



UNIT 'A' LEFT ELECTRICAL PLAN
 scale 1/4" : 1'-0"

VERIFY ACTUAL LOCATION WITH ARCHITECT
 FINAL LOCATION OF HEAT/LIGHT SHALL BE FIELD CO. DETERMINED BY ARCHITECT. (TYPICAL)

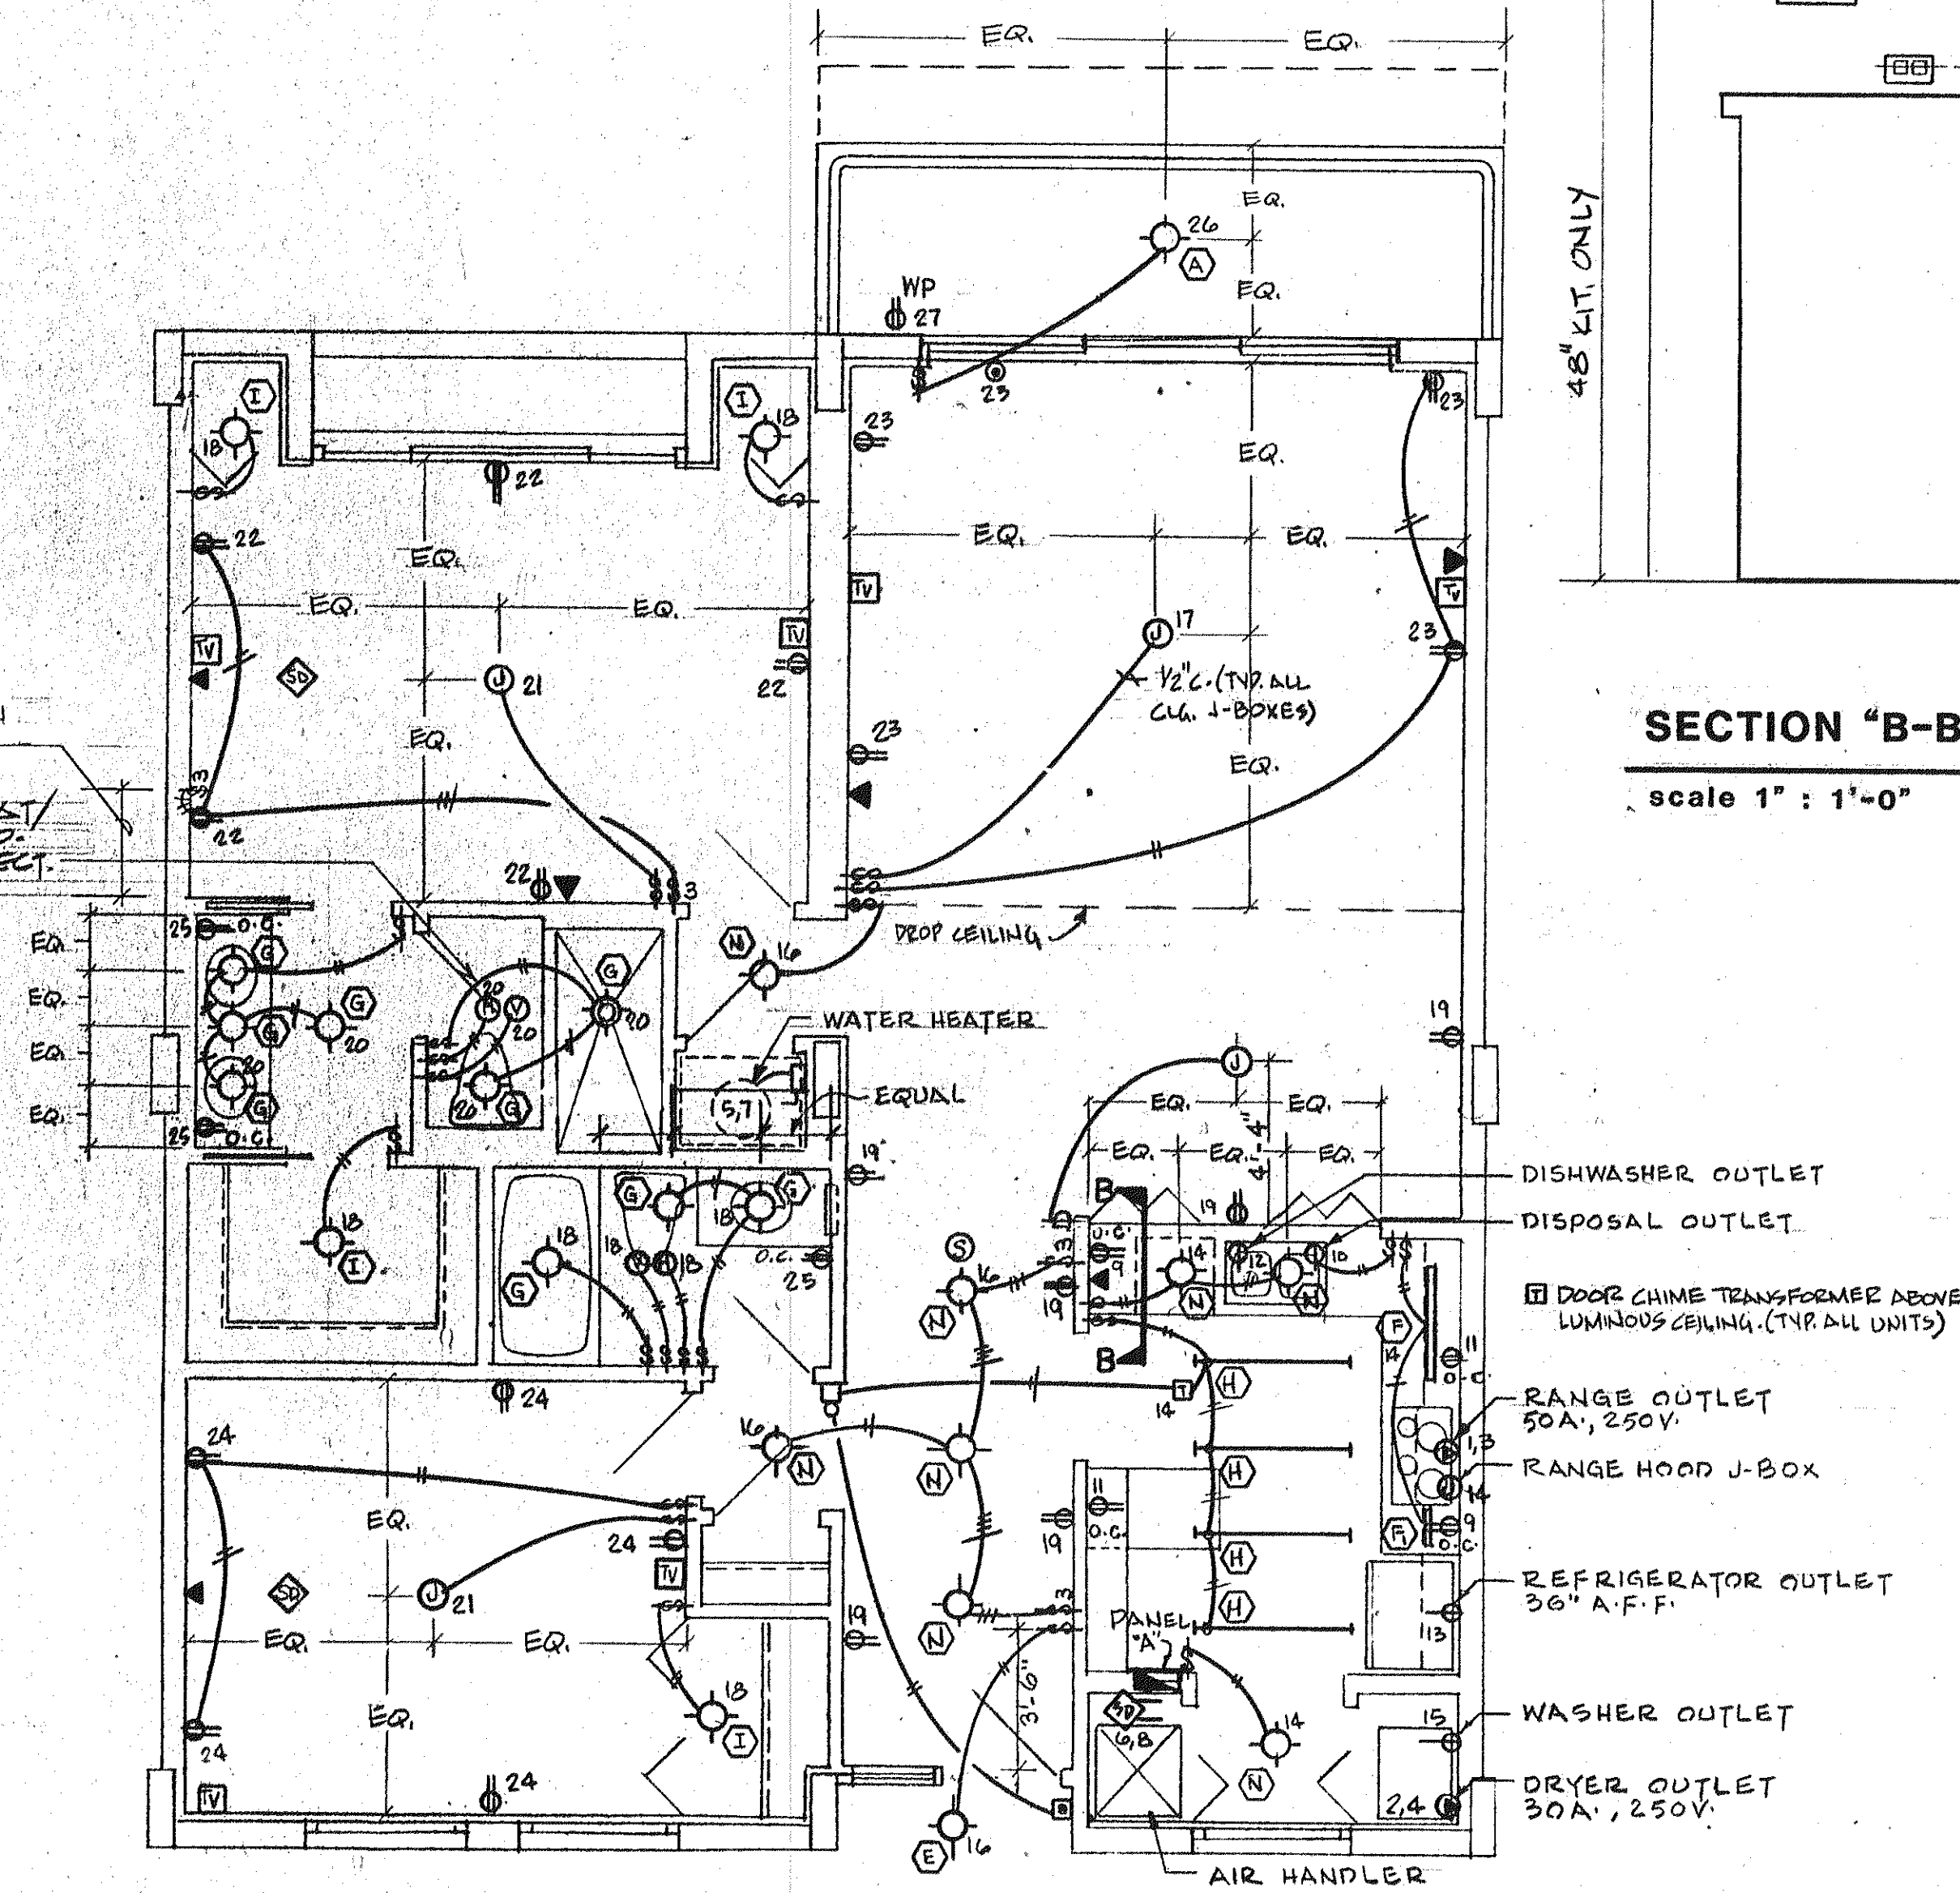

NOTE:
 MOUNT ALL DUPLEX RECEPTACLES HORIZONTALLY
 MOUNT ALL BATHROOM RECEPTACLES 36" A.F.F.
 ALL COVER PLATES SHALL BE WHITE PLASTIC

UNIT 'A' RIGHT ELECTRICAL PLAN
 scale 1/4" : 1'-0"

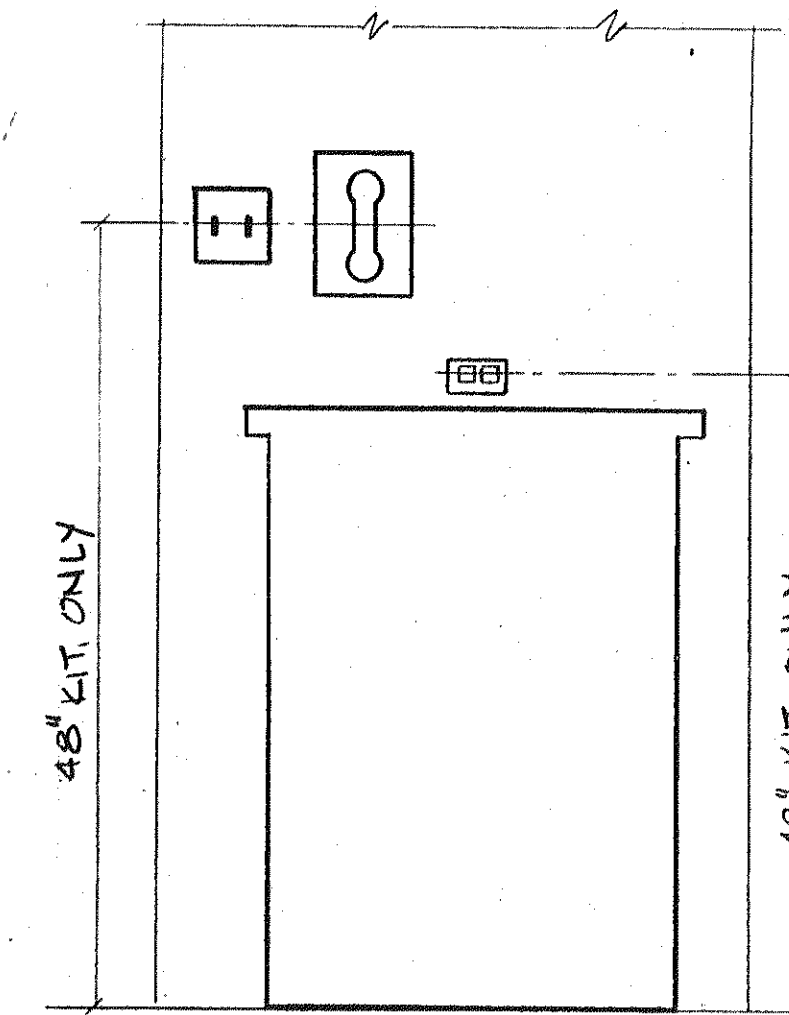

SECTION "B-B" (TYP.)
 scale 1" : 1'-0"