


**THREE BEDROOM APARTMENT RISER DIAGRAM**

**TWO BEDROOM APARTMENT RISER DIAGRAM**

**ONE BEDROOM APARTMENT RISER DIAGRAM**

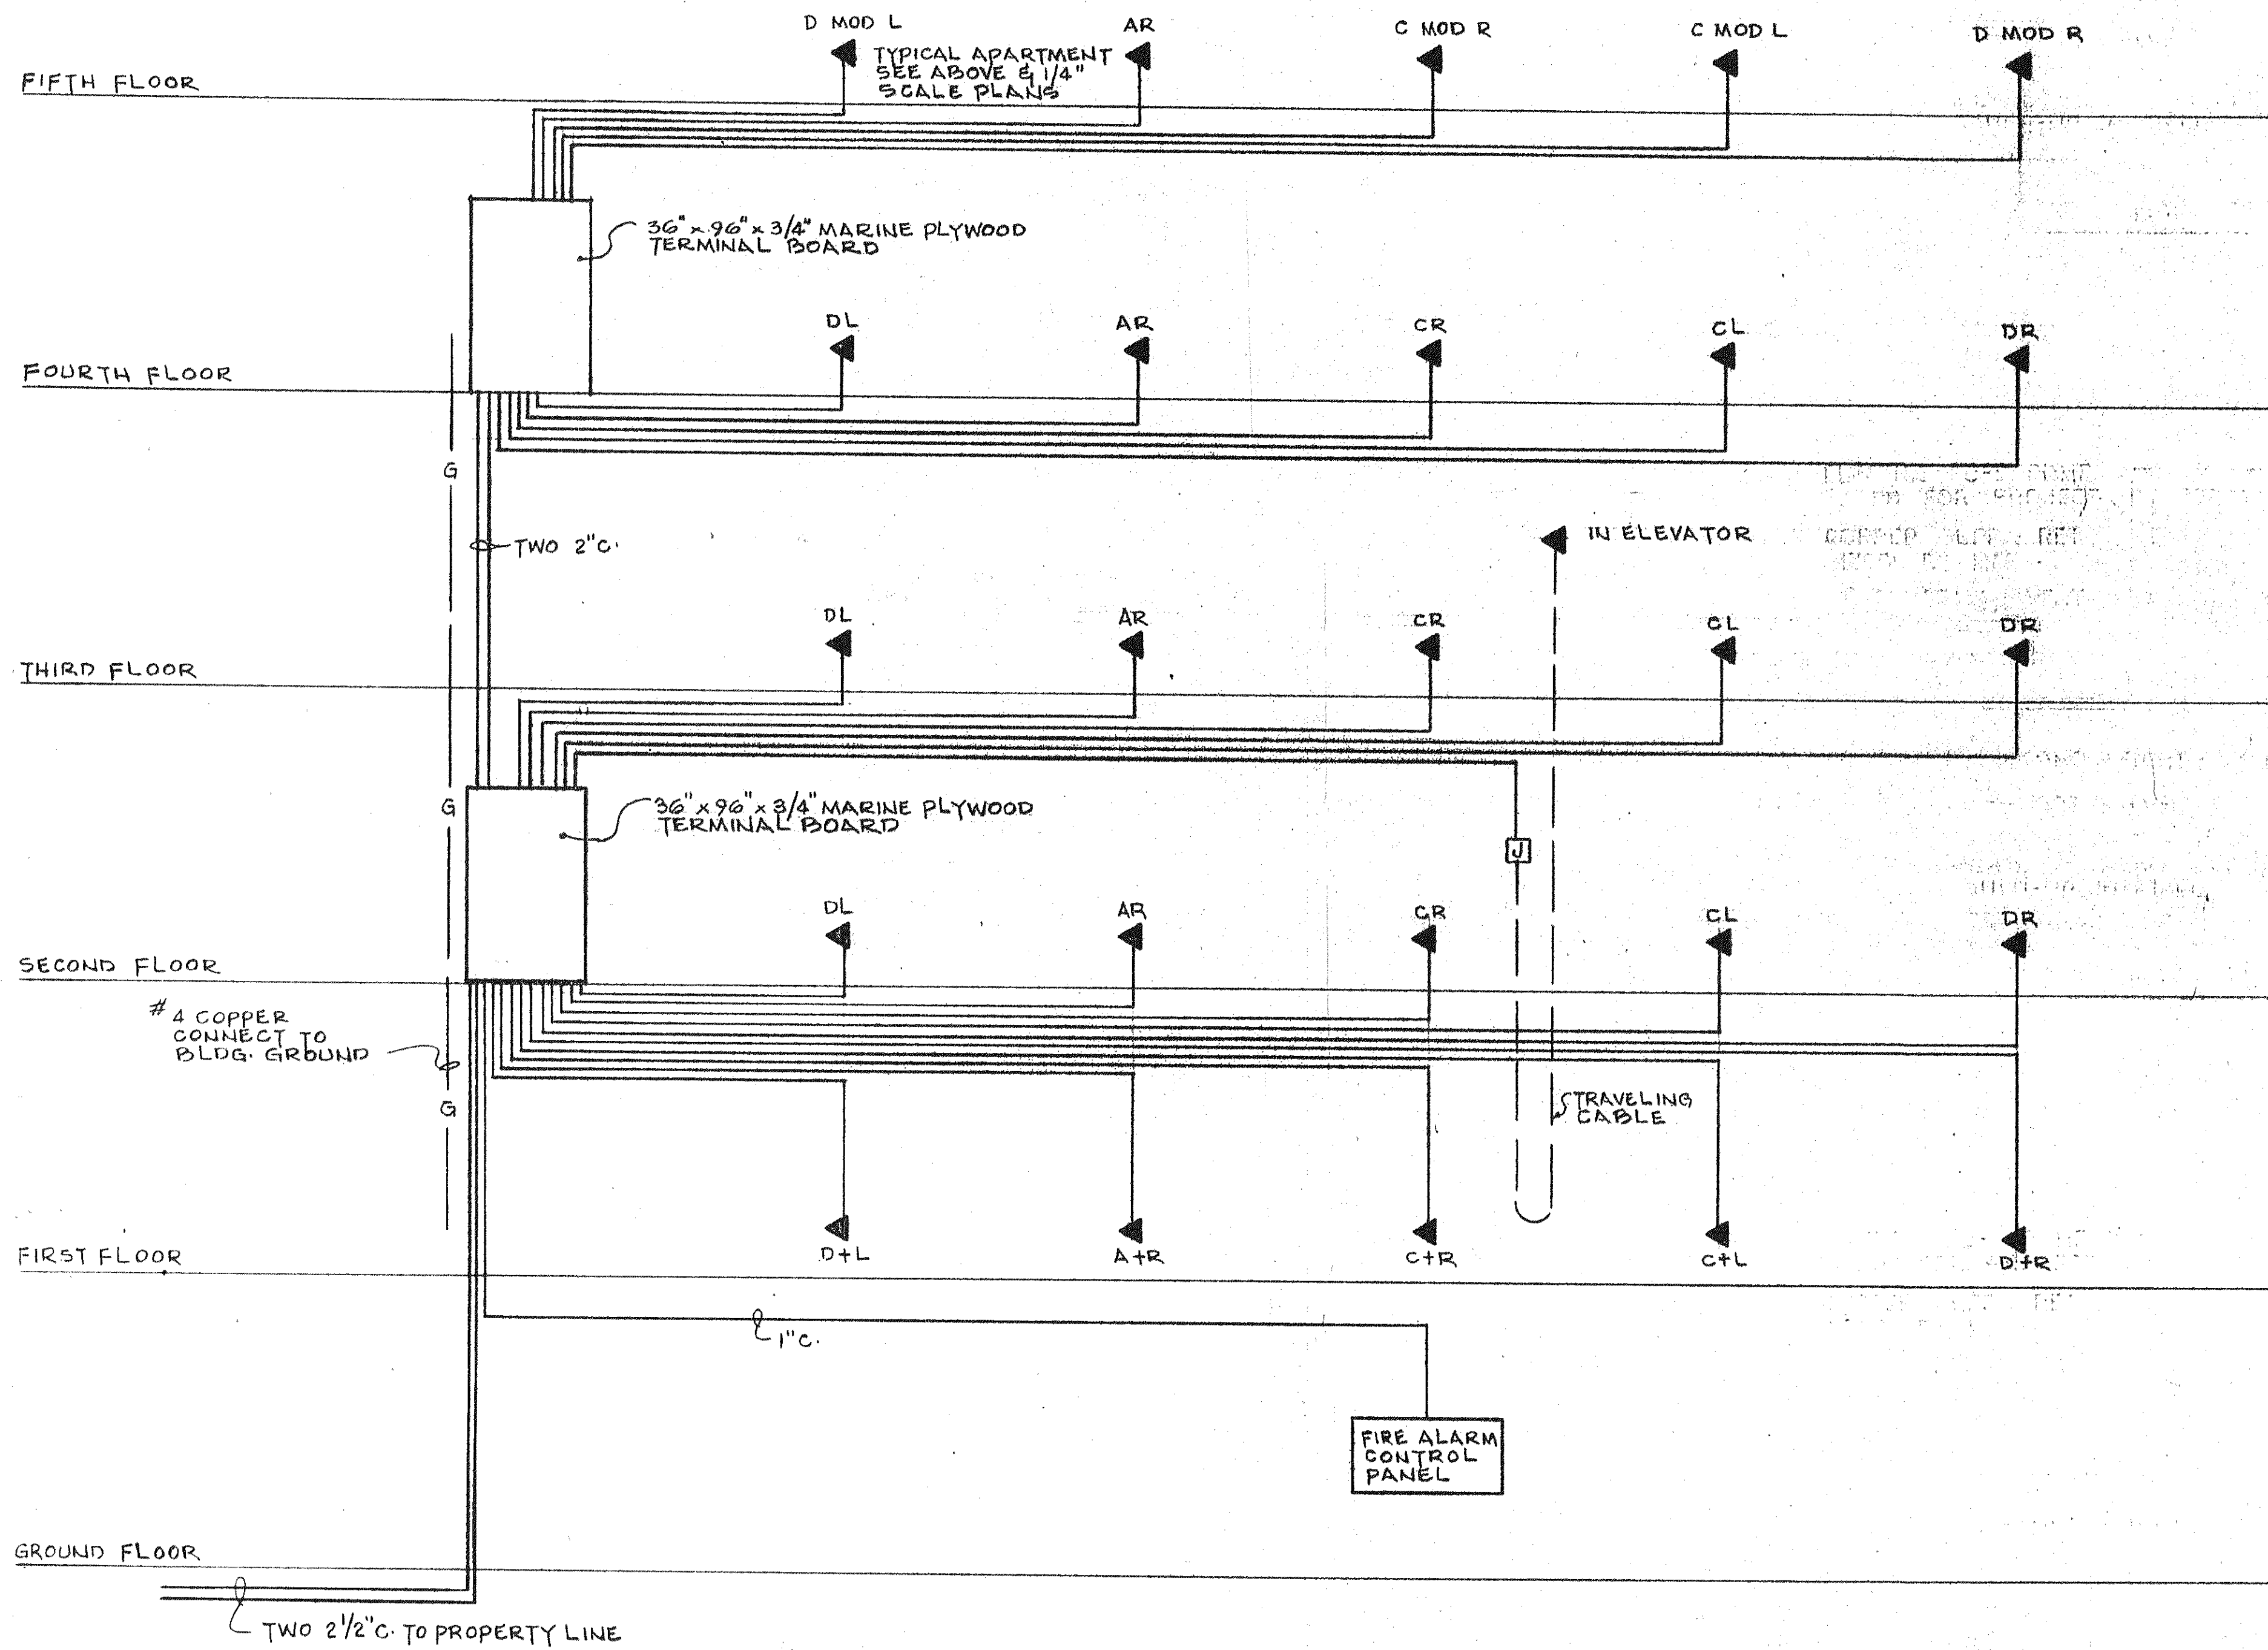

**BUILDING 3 - TELEPHONE RISER DIAGRAM**

ISSUED	4-1-73
REVISED	
SHEET	<b>E-17</b>
BLDG. 3	OF