


**UNIT 'D' LEFT**  
 1/22/77

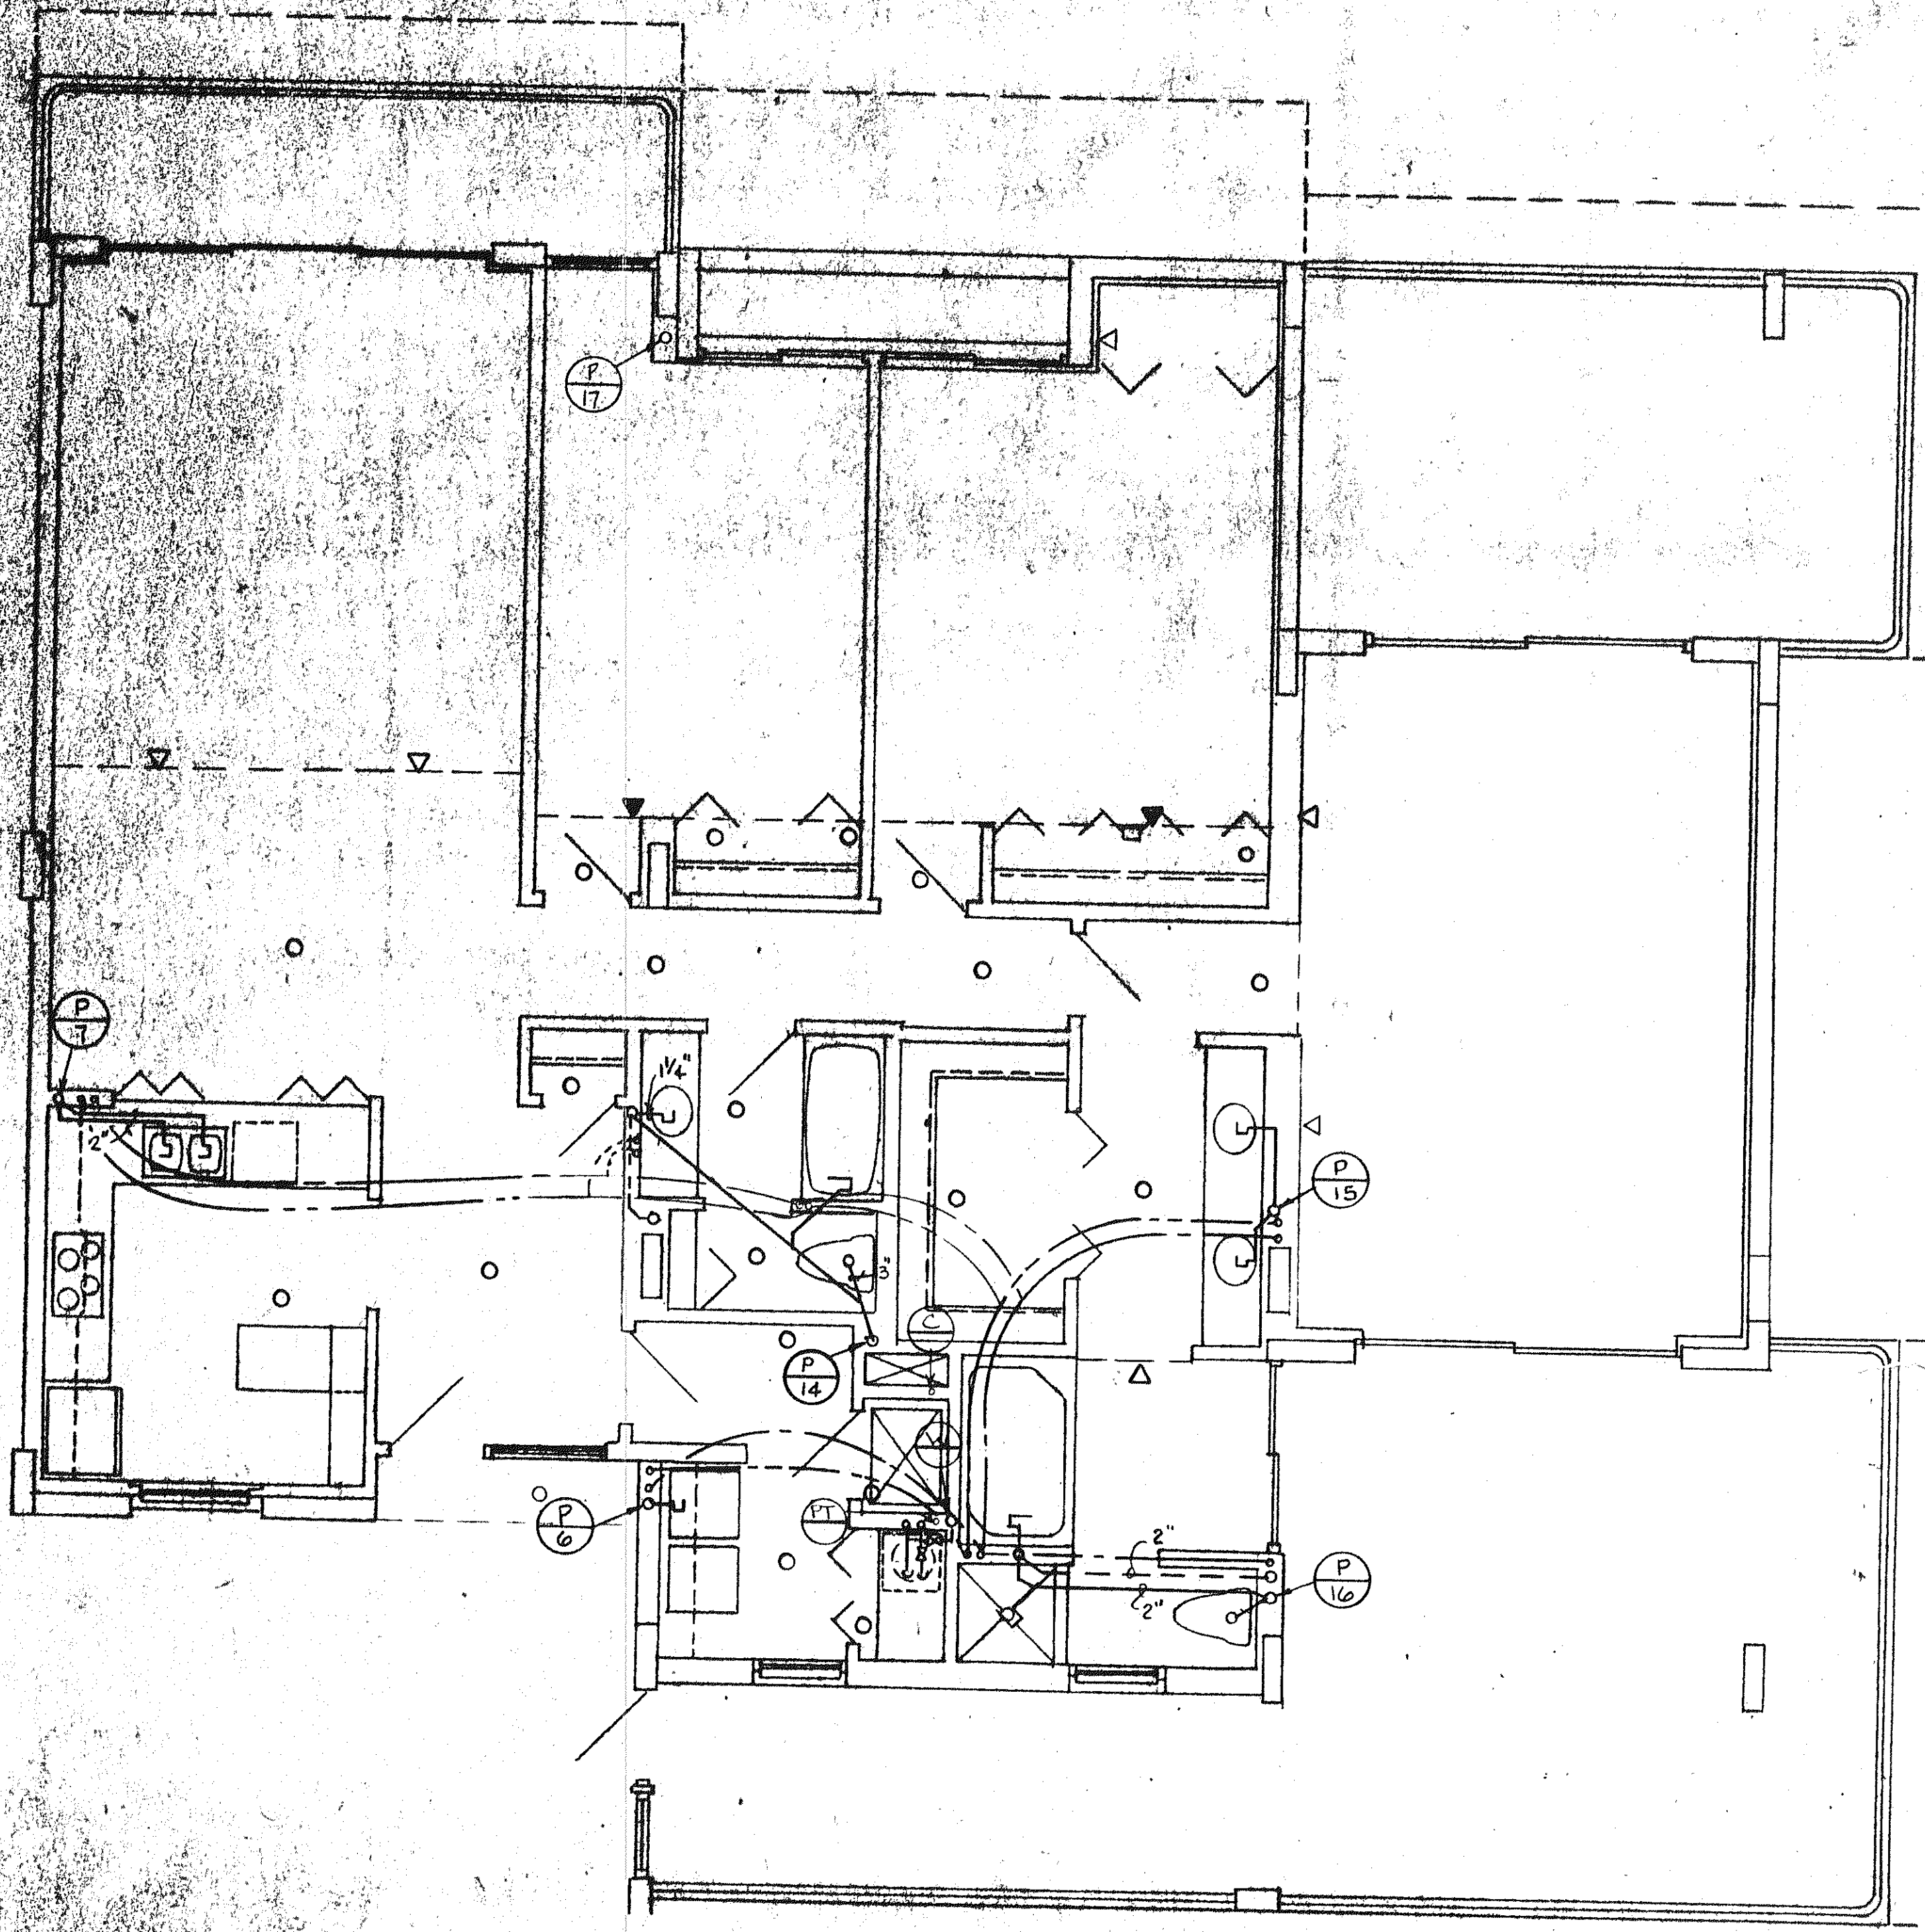

**PLUMBING PLAN**

ISSUED	4-1-77
REVISED	
SHEET	P-6
BLDG.	3

ARVIZO CORPORATION · EDWARD J. SEIBERT AIA ARCHITECT & PLANNER, P.A. · THE S&W GROUP  
 BRABHAM · KUMINS DEBAY CONSULTING ENGINEERS · OLSEN WHITE & ASSOCIATES STRUCTURAL ENGINEERS  
**SUNSET BEACH**  
 SOF LONG BOAT KEY  
 BENNETT & BISHOP INC CONSULTING ENGINEERS & SURVEYORS