


**UNIT 04 LEFT PLUMBING PLAN**

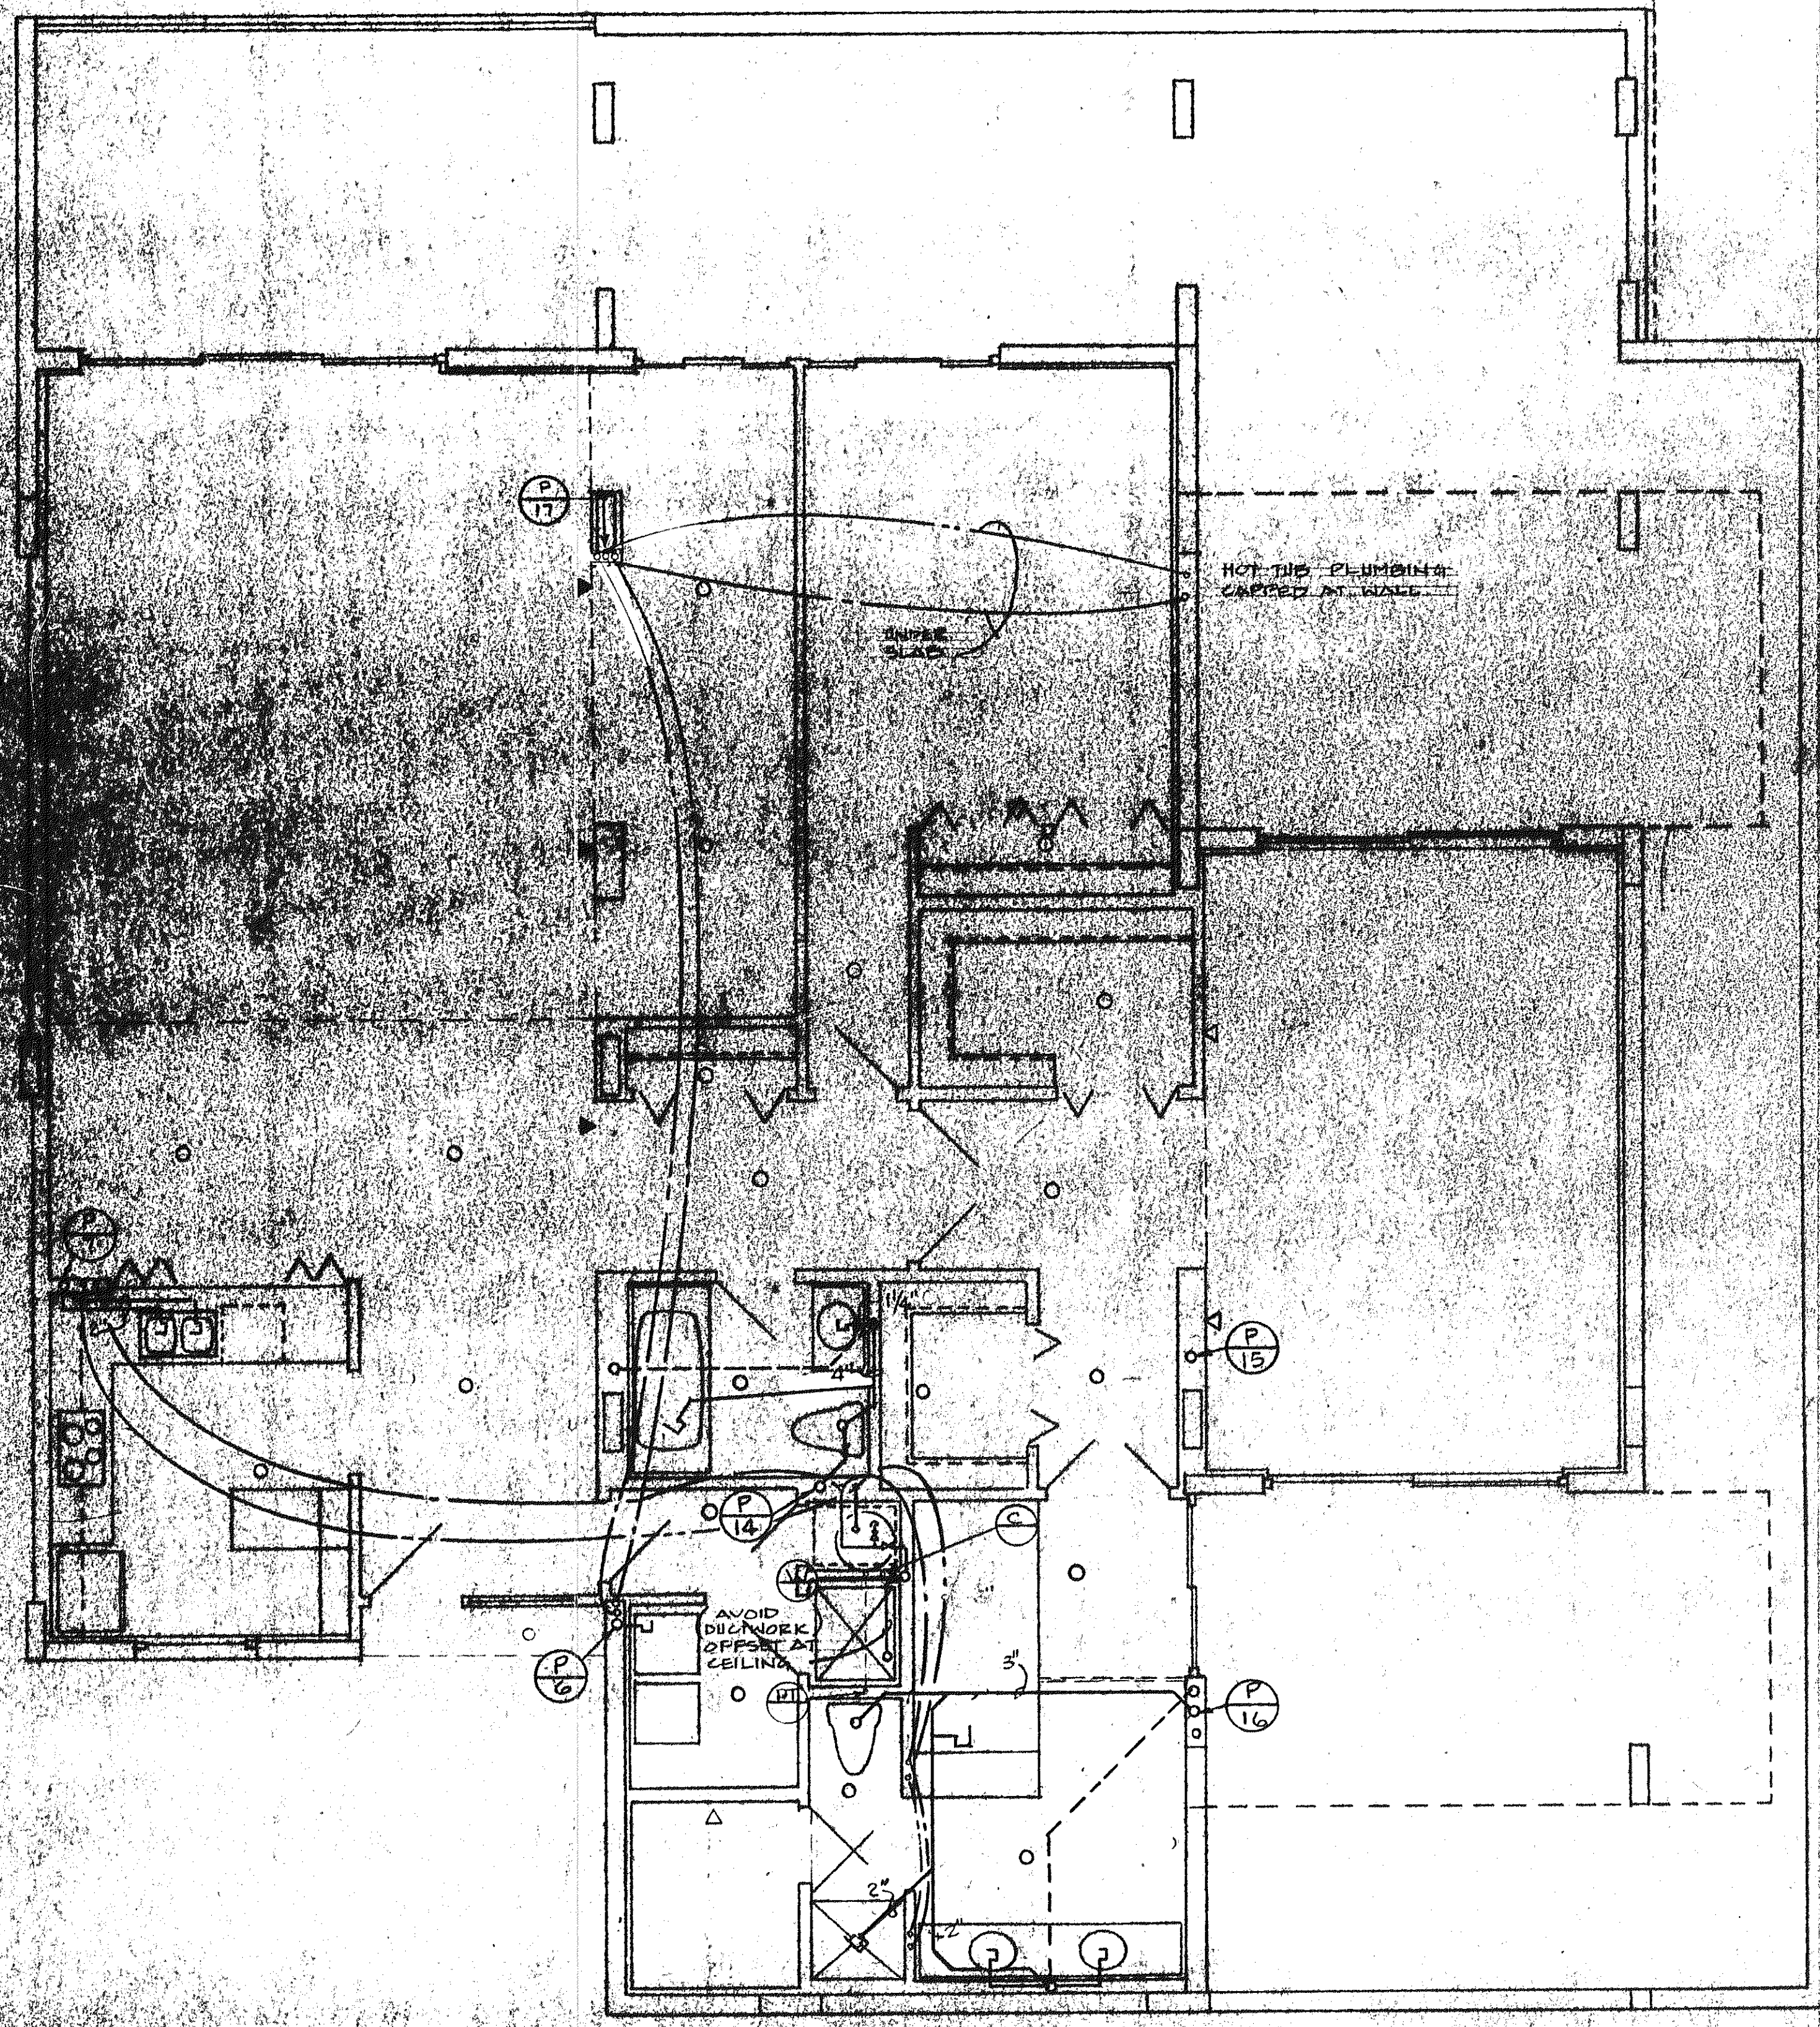

**PLUMBING PLAN**

ISSUED	4-1-83
REVISED	
BY	
DATE	
SHEET	P-7
BLDG.	3
OF	