




THREE BEDROOM APARTMENT RISER DIAGRAM

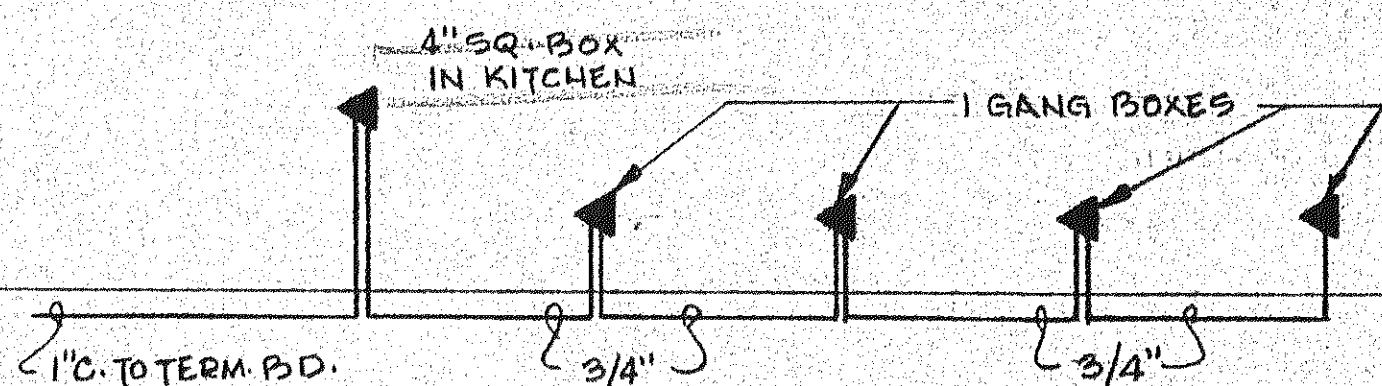

TWO BEDROOM APARTMENT RISER DIAGRAM

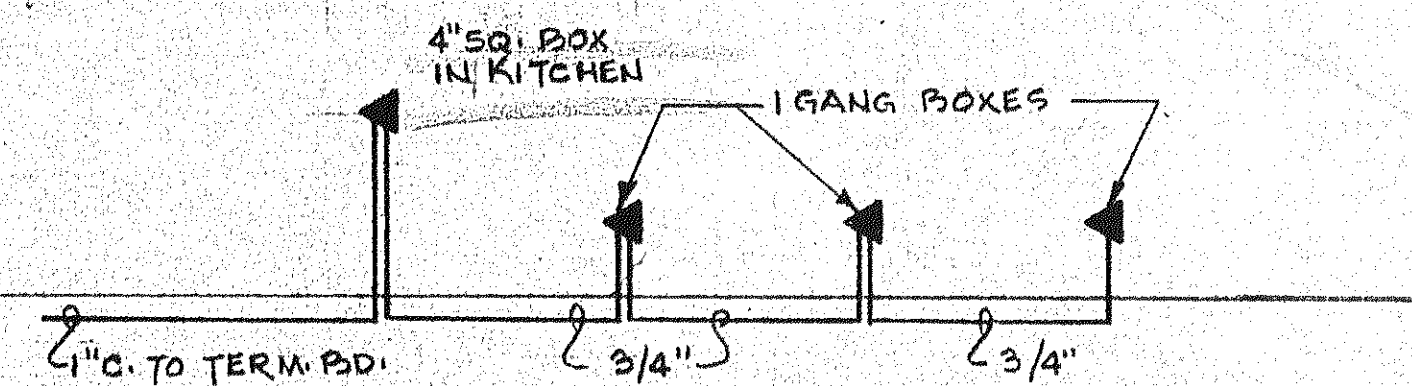

ONE BEDROOM APARTMENT RISER DIAGRAM

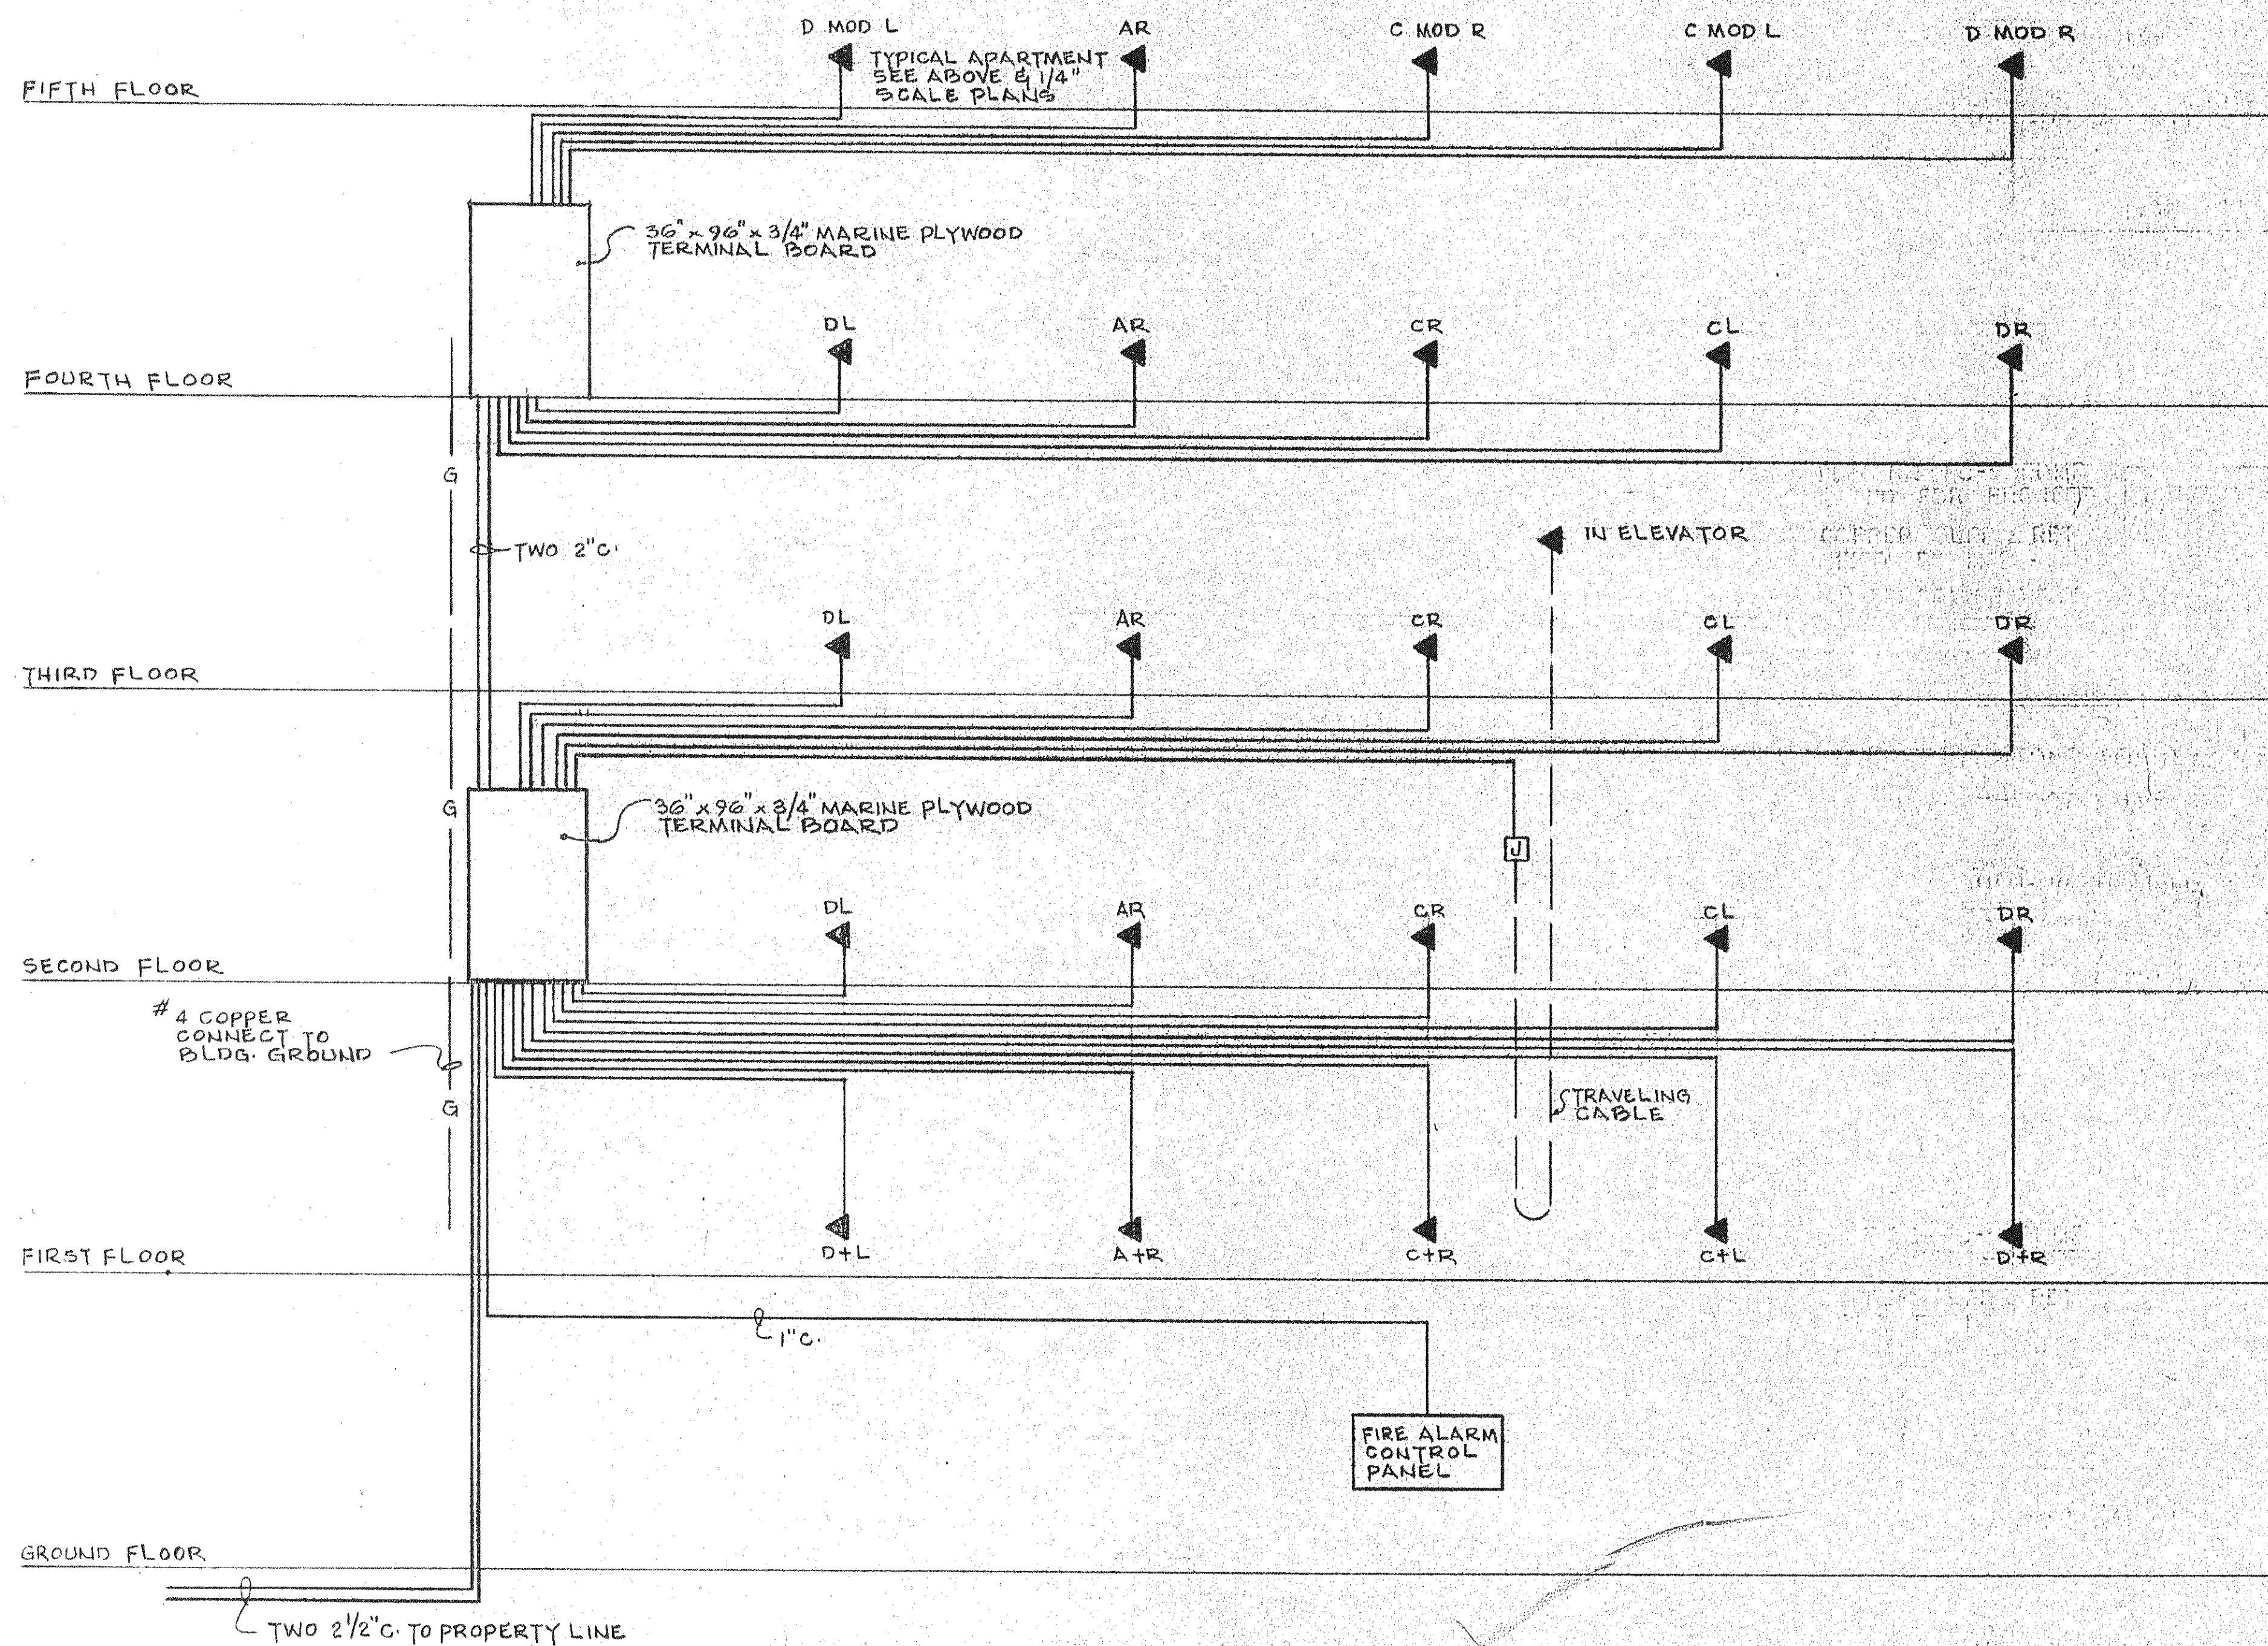

BUILDING 3 - TELEPHONE RISER DIAGRAM