


UNIT D4 LEFT PLUMBING PLAN

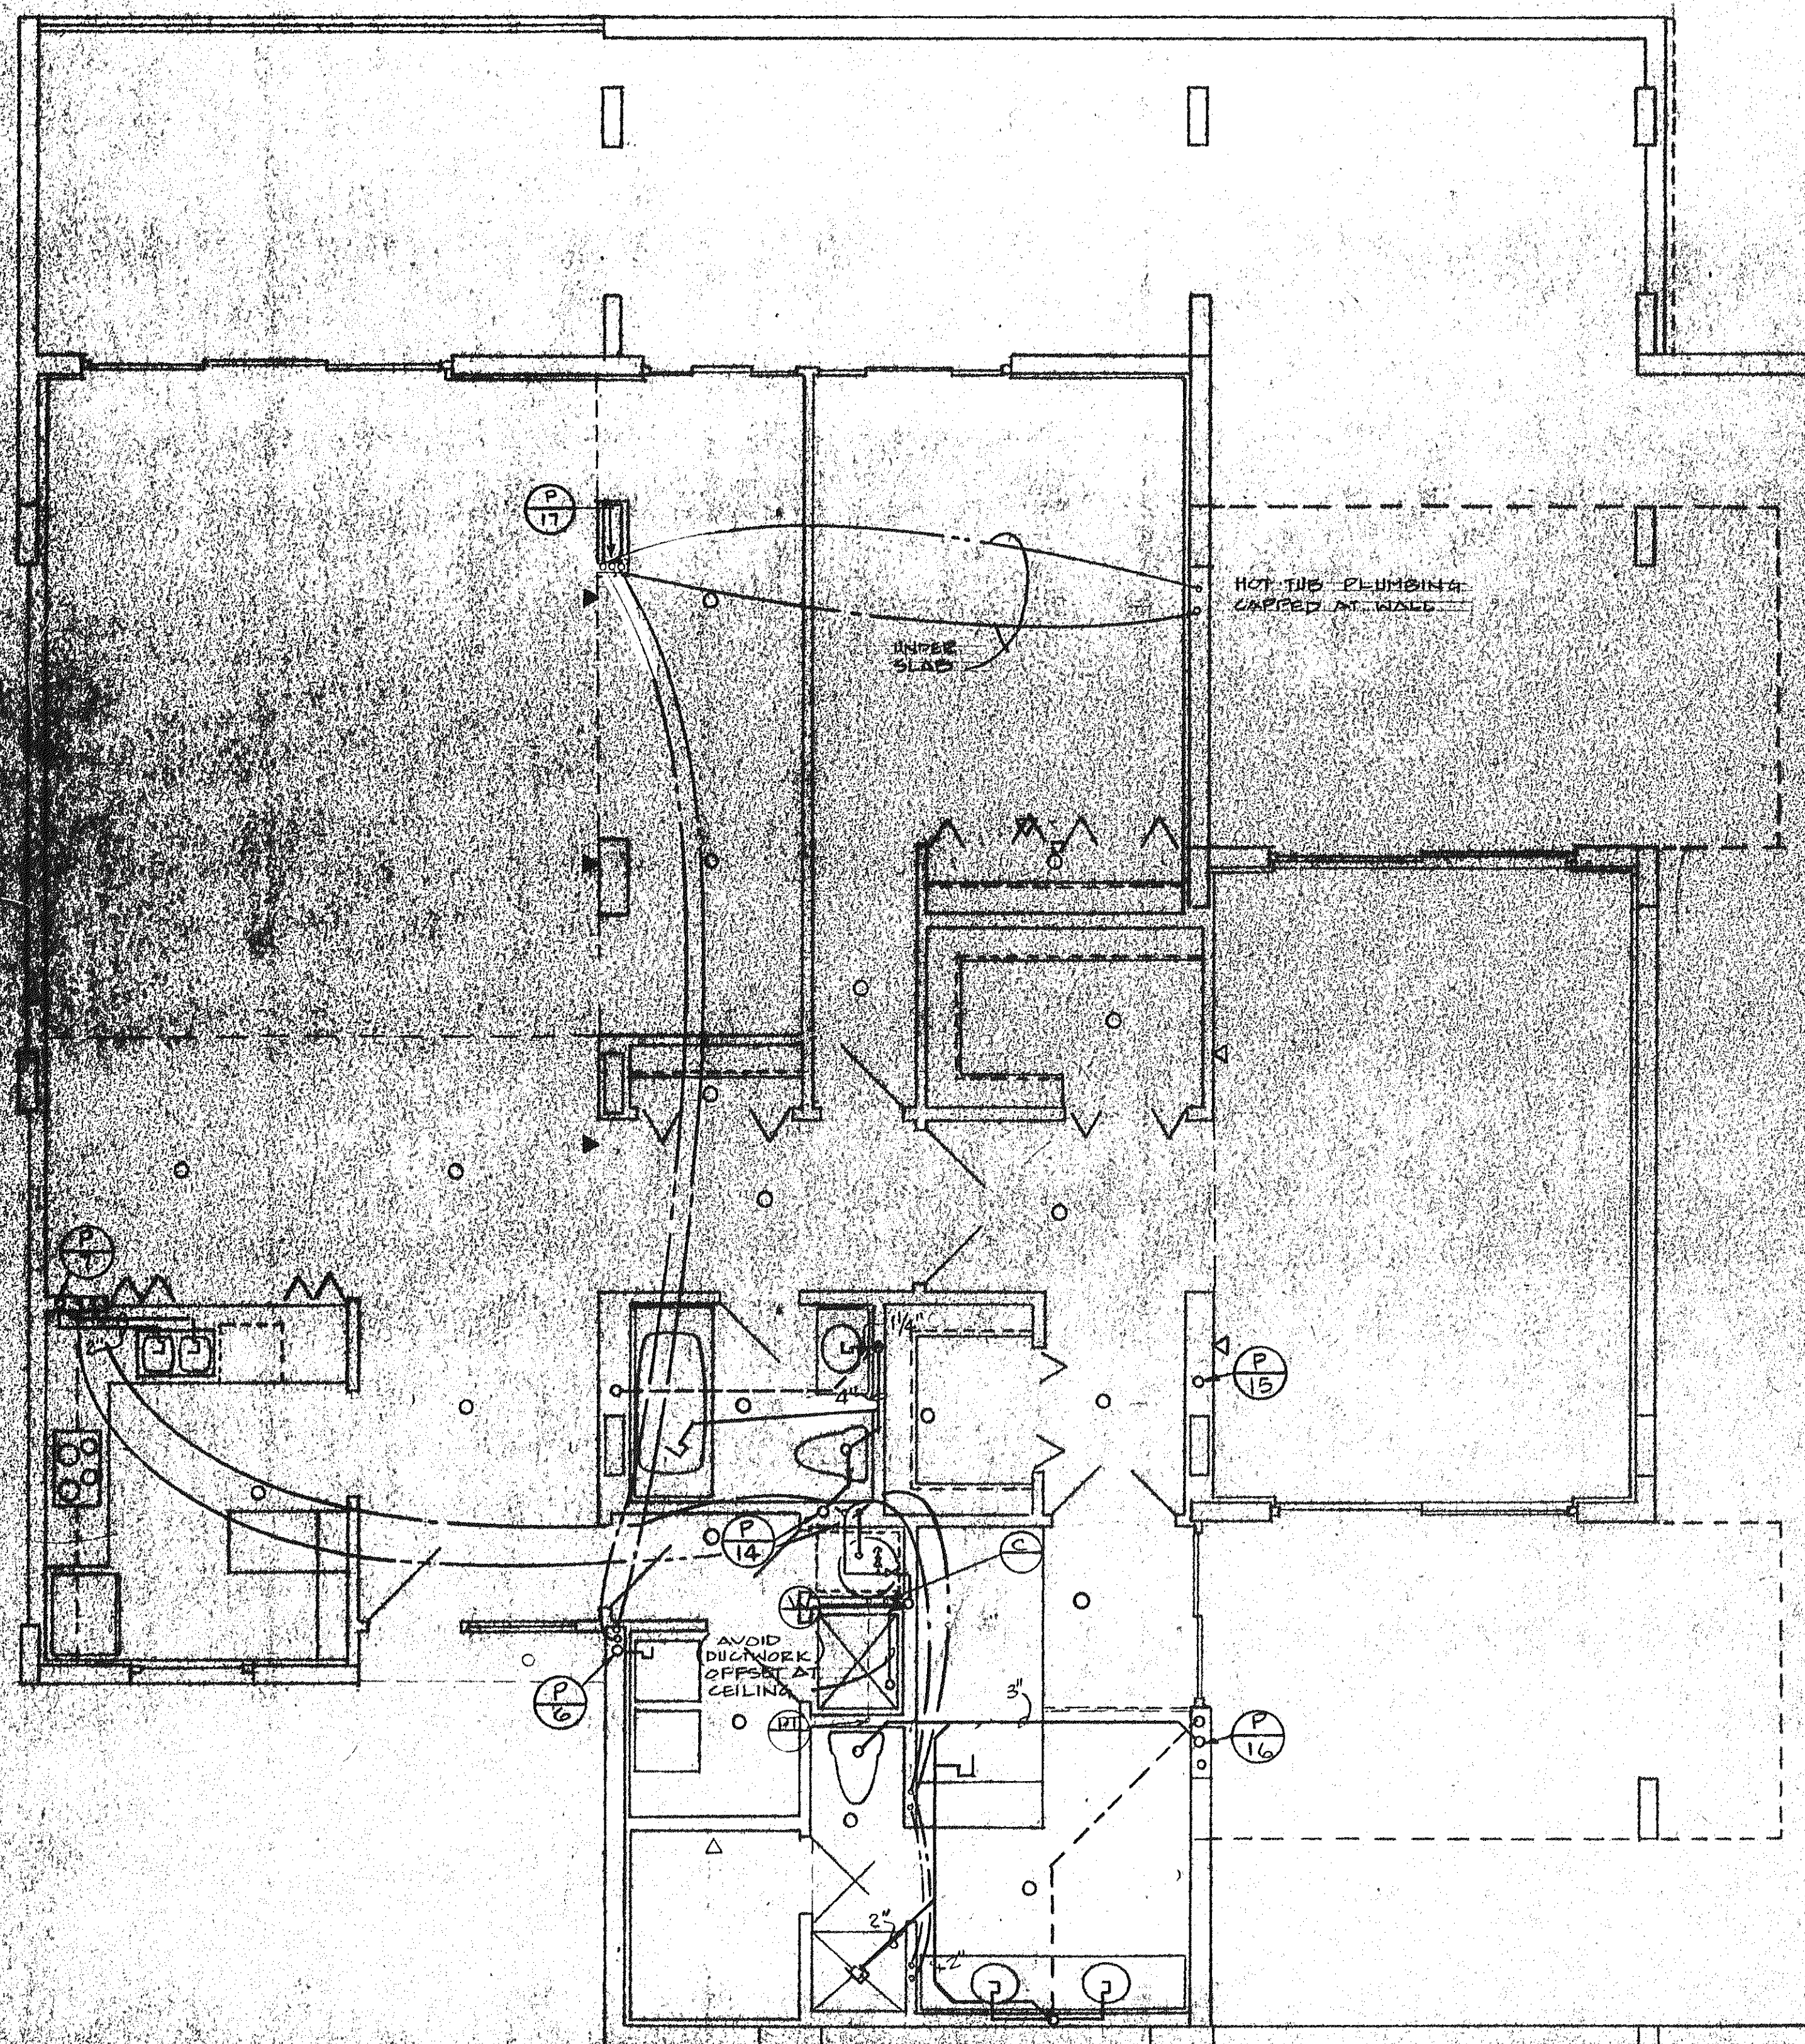

UNIT D4 RIGHT - PLUMBING PLAN

H-1168 SUNSET BEACH

SUNSET BEACH
SUNSET BOAT KEY

ARVDA CORPORATION, EDWARD J. SEIBERT, AIA, ARCHITECT & PLANNING
FRASER, KUHNS, DEBAY CONSULTING ENGINEERS, OLSEN, WHITE & ASSOCIATES
ENGINEERS, ARCHITECTS, PLANNERS, INTERIORS, LANDSCAPE ARCHITECTS, SURVEYORS

ISSUED	4-1-83
REVISED	
SHEET	P-7
BLDG.	3