


OVERLAYS	1	2	4	7	8
COMPOSITE	1	2	4	7	8

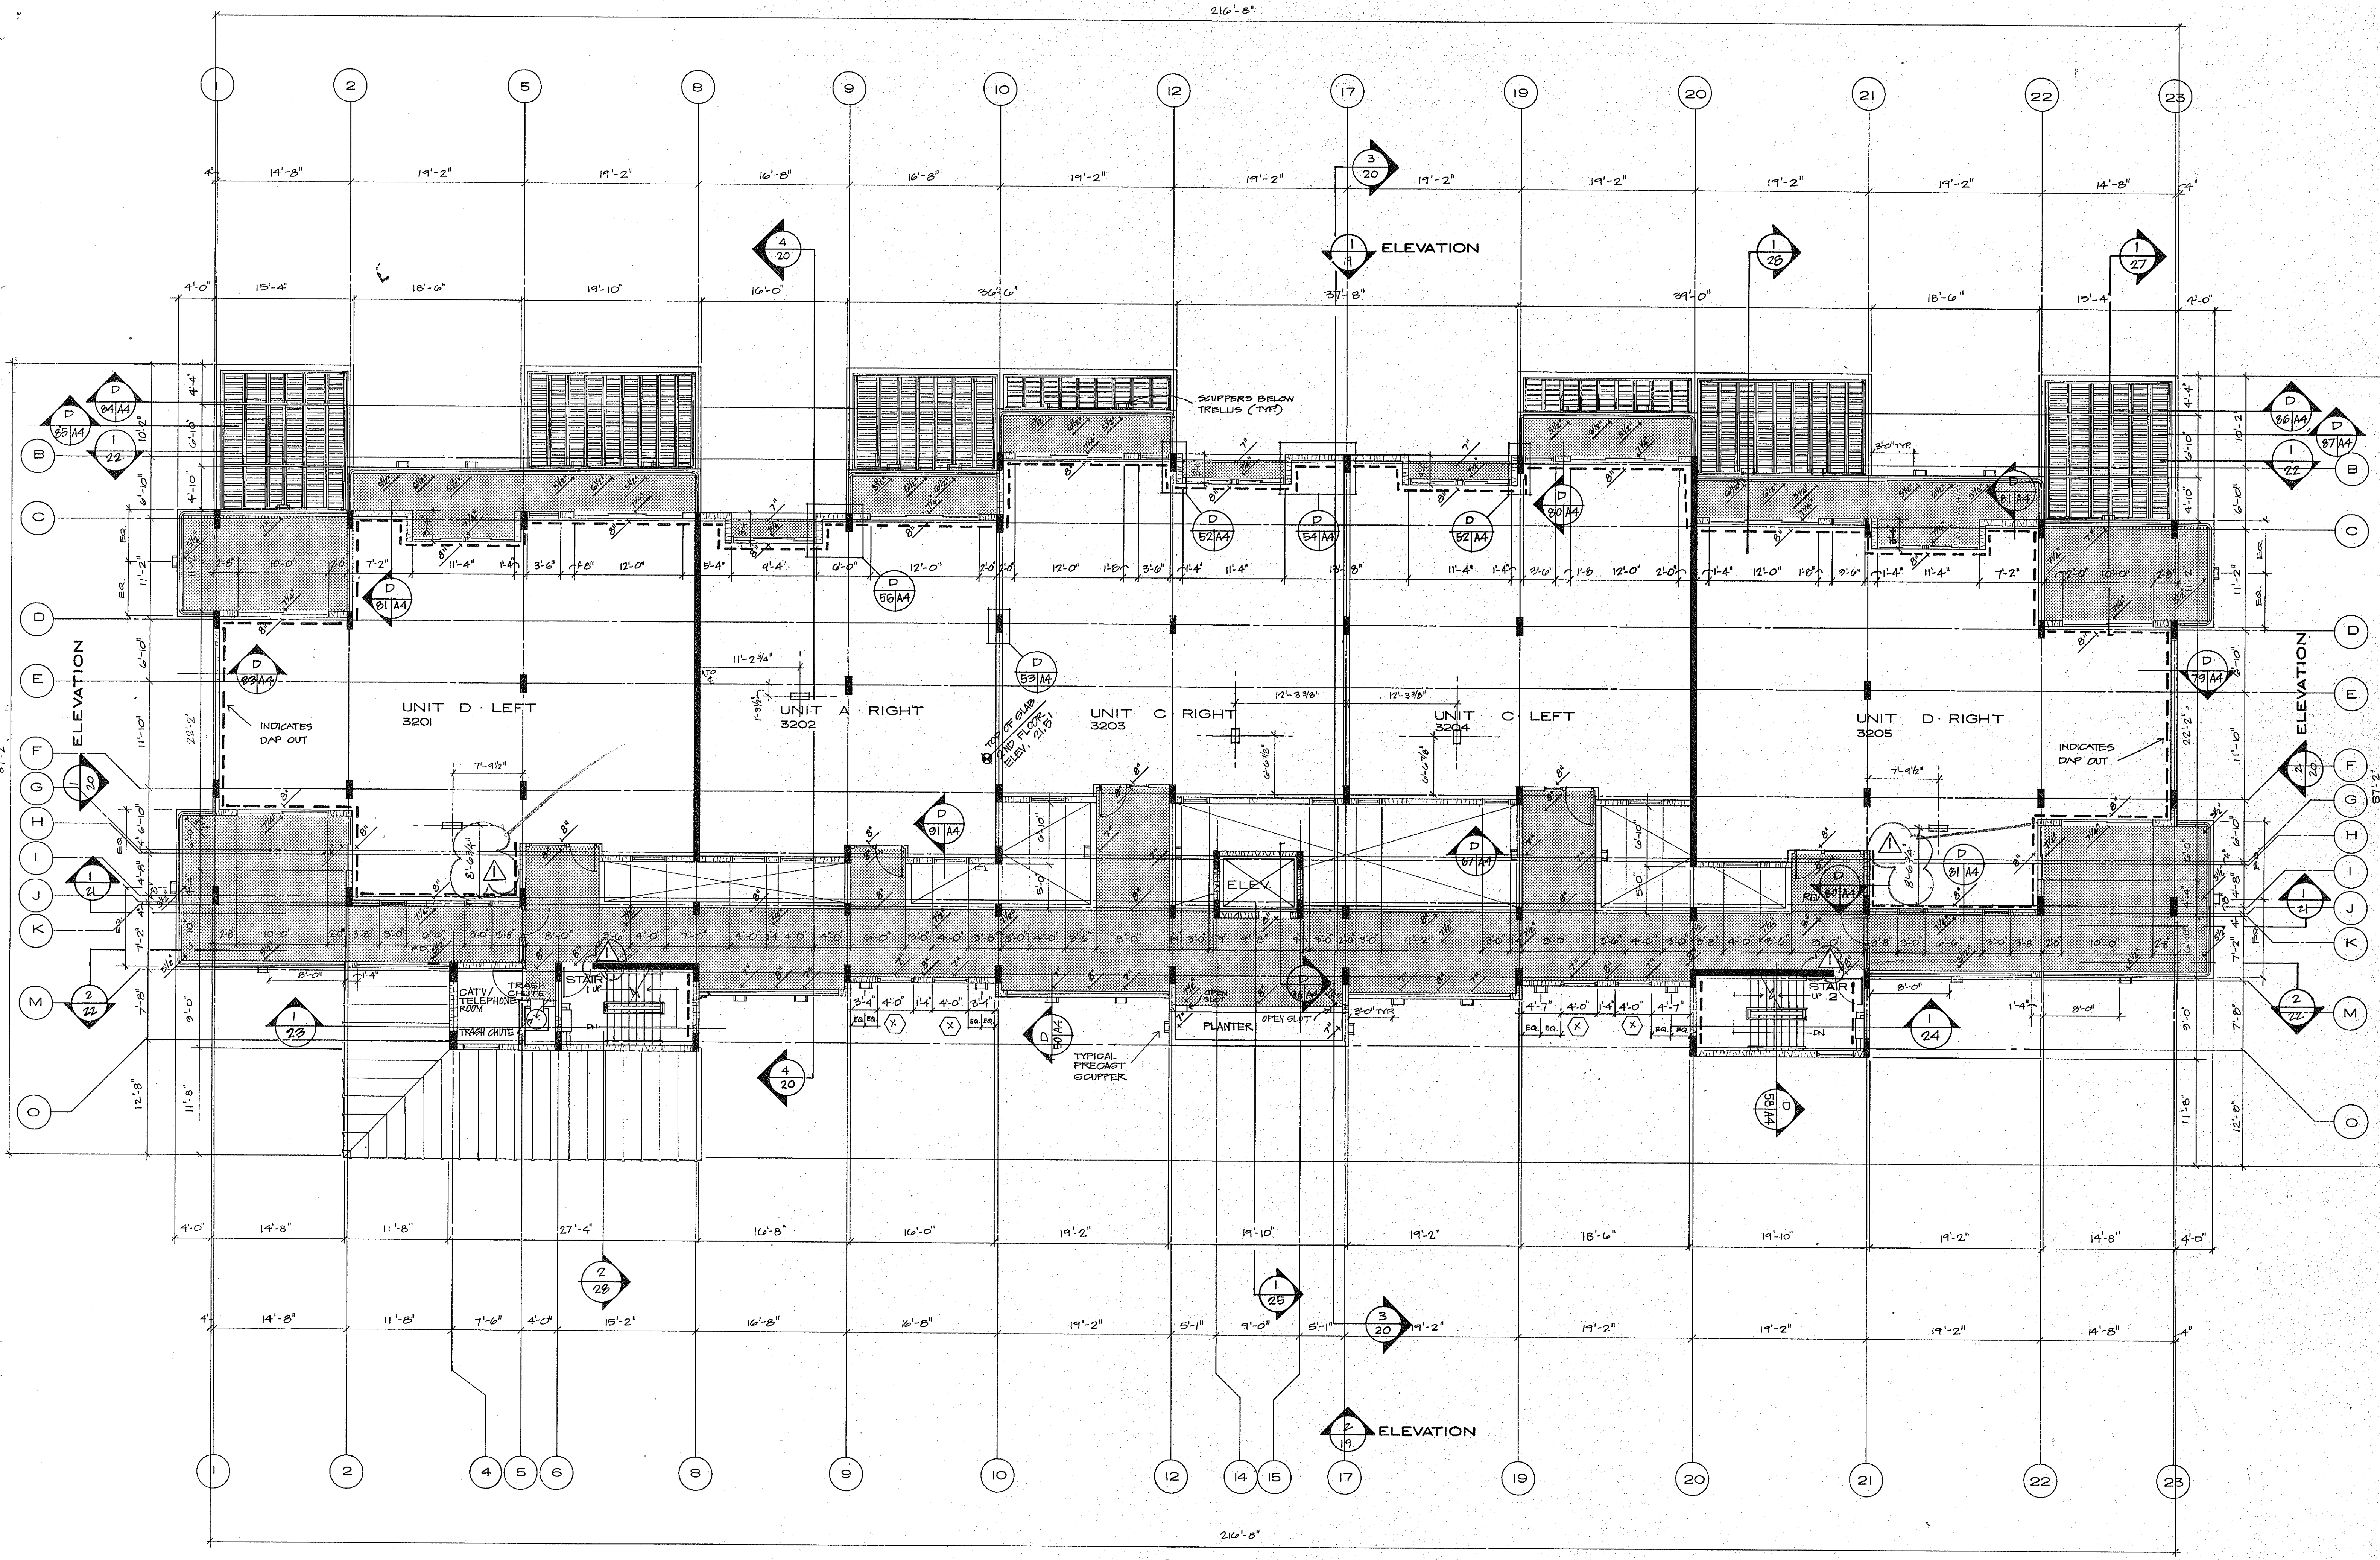

SUNSET BEACH
 FLOONG BOAT KEY
 ENGINEERS • OLSEN WHITE & ASSOCIATES STRUCTURAL ENGINEERS • BENNETT & BISHOP INC CONSULTING ENGINEERS & SURVEYORS

BUILDING 3 SECOND FLOOR PLAN 1/8" = 1'-0"
 ARCHITECT & PLANNER PA THE SWA GROUP
 ENGINEERS • OLSEN WHITE & ASSOCIATES STRUCTURAL ENGINEERS • BENNETT & BISHOP INC CONSULTING ENGINEERS & SURVEYORS

ISSUED	10 DEC. 82
REVISED	4-1-83
SHEET	A-4
OF	37