



ARVDA CORPORATION, EDWARD J. SEBERT, AIA, ARCHITECT & PLANNER, P.A., THE SWA GROUP, BRASHAM, KUNINS, DEBAY, CONSULTING ENGINEERS, OLSEN, WHITE & ASSOCIATES, STRUCTURAL ENGINEERS, BENNETT & BISHOP, INC., CONSULTING ENGINEERS & SURVEYORS

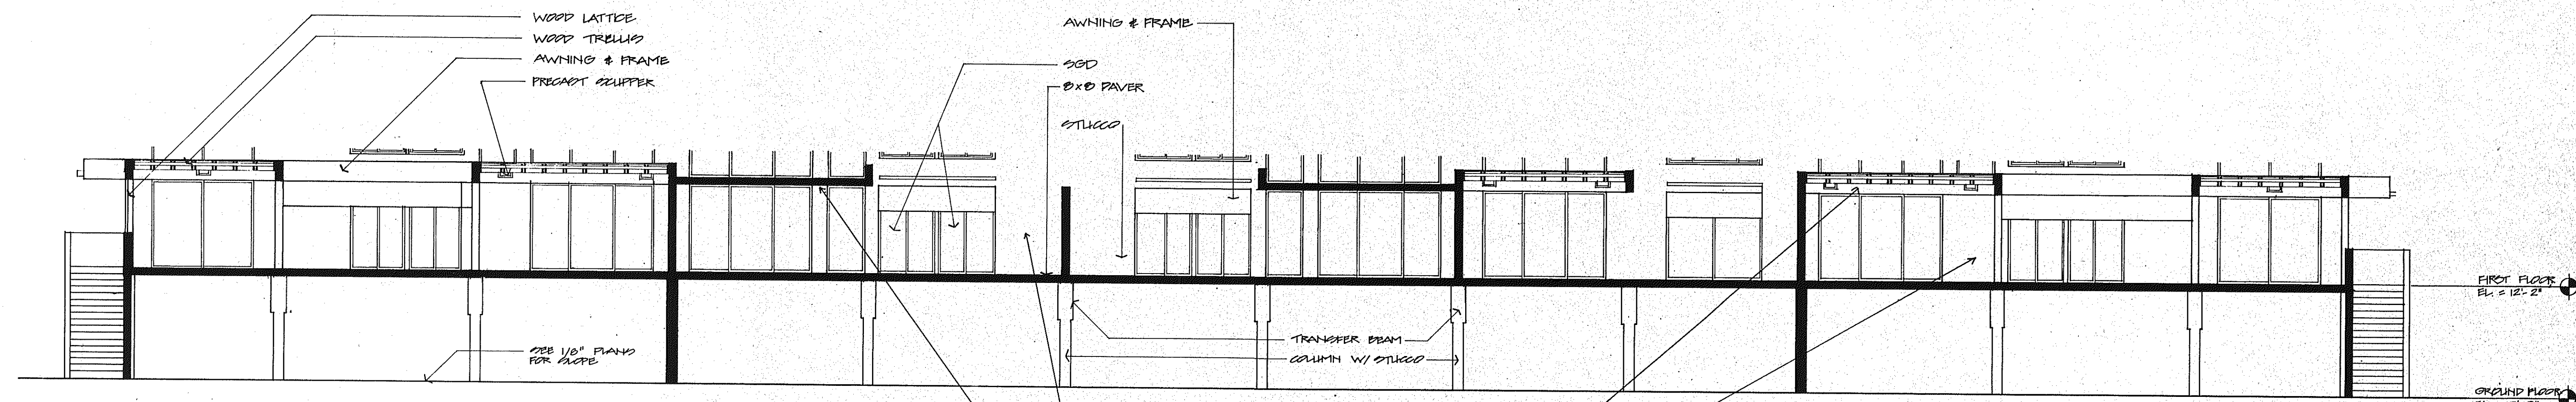

SECTION 1/22

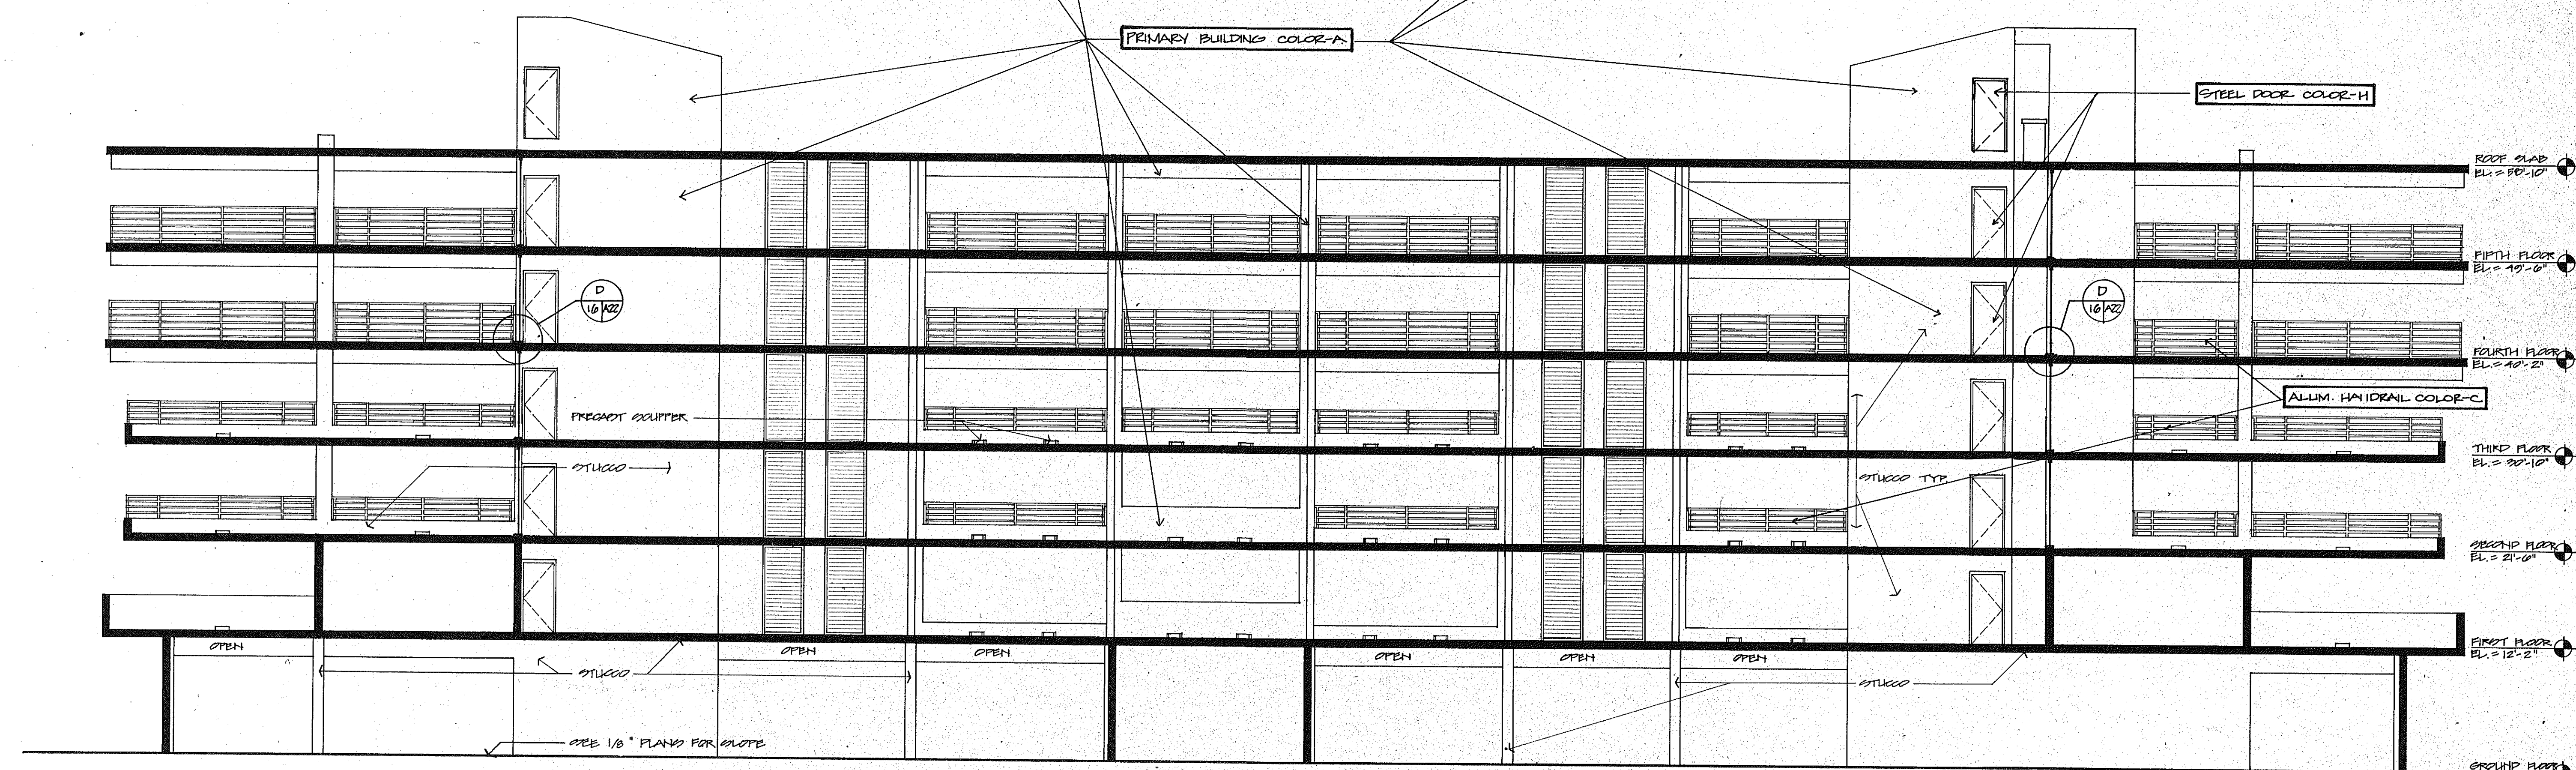

SECTION 2/22

NOTE: FOR USE AS A COLOR SCHEDULE ONLY. REFER TO SHEET A-22 FOR BUILDING REVISIONS.