


Scale 1"=100'

SARASOTA BAY

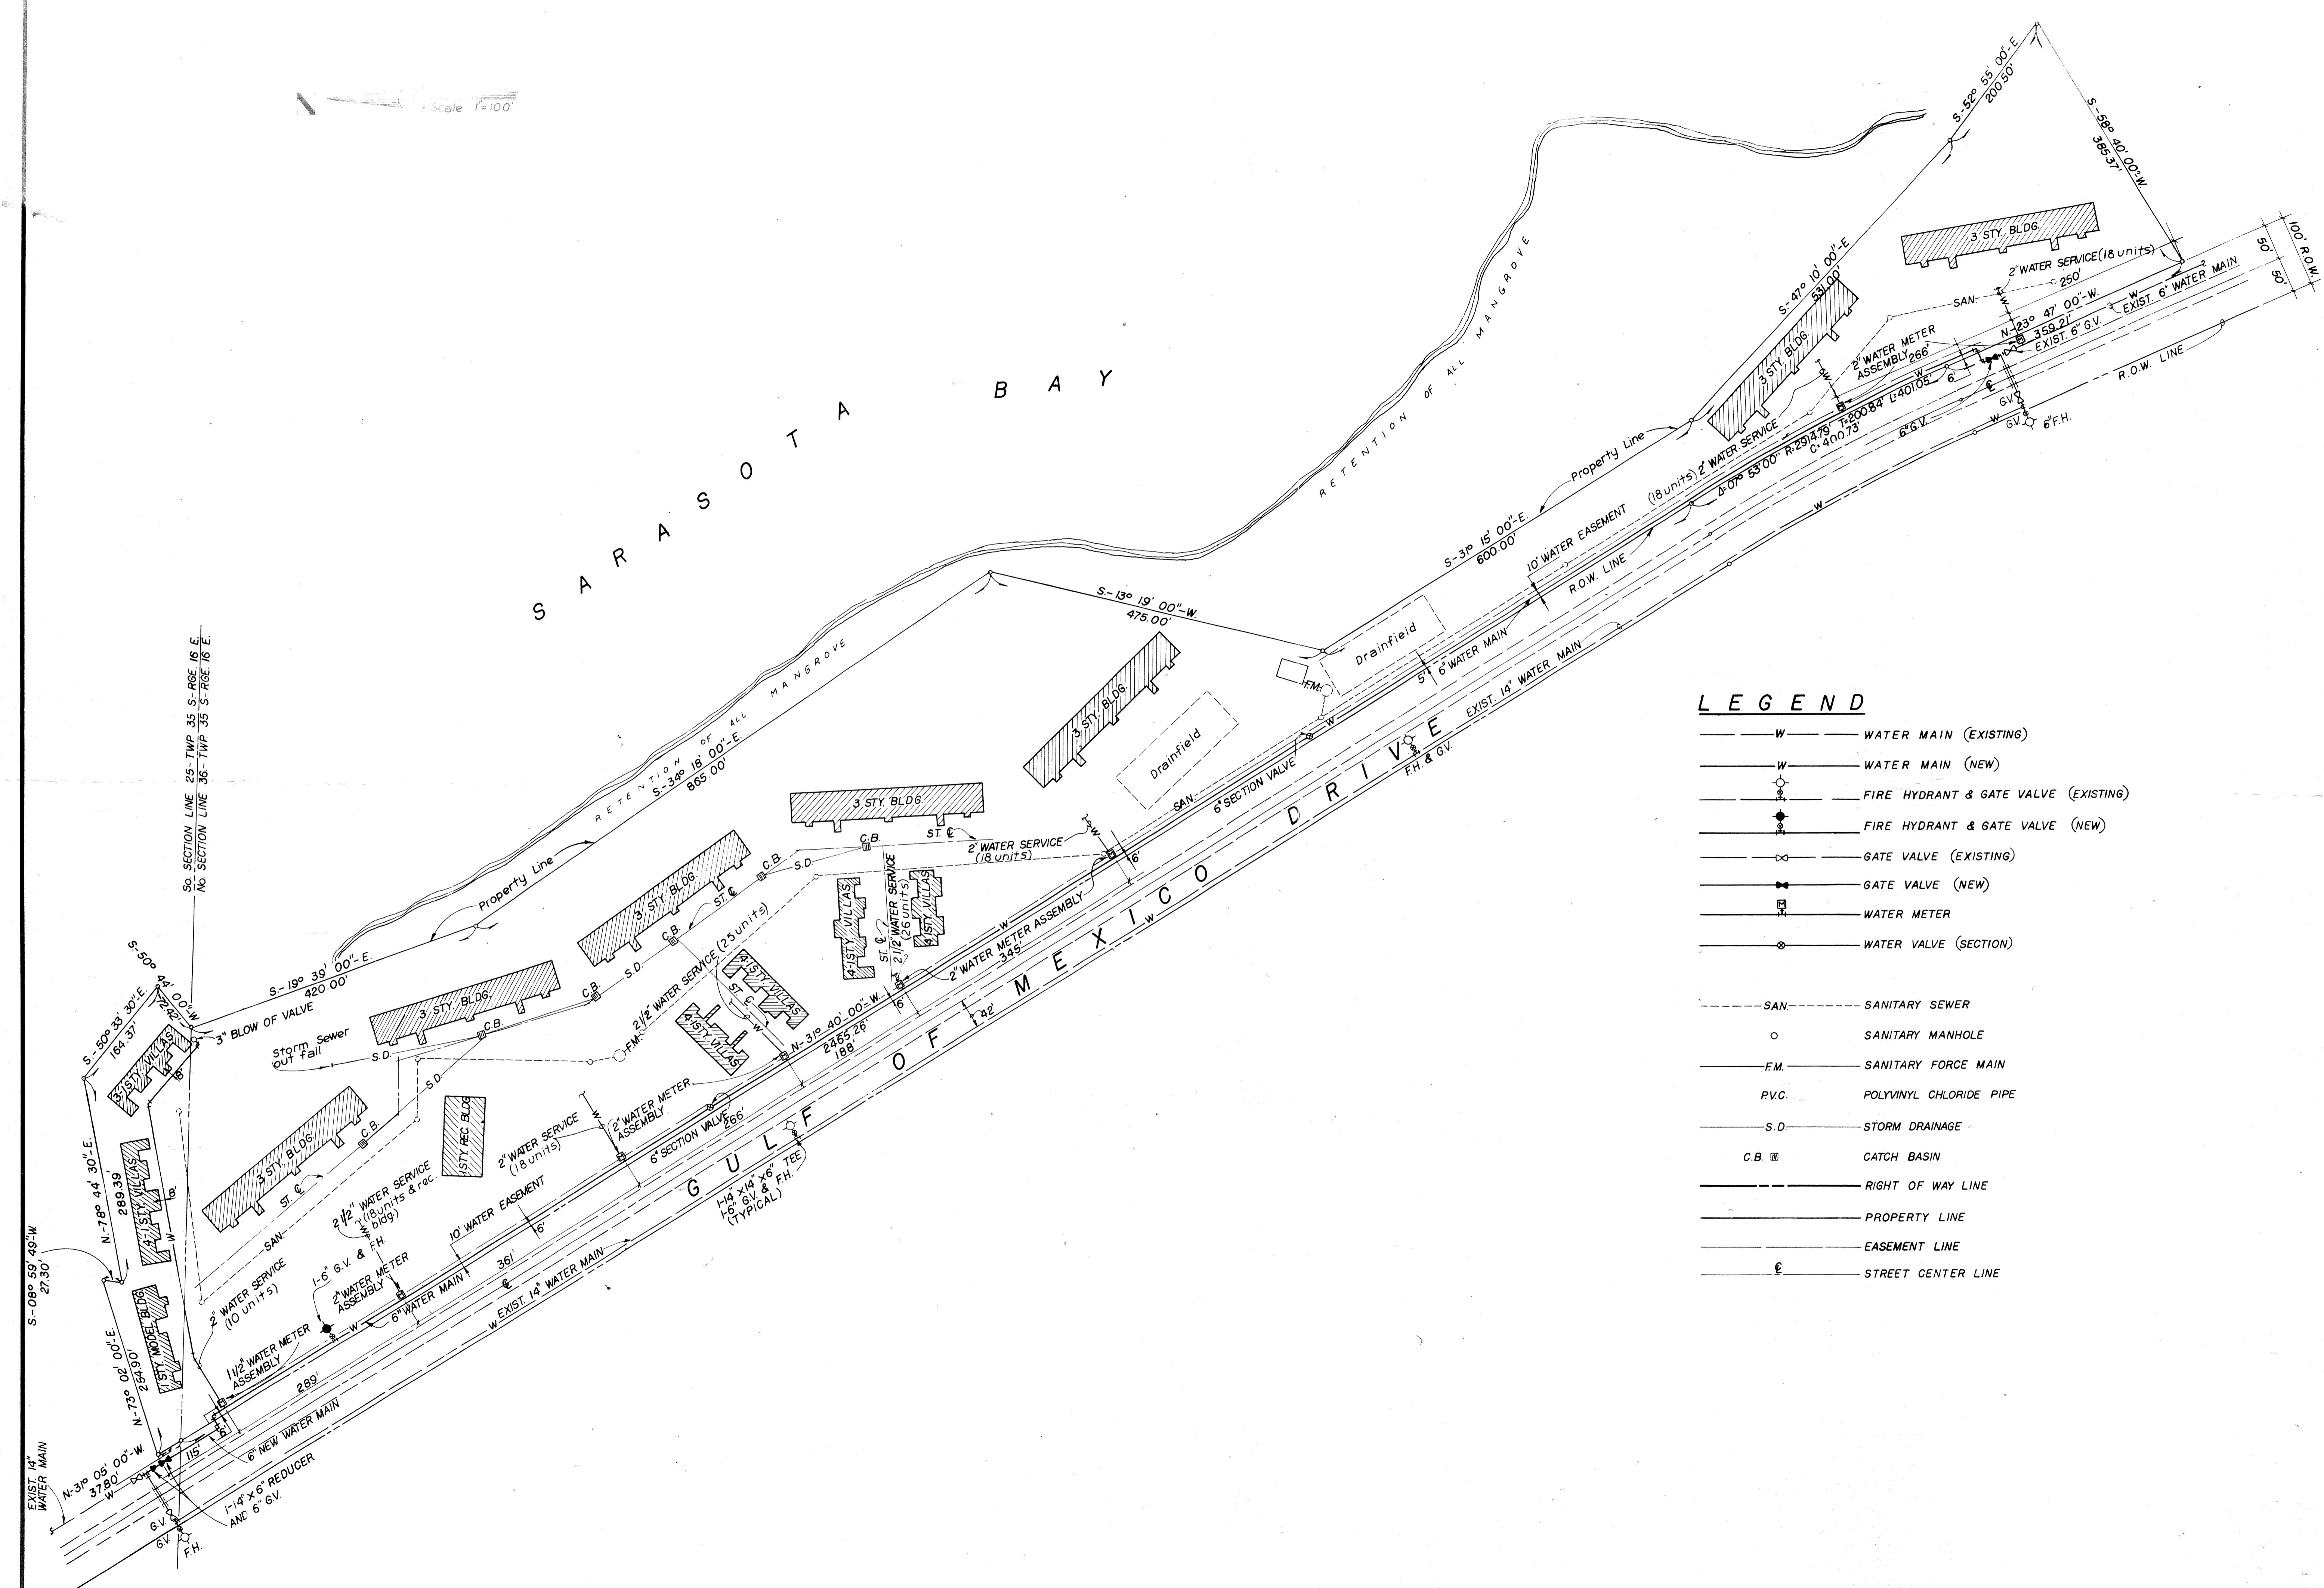

LEGEND

- W — WATER MAIN (EXISTING)
- W — WATER MAIN (NEW)
- F.H. & G.V. — FIRE HYDRANT & GATE VALVE (EXISTING)
- F.H. & G.V. — FIRE HYDRANT & GATE VALVE (NEW)
- G.V. — GATE VALVE (EXISTING)
- G.V. — GATE VALVE (NEW)
- W.M. — WATER METER
- W.V. — WATER VALVE (SECTION)
- SAN --- SANITARY SEWER
- SANITARY MANHOLE
- F.M. — SANITARY FORCE MAIN
- P.V.C. — POLYVINYL CHLORIDE PIPE
- S.D. — STORM DRAINAGE
- C.B. — CATCH BASIN
- ——— RIGHT OF WAY LINE
- ——— PROPERTY LINE
- ——— EASEMENT LINE
- ——— STREET CENTER LINE

TOWN OF LONGBOAT KEY, FLORIDA		PROJECT ENGINEER
LONGBOAT HARBOR NORTH - WATER		DESIGNED BY G.V.M.
J.J. CLARET 400 HARDING CIRCLE SARASOTA, FLORIDA		DATE: DEC. 28, 73
SHEET NUMBER 40-A		CHECKED BY G.V.M.
REVISION		BY R.A. & F.A.
T.L.K. FILE NO. G-1211-105		PROJECT NO. J.J. CLARET
		FLA. REG. NO. 10133