


SARASOTA BAY

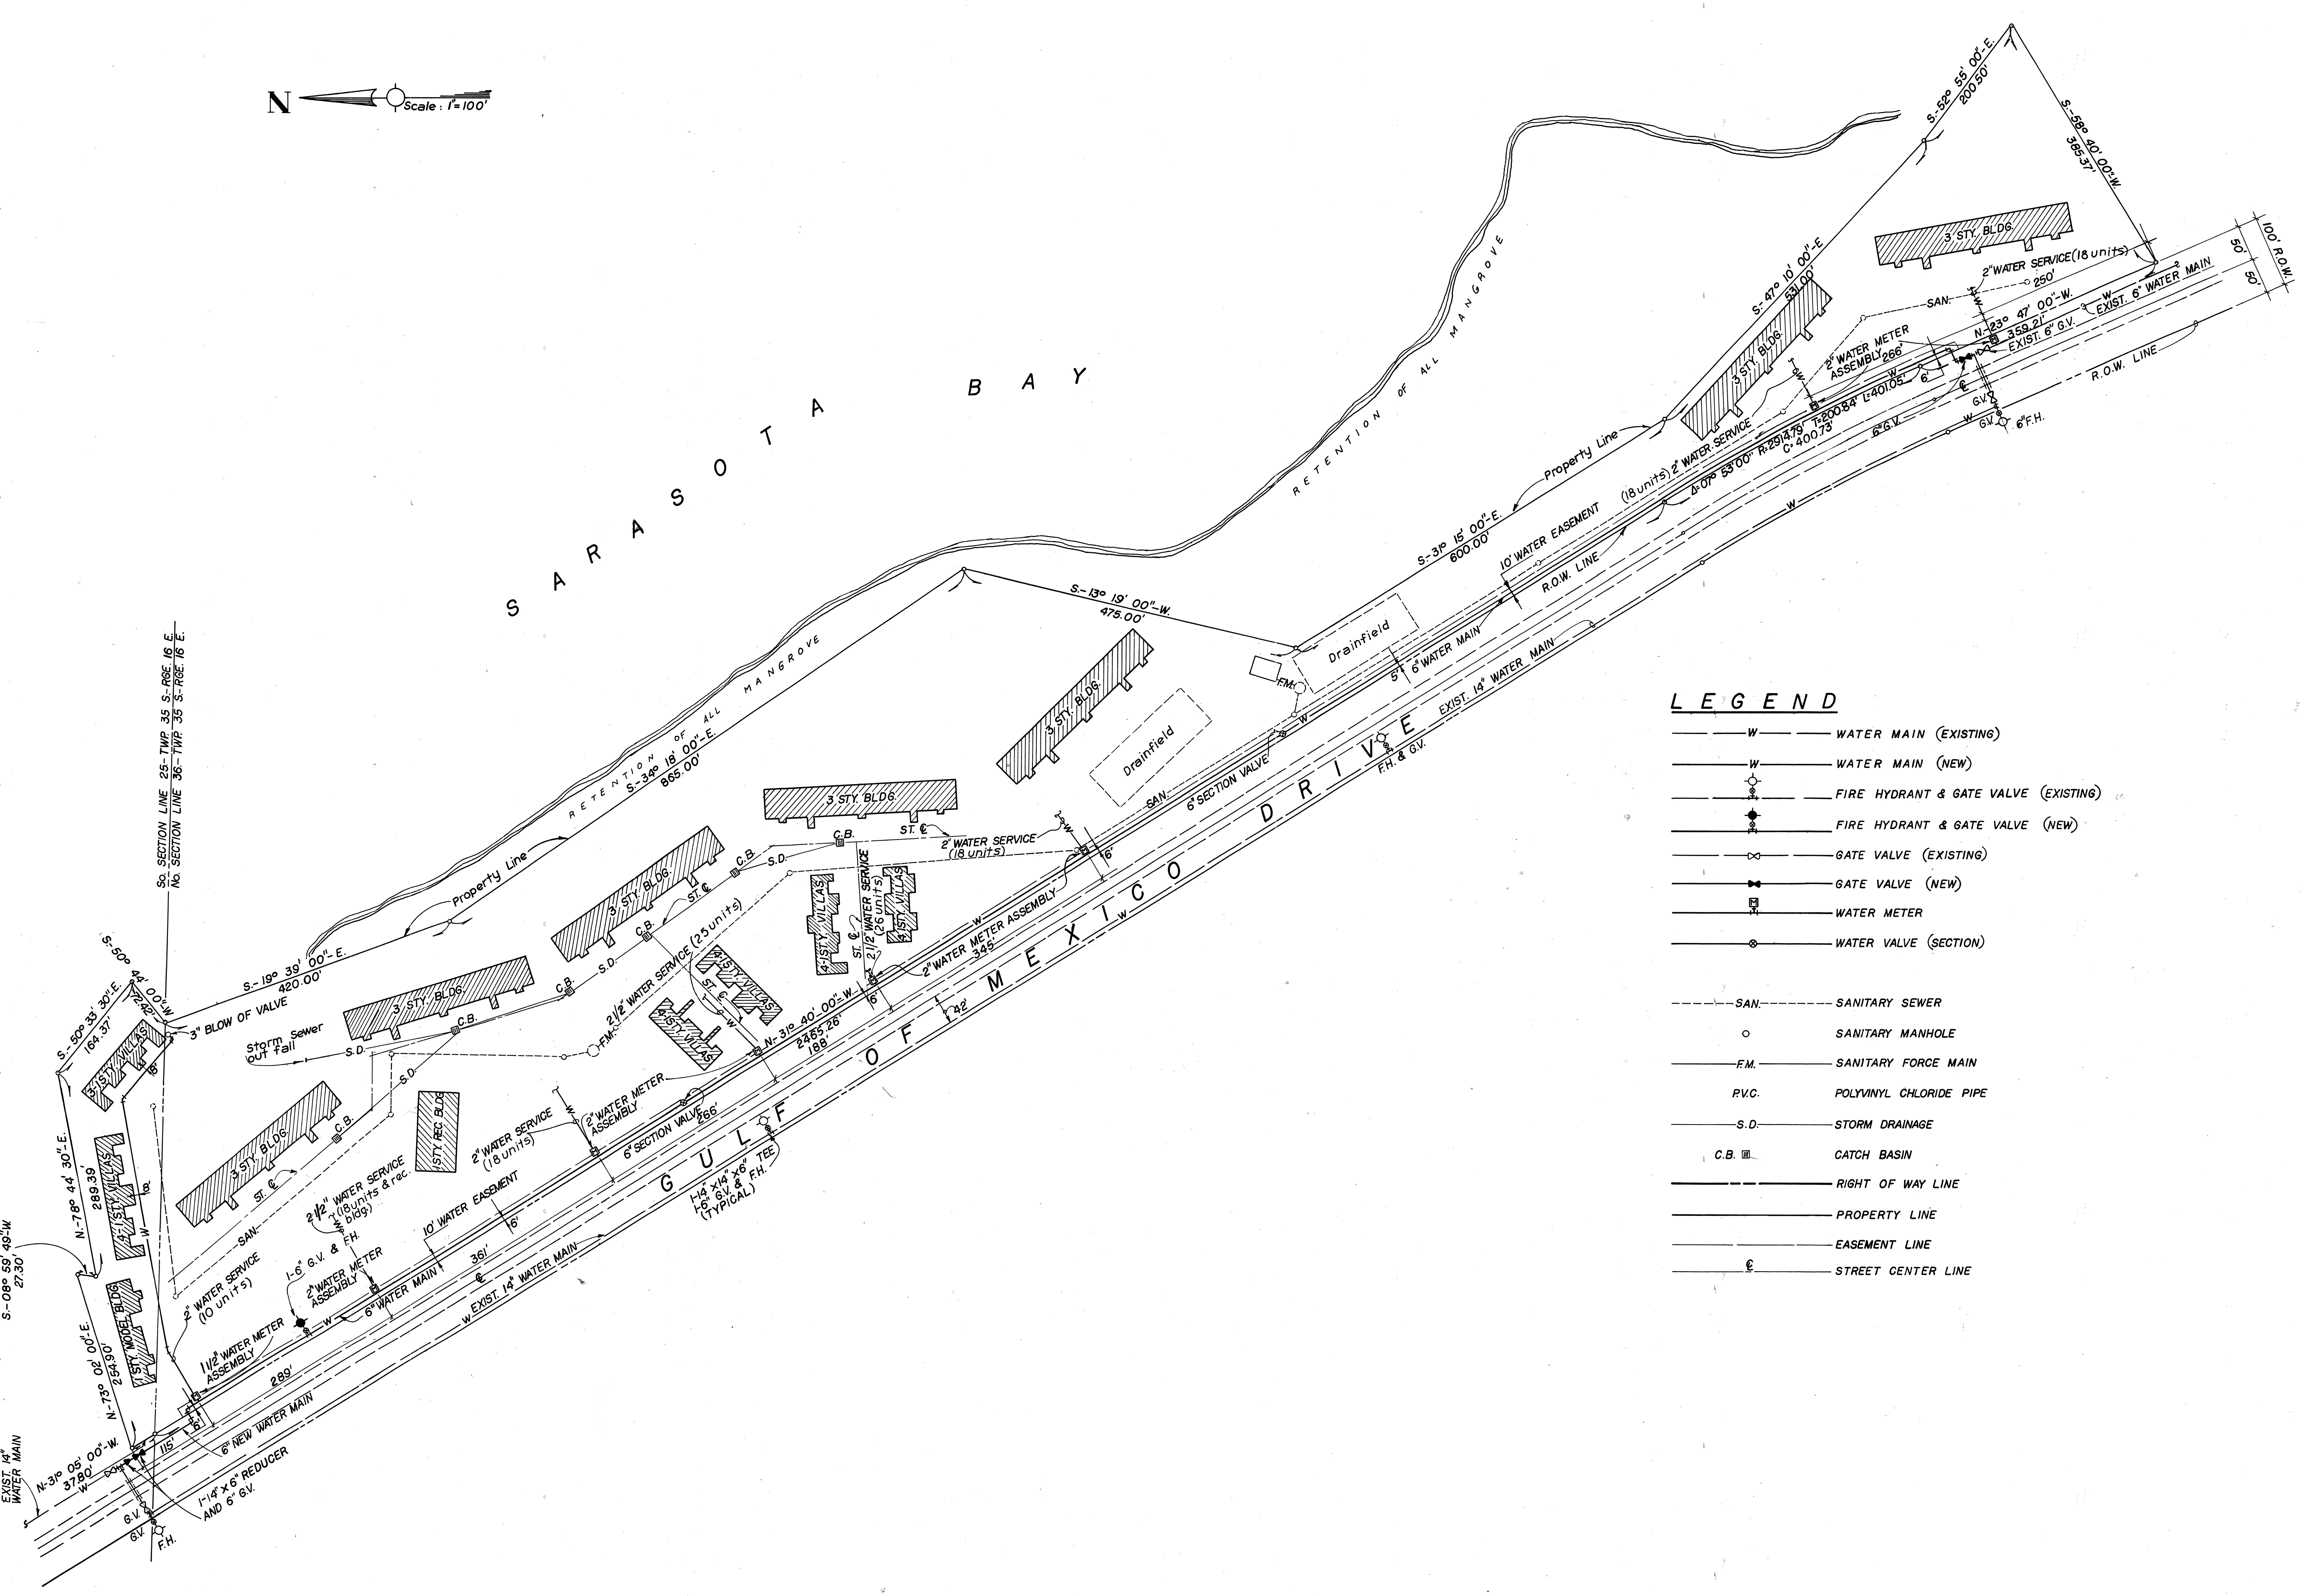

LEGEND

- W — WATER MAIN (EXISTING)
- W — WATER MAIN (NEW)
- — FIRE HYDRANT & GATE VALVE (EXISTING)
- — FIRE HYDRANT & GATE VALVE (NEW)
- ⊗ — GATE VALVE (EXISTING)
- ⊗ — GATE VALVE (NEW)
- ⊗ — WATER METER
- ⊗ — WATER VALVE (SECTION)
- SAN --- SANITARY SEWER
- — SANITARY MANHOLE
- FM — SANITARY FORCE MAIN
- P.V.C. — POLYVINYL CHLORIDE PIPE
- S.D. — STORM DRAINAGE
- C.B. — CATCH BASIN
- RIGHT OF WAY LINE
- PROPERTY LINE
- EASEMENT LINE
- STREET CENTER LINE

PROJECT ENGINEER		DESIGNED BY		DATE	
J.J. CLARET P.E.		G.V.M.		DEC. 28, 73	
DRAWN BY		CHECKED BY		PROJECT NO.	
R.A. & F.A.		G.V.M.		G.V.M.	
BY		REVISION		L.T.R.	
TOWN OF LONGBOAT KEY, FLORIDA		SARASOTA, FLORIDA		DATE	
WINDWARD BAY		400 HARDING CIRCLE		L.T.R.	
ENGINEER		LOCATION		SHEET NUMBER	
J.J. CLARET		400 HARDING CIRCLE		2	
L.L.K. FILE NO.		FLA. REG. NO. 1013		REVISION	