


SARASOTA BAY

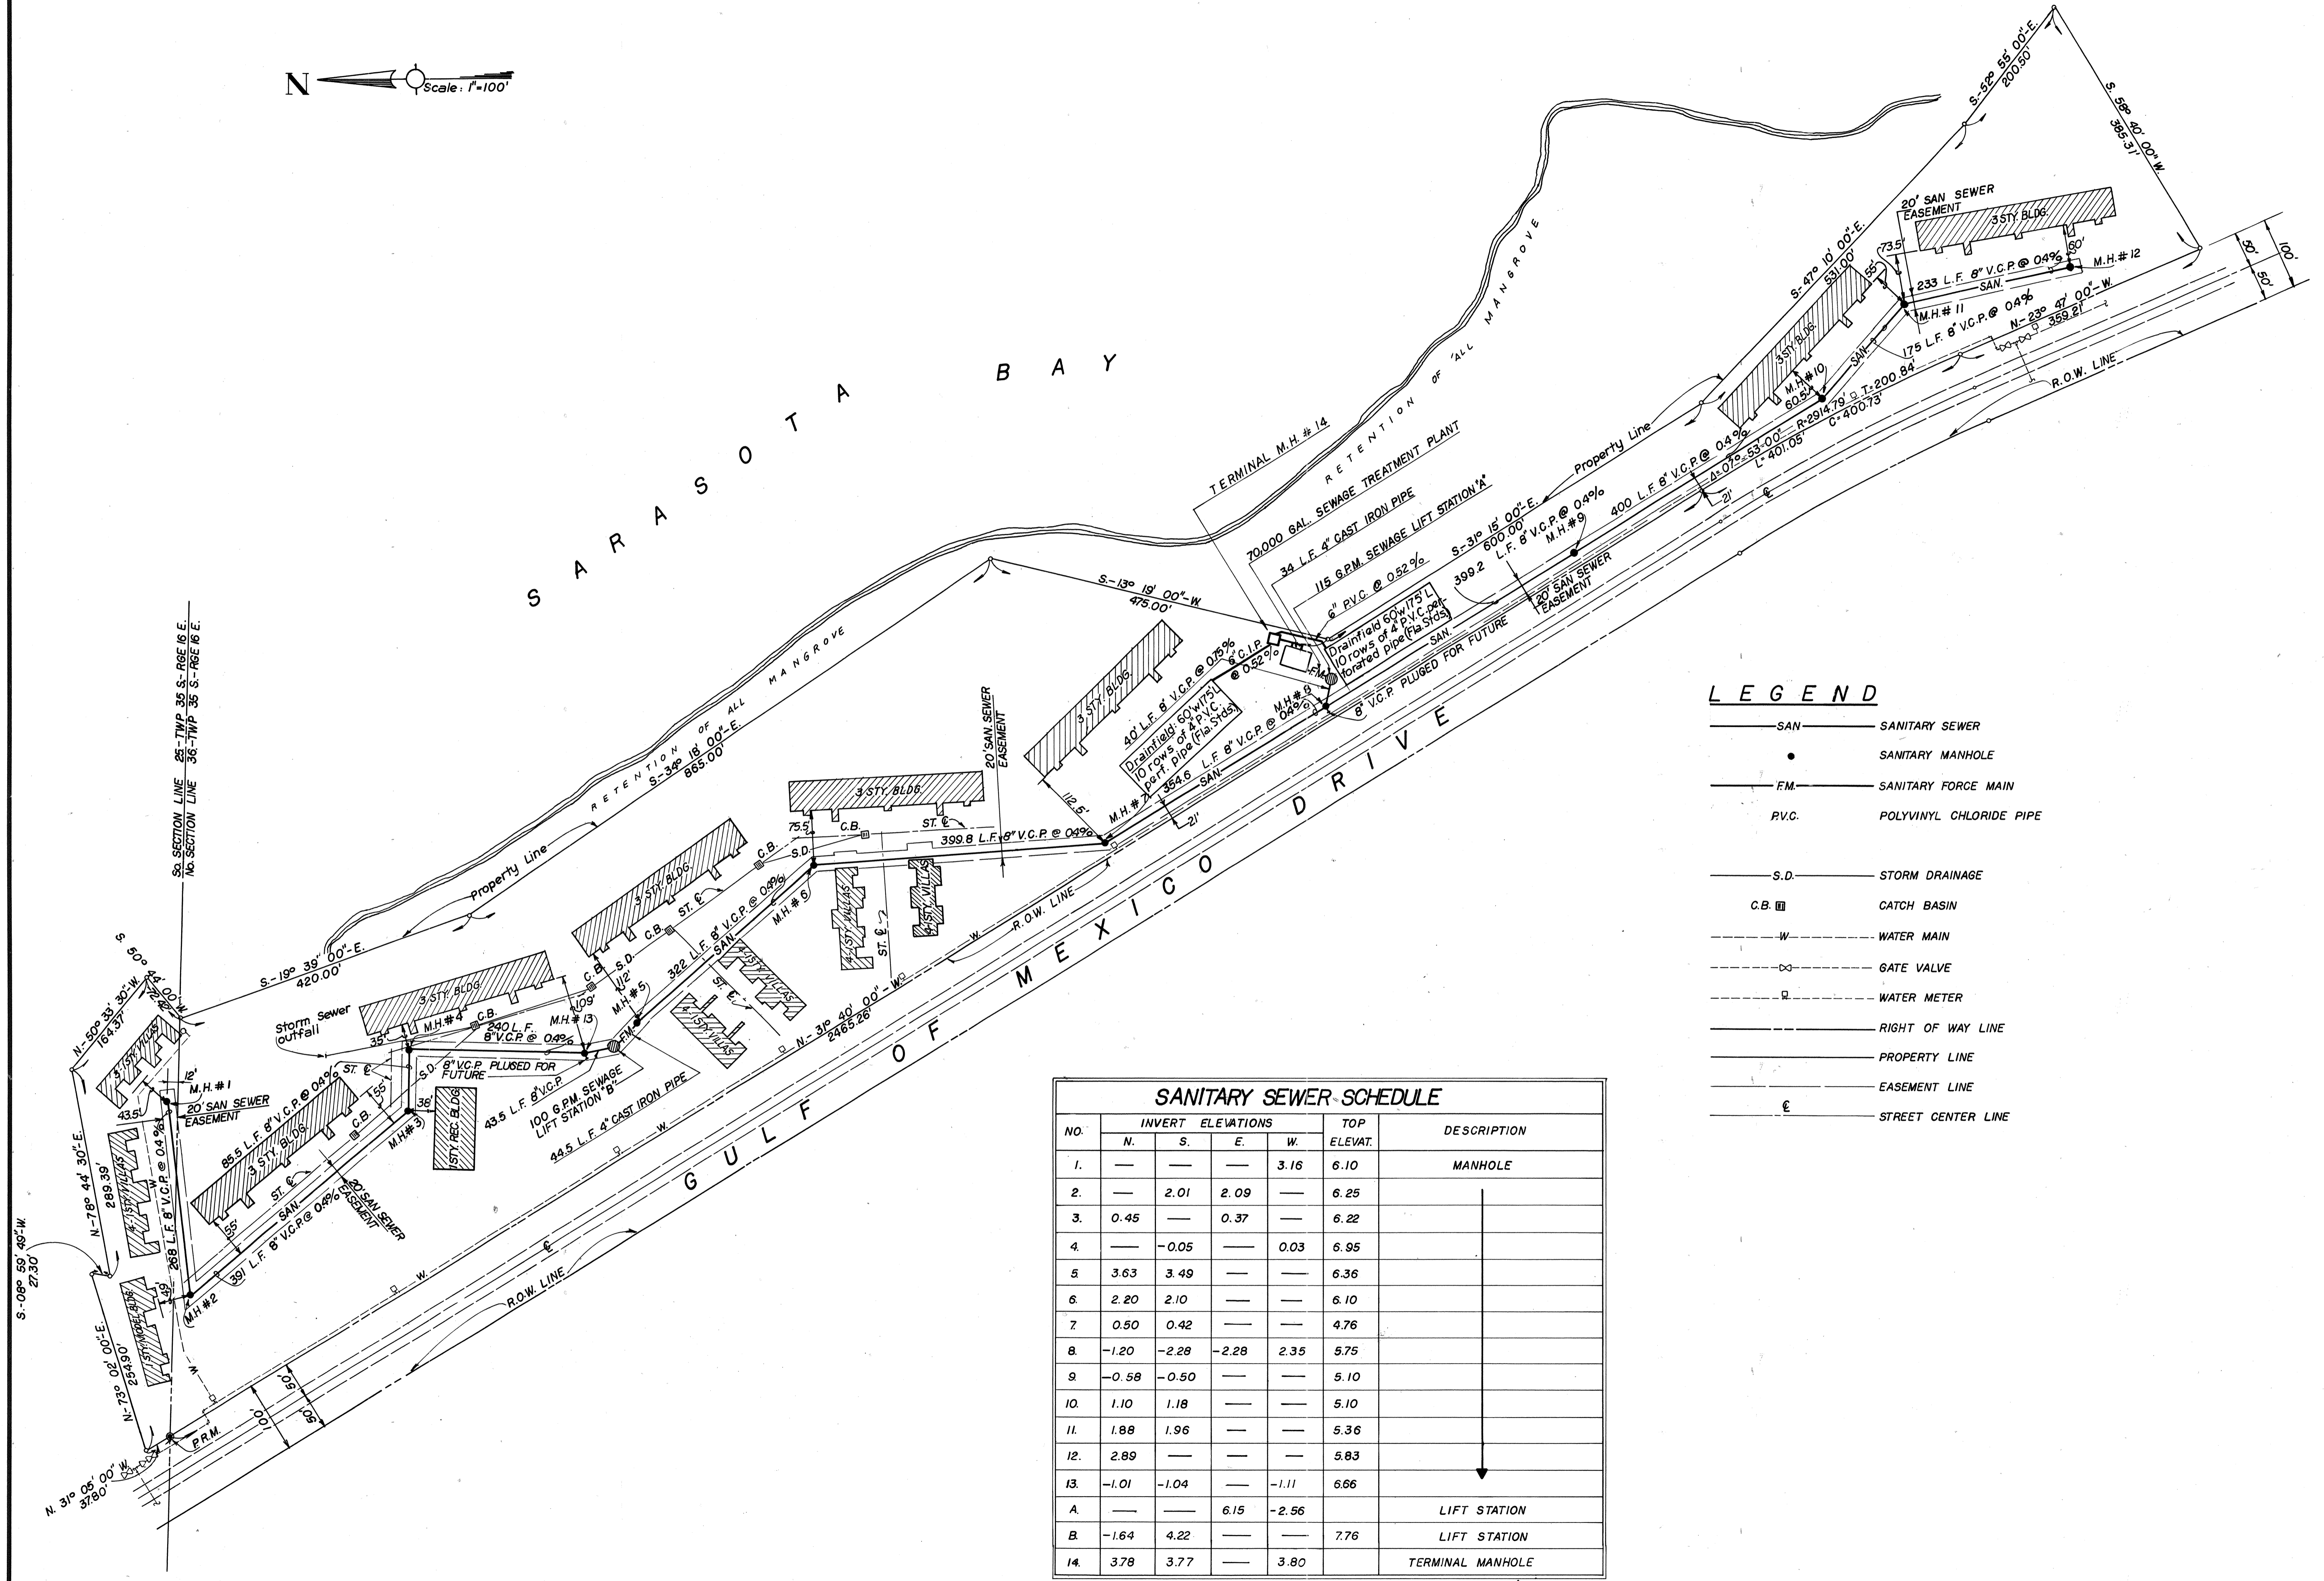

**LEGEND**

- SAN — SANITARY SEWER
- M.H. — SANITARY MANHOLE
- FM — SANITARY FORCE MAIN
- PVC — POLYVINYL CHLORIDE PIPE
- S.D. — STORM DRAINAGE
- C.B. — CATCH BASIN
- W — WATER MAIN
- G.V. — GATE VALVE
- W.M. — WATER METER
- R.O.W. — RIGHT OF WAY LINE
- P.L. — PROPERTY LINE
- EAS. — EASEMENT LINE
- S.C.L. — STREET CENTER LINE

**SANITARY SEWER SCHEDULE**

NO.	INVERT ELEVATIONS				TOP ELEVAT.	DESCRIPTION
	N.	S.	E.	W.		
1.	—	—	—	3.16	6.10	MANHOLE
2.	—	2.01	2.09	—	6.25	
3.	0.45	—	0.37	—	6.22	
4.	—	-0.05	—	0.03	6.95	
5.	3.63	3.49	—	—	6.36	
6.	2.20	2.10	—	—	6.10	
7.	0.50	0.42	—	—	4.76	
8.	-1.20	-2.28	-2.28	2.35	5.75	
9.	-0.58	-0.50	—	—	5.10	
10.	1.10	1.18	—	—	5.10	
11.	1.88	1.96	—	—	5.36	
12.	2.89	—	—	—	5.83	
13.	-1.01	-1.04	—	-1.11	6.66	
A.	—	—	6.15	-2.56	—	LIFT STATION
B.	-1.64	4.22	—	—	7.76	LIFT STATION
14.	3.78	3.77	—	3.80	—	TERMINAL MANHOLE

**TOWN OF LONGBOAT KEY, FLORIDA**

ENGINEER & LOCATION: **J.J. CLARET** 400 HARDING CIRCLE SARASOTA, FLORIDA

T.L.K. FILE NO. \_\_\_\_\_

BY	REVISION	DATE	L.T.R.	DATE	PROJECT ENGINEER
					DESIGNED BY: <b>G.V.M.</b>
					CHECKED BY: <b>G.V.M.</b>
					DRAWN BY: <b>R.A. &amp; F.A.</b>
					DATE: <b>DEC. 28, 73</b>
					SCALE: <b>1"=100'</b>
					PROJECT NO. <b>J.J. CLARET P.E.</b>
					FLA. REG. NO. <b>10173</b>

SHEET NUMBER **1**

REVISION \_\_\_\_\_