
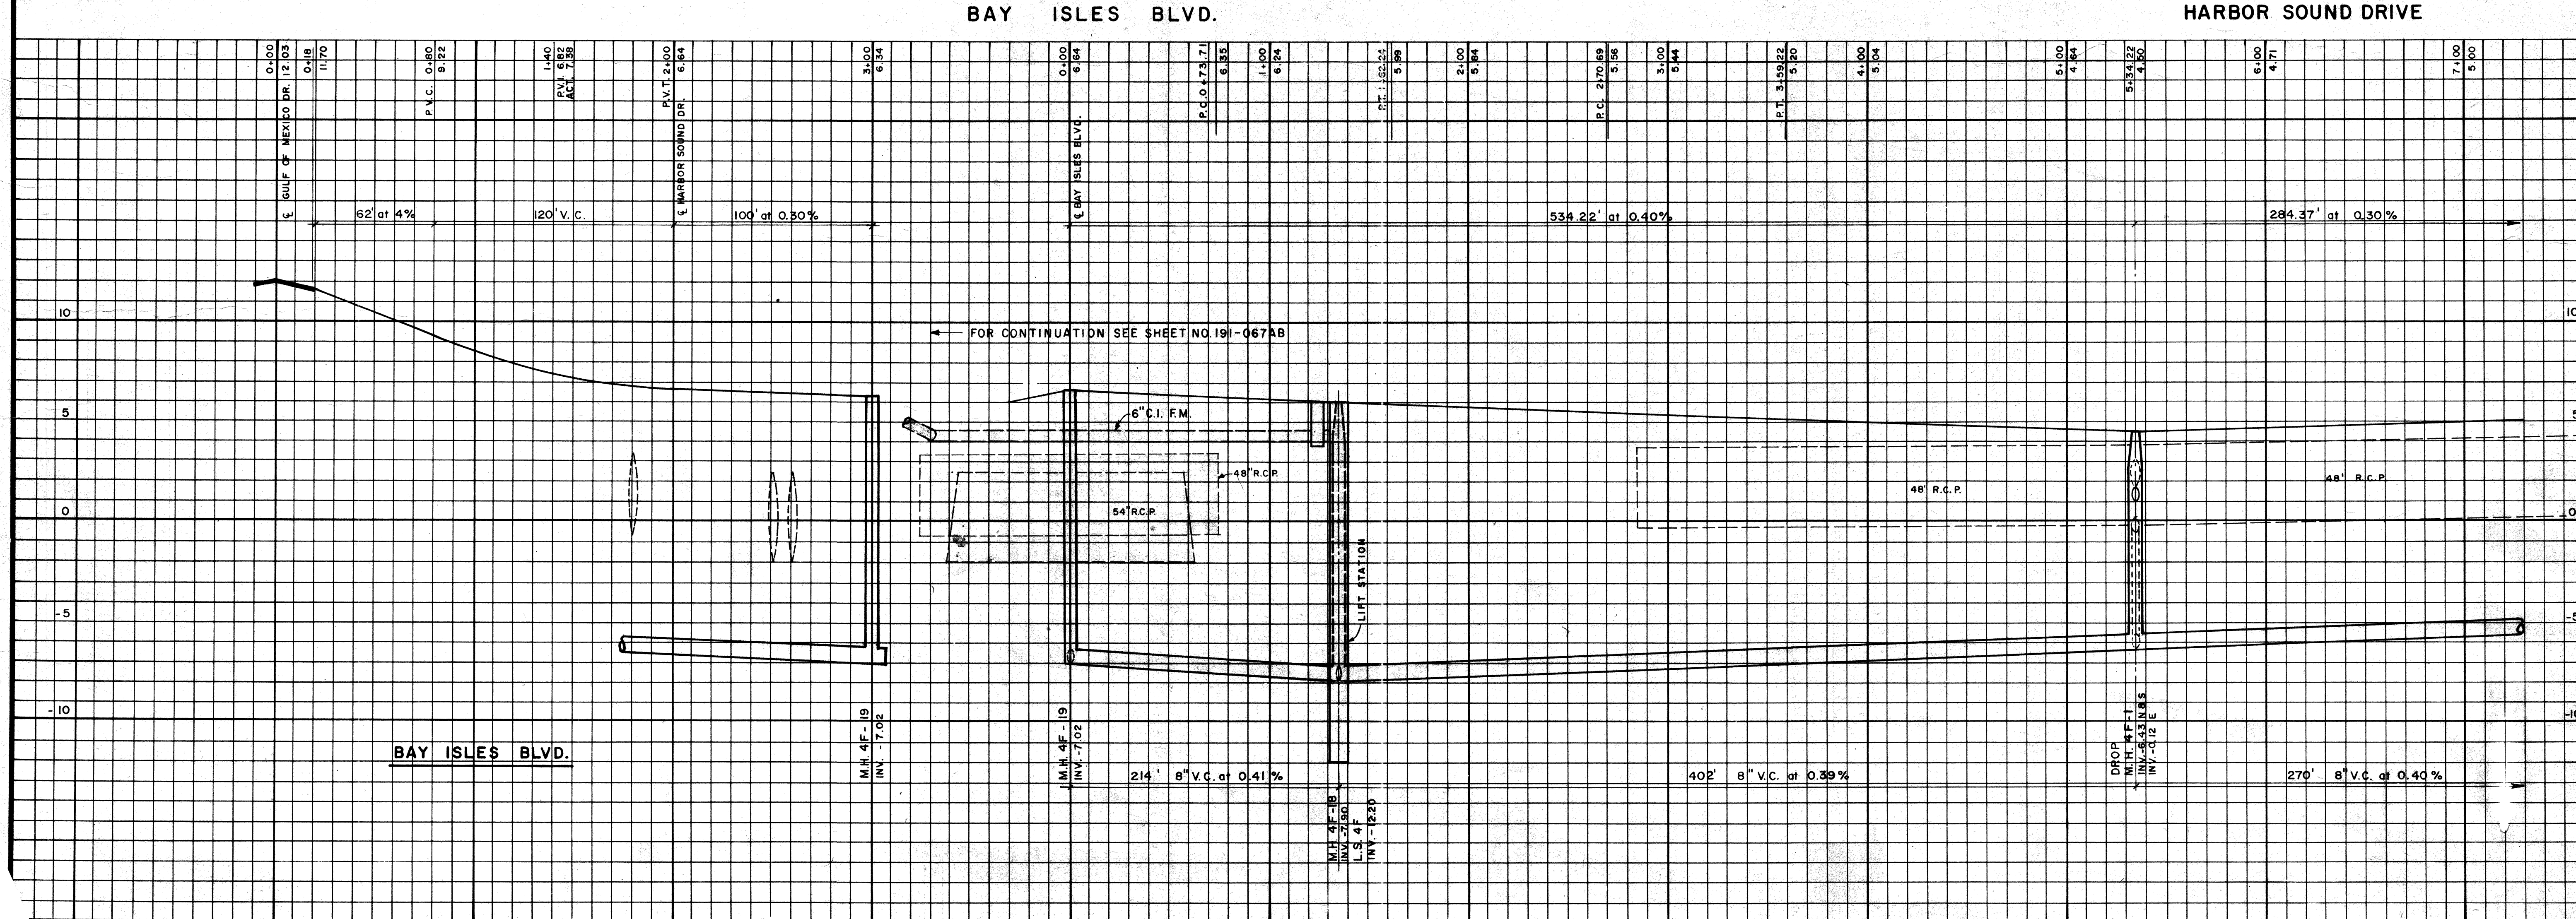


LEGEND
 - - - - - General Telephone
 - - - - - Storm Television
 - - - - - Fla Power & Light Co
 - - - - - Irrigation

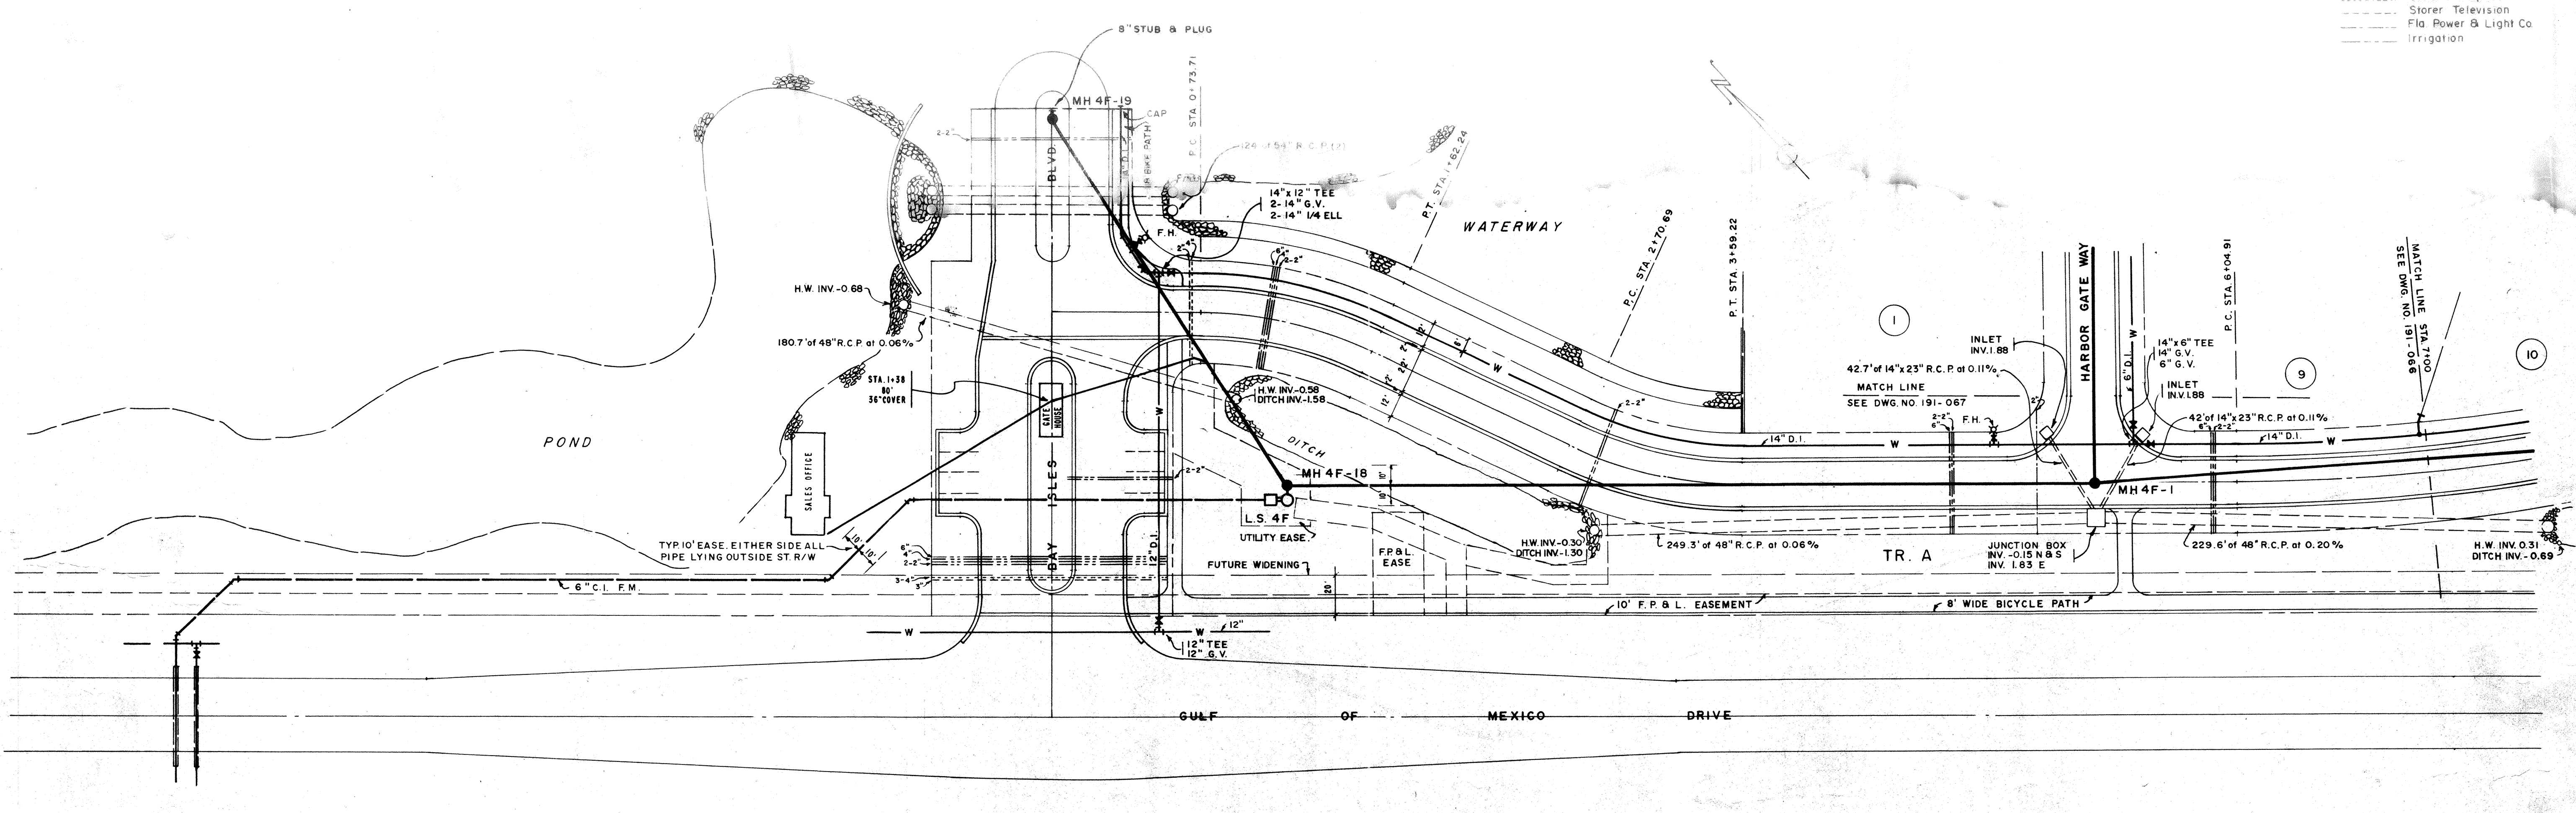

PROJECT ENGINEER	DESIGNED BY	DATE:	10-4-76
BY	REVISION	SCALE:	HORZ. 1" = 40' VERT. 1" = 4'
		CHECKED BY:	H. B.
		PROJECT NO.	
TOWN OF LONGBOAT KEY, FLORIDA ARVIDA CORPORATION BAY ISLES UNIT NO. 1 SEWAGE COLLECTION BENNETT & BISHOP, INC. CONSULTING ENGINEERS & SURVEYORS - 4509 BEE RIDGE RD. SARASOTA, FLORIDA			
SHEET NUMBER	191065		
REVISION			

BAY ISLES BLVD.
 HARBOR SOUND DRIVE