


- LEGEND**
- General Telephone
 - Storer Television
 - Fla Power & Light Co.
 - Arvida Corporation

NOTE: Sanitary Lateral Stations are from nearest down stream manhole (0+00)

BAYOU SOUND

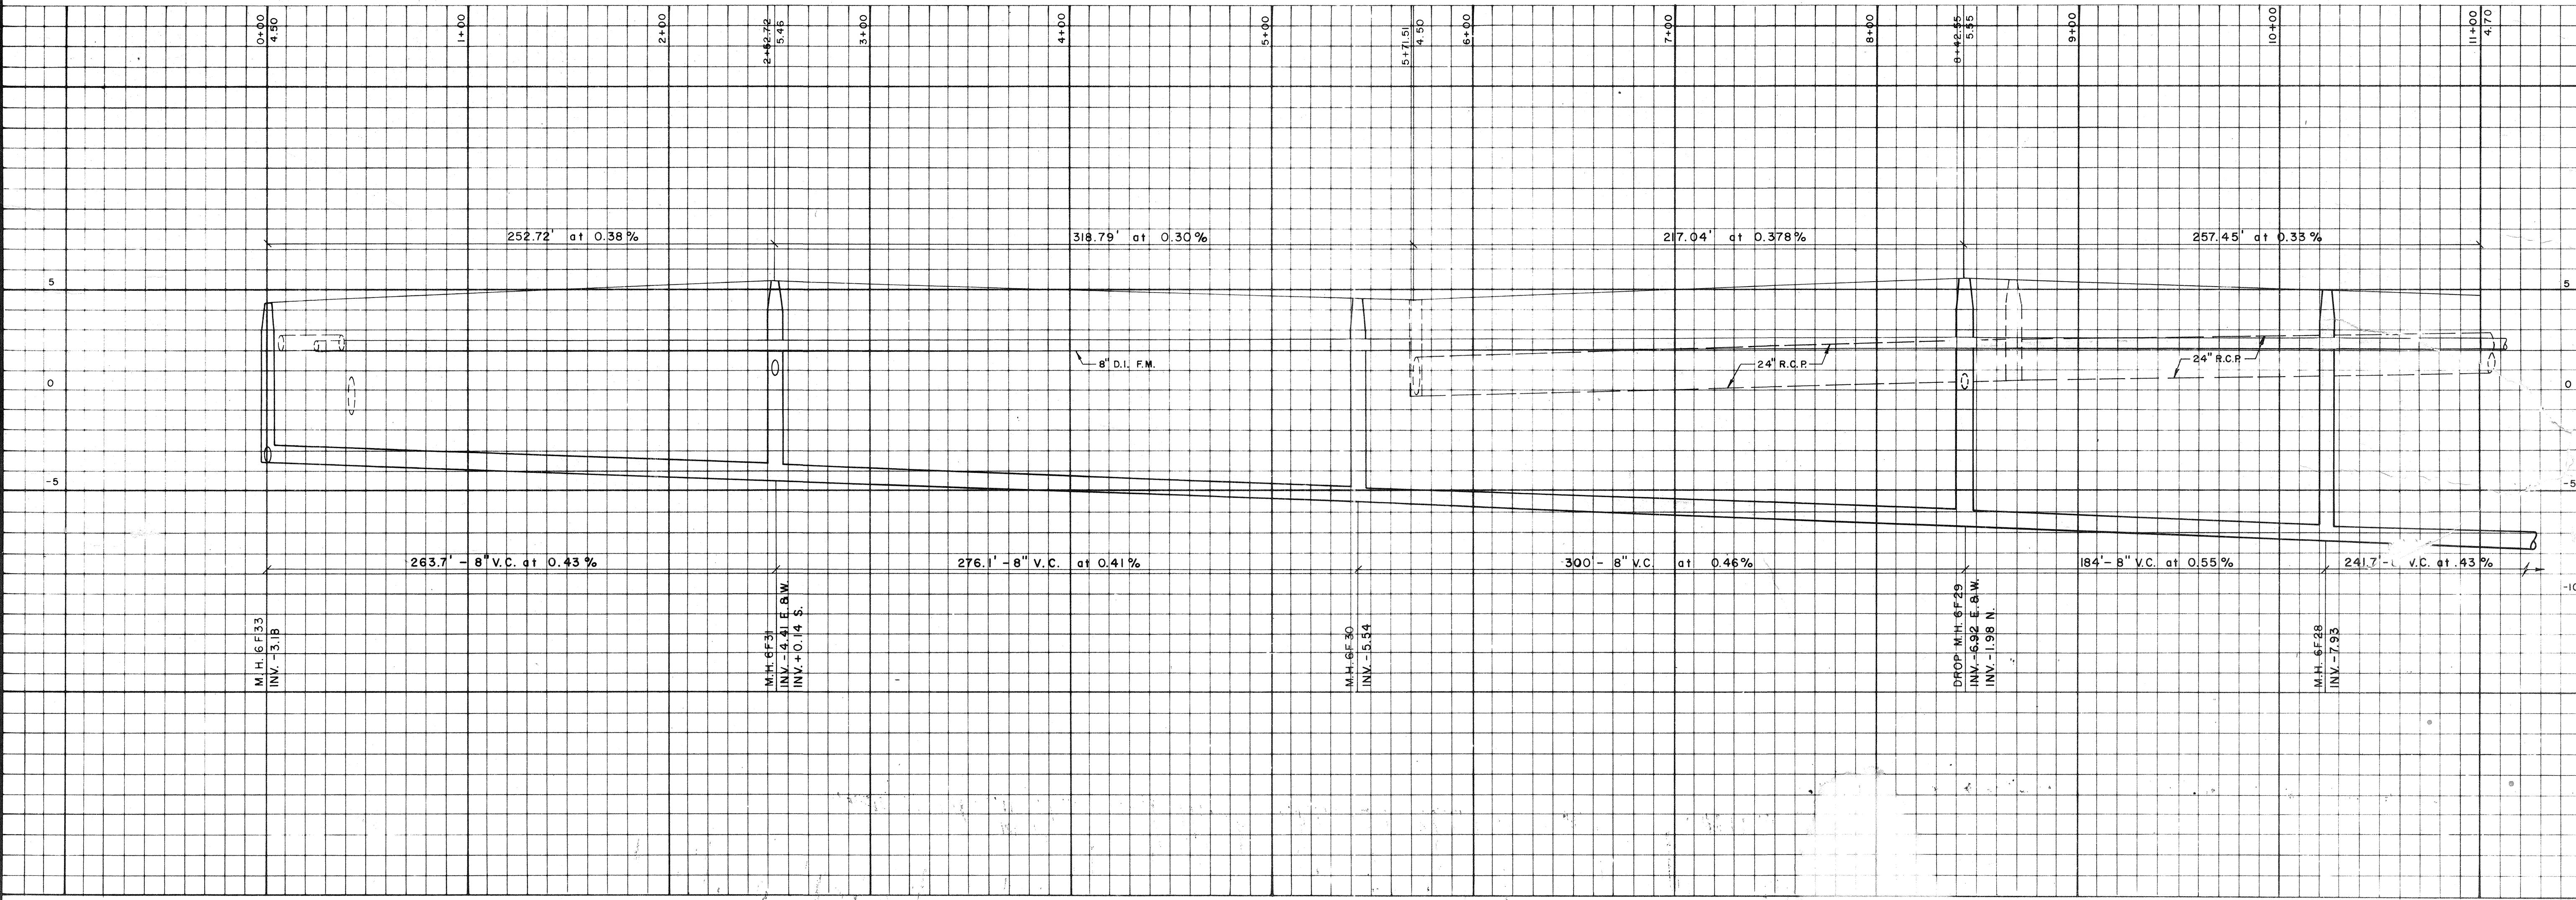

TOWN OF LONGBOAT KEY, FLORIDA
 ARVIDA CORPORATION
 EST. UNIT NO. 6
 WATER MAIN & SEWAGE COLLECTION
 CONSULT ENGINEERS & ARCHITECTS
 S - 4509

DESIGNED BY PROJECT ENGINEER	DATE:
CHECKED BY PROJECT NO.	
DRAWN BY	SCALE: 1" = 40' HORIZ. 1" = 4' VERT.
REVISION	BY
L.T.R.	DATE

SHEET NUMBER 191-137 AB

REVISION