


NOTE: Sanitary Lateral Stations are from nearest down stream manhole (0+00)

LEGEND
 - - - - - General Telephone
 - - - - - Storm Television
 - - - - - Fla. Power & Light Co.
 - - - - - Arvida Corporation

BAYOU CIRCLE

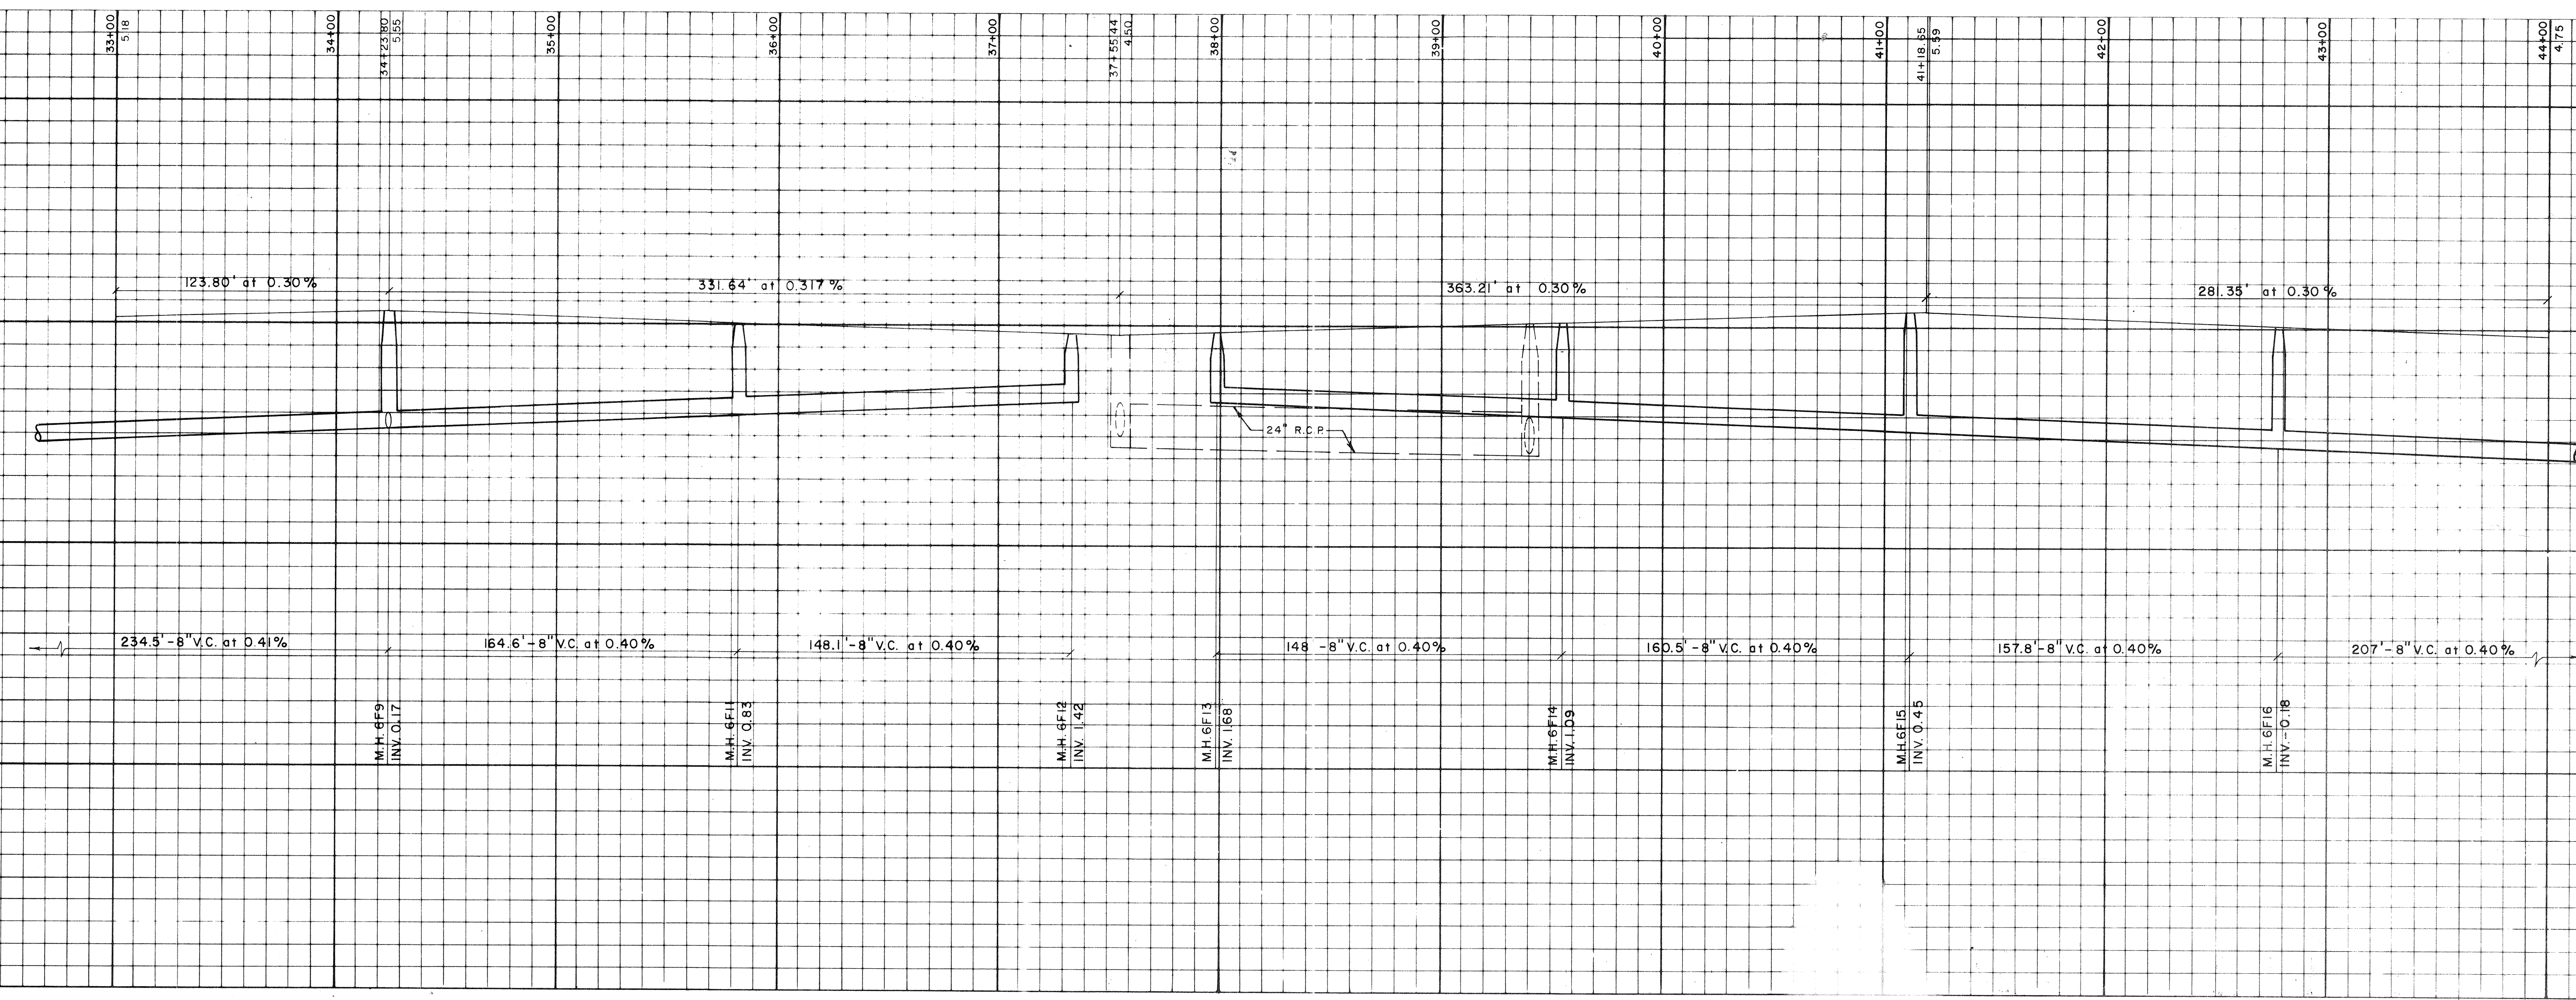

TOWN OF LONGBOAT KEY, FLORIDA
 ARVIDA CORPORATION
 BAY ISLES UNIT NO. 2
 WATER DISTRIBUTION & SEWAGE COLLECTION
 PENNETT & BISHOP, INC. ENGINEERS & SURVEYORS - 4509 BEE RIDGE RD., SARASOTA, FLORIDA

PROJECT NUMBER	DESIGNED BY	DATE
CHECKED BY	PROJECT NO.	
DRAWN BY		
SCALE: HORIZ. 1"=40'		
VERT. 1"=4'		
REVISION		
LTR.	DATE	
SHEET NUMBER		
191-140AB		
REVISION		