


NOTE: Sanitary Lateral Stations are from nearest down stream manhole (0+00)

- LEGEND
- General Telephone
 - Storm Television
 - Fla. Power & Light Co.
 - Arvida Corporation

BAYOU SOUND

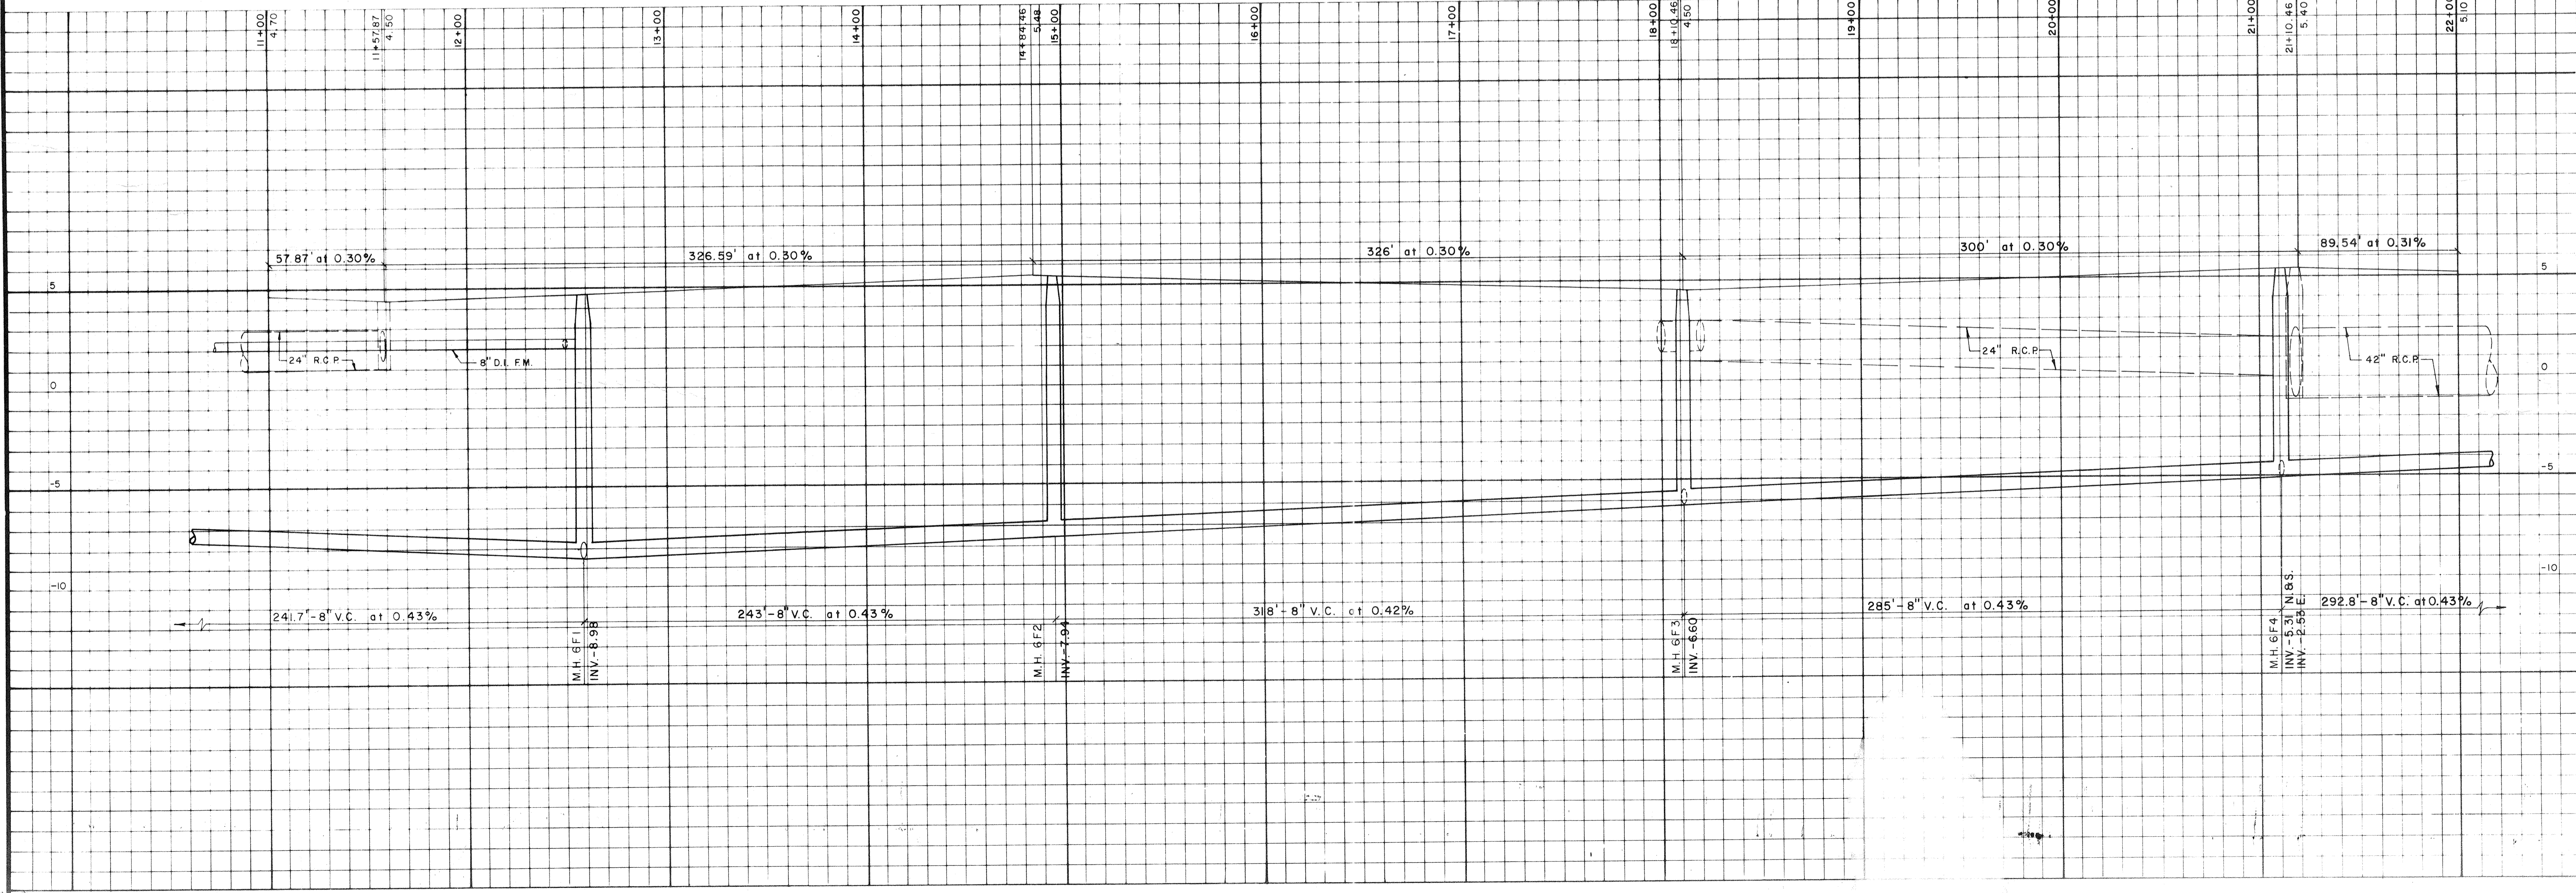

DESIGNED BY	PROJECT ENGINEER
DATE	BY
SCALE: HOR: 1"=40' VER: 1"=4'	CHECKED BY
DRAWN BY	PROJECT NO.
REVISION	PROJECT ENGINEER
L.T.R. DATE	PROJECT ENGINEER

TOWN OF LONGBOAT KEY, FLORIDA

ARVIDA CORPORATION
BAY ISLES UNIT NO. 2
WATER DISTRIBUTION & SEWAGE COLLECTION

CONSULTING ENGINEERS & SURVEYORS - 9509 BEE RIDGE ROAD, SARASOTA, FLORIDA
BENNETT & BISHOP, INC.