



LEGEND

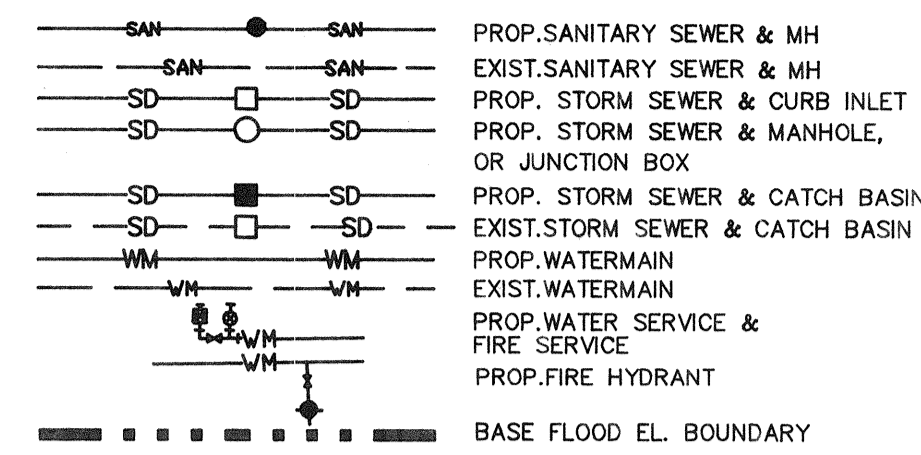



- NOTES:
1. STORM DRAIN ROOF LEADS ARE TO BE CONSTRUCTED BY OTHERS.
  2. SEE SHEET C-13 FOR SANITARY SEWER SCHEDULE.
  3. SEE SHEET C-16 FOR STORM SEWER SCHEDULE.

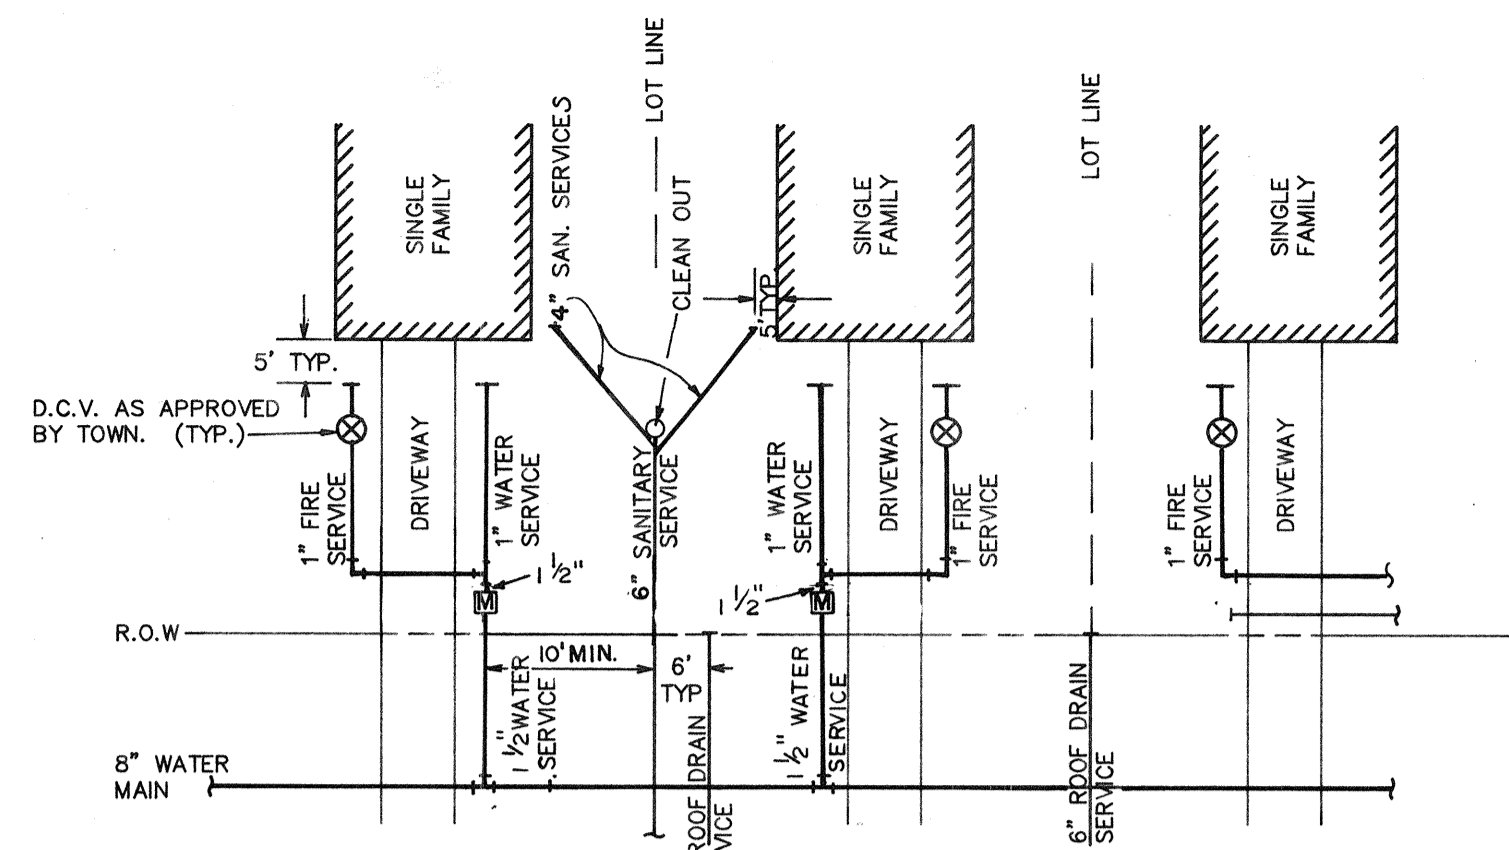

STUB ALL SERVICES, EXCEPT ROOF DRAIN, 5' FROM BUILDING  
STUB ROOF DRAIN SERVICE AT R.O.W. UNLESS OTHERWISE SPECIFIED.

CLIENT / TITLE:  
PROJECT NO:  
SHEET NO:

REV. DATE:  
DATE:  
SCALE:

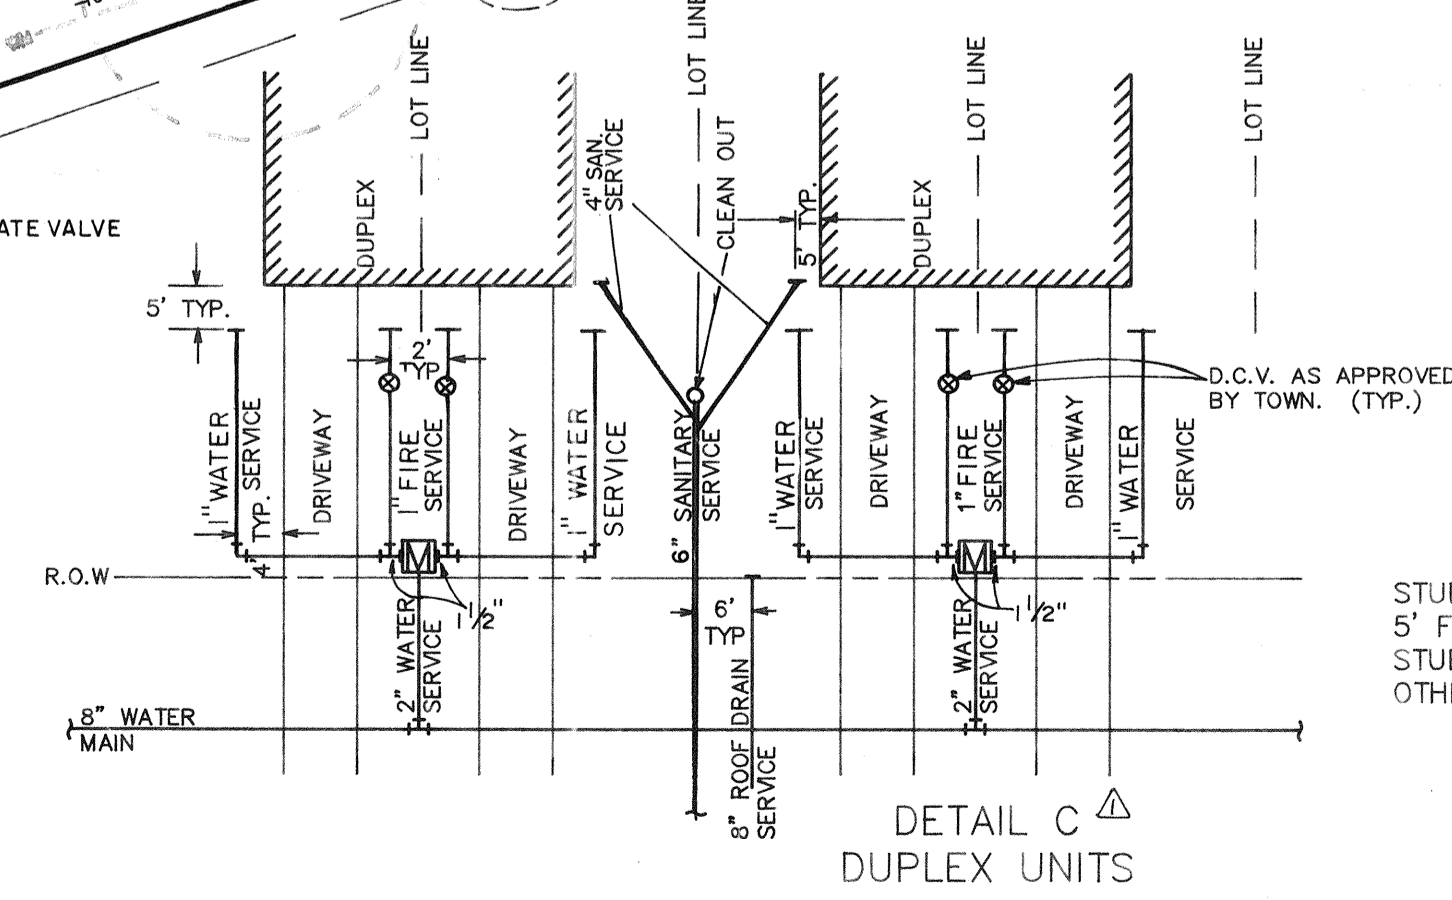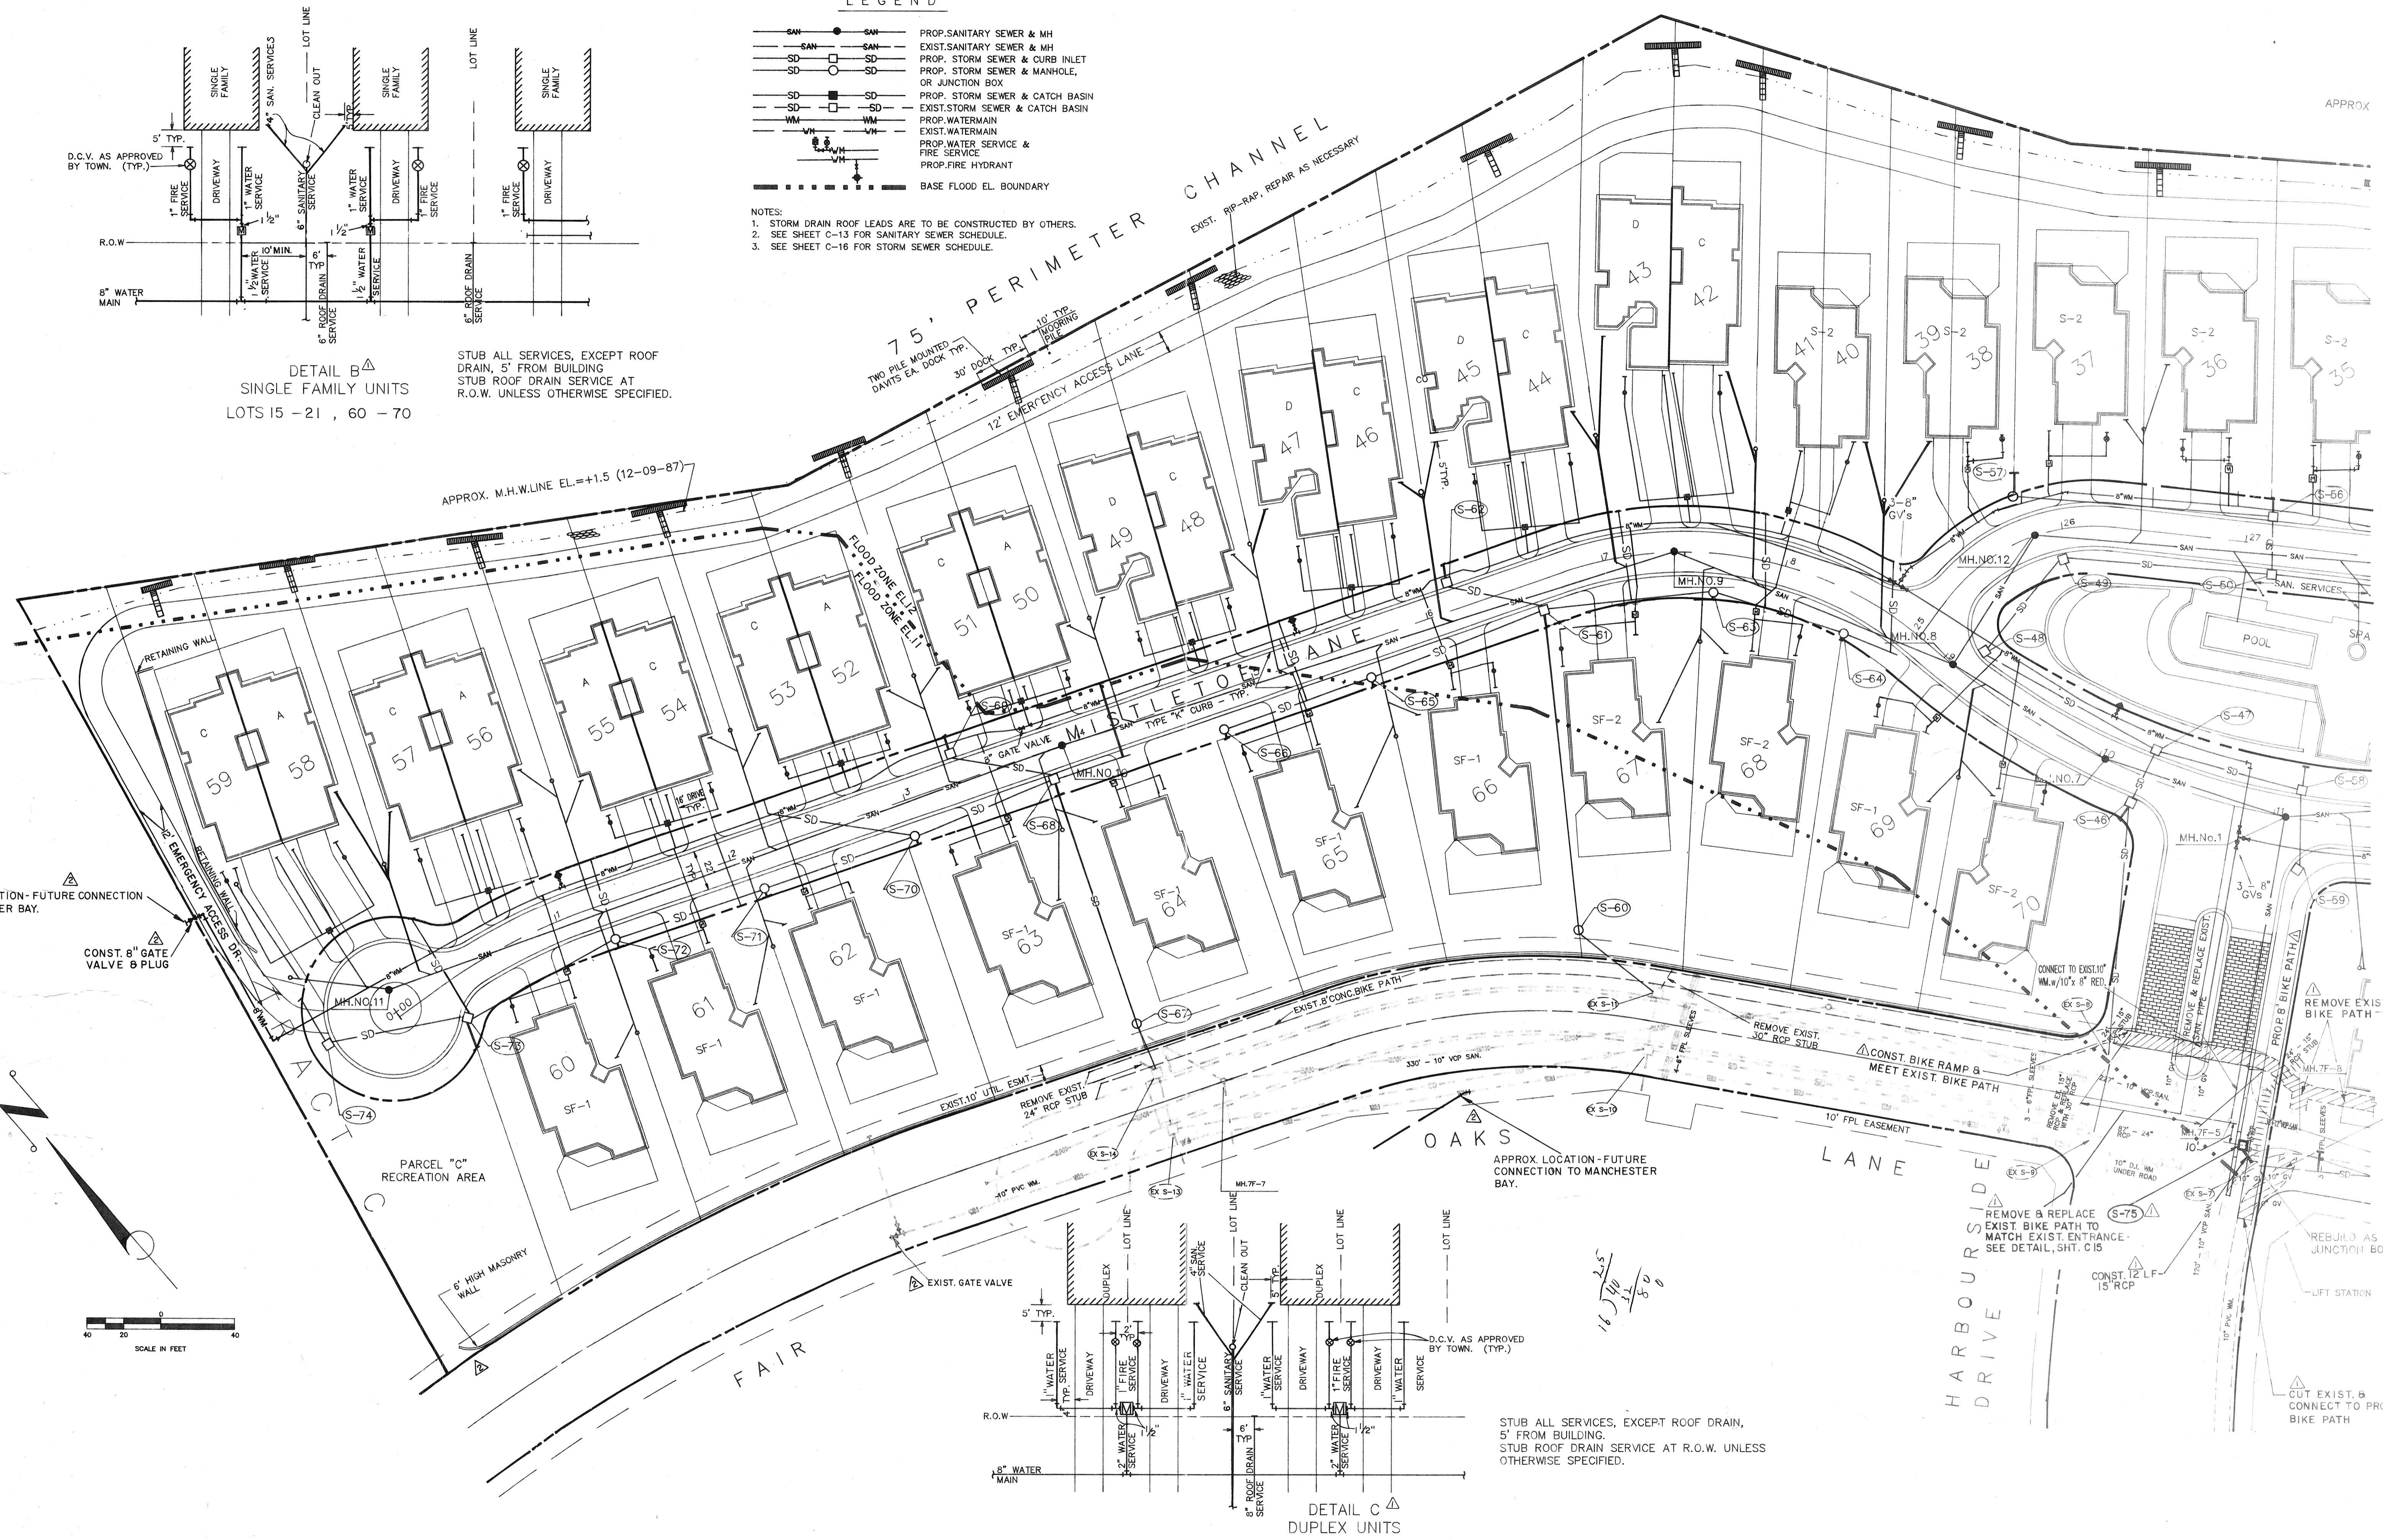

STUB ALL SERVICES, EXCEPT ROOF DRAIN, 5' FROM BUILDING.  
STUB ROOF DRAIN SERVICE AT R.O.W. UNLESS OTHERWISE SPECIFIED.

REVISED	BY	DATE	DESCRIPTION
	RWC	1-20-89	REV. ENT. DETAILS B & C, ADDED S-35, & RELOC. BIKE PATH.
	RWC	1-9-89	REV. STA. @ MISTLETOE LN. INT.
	PJ	11-08-88	ADDED SAN. SEWER CLEAN-OUTS.
	KAD/PJ	9-30-88	GENERAL REVISIONS
	PJ	9-12-88	GENERAL REVISIONS

REVISED	BY	DATE	DESCRIPTION
	RWC	1-20-89	REV. ENT. DETAILS B & C, ADDED S-35, & RELOC. BIKE PATH.
	RWC	1-9-89	REV. STA. @ MISTLETOE LN. INT.
	PJ	11-08-88	ADDED SAN. SEWER CLEAN-OUTS.
	KAD/PJ	9-30-88	GENERAL REVISIONS
	PJ	9-12-88	GENERAL REVISIONS

DATE	SCALE	DESIGN	DRAWN	CHECKED	APPROVED
8-23-88	1" = 40'	S.R. / D.W.	PJ / RWC	PP	WFB