


CLIENT / TITLE: PROJECT NO: SHEET NO: REV. DATE: DATE: SCALE:

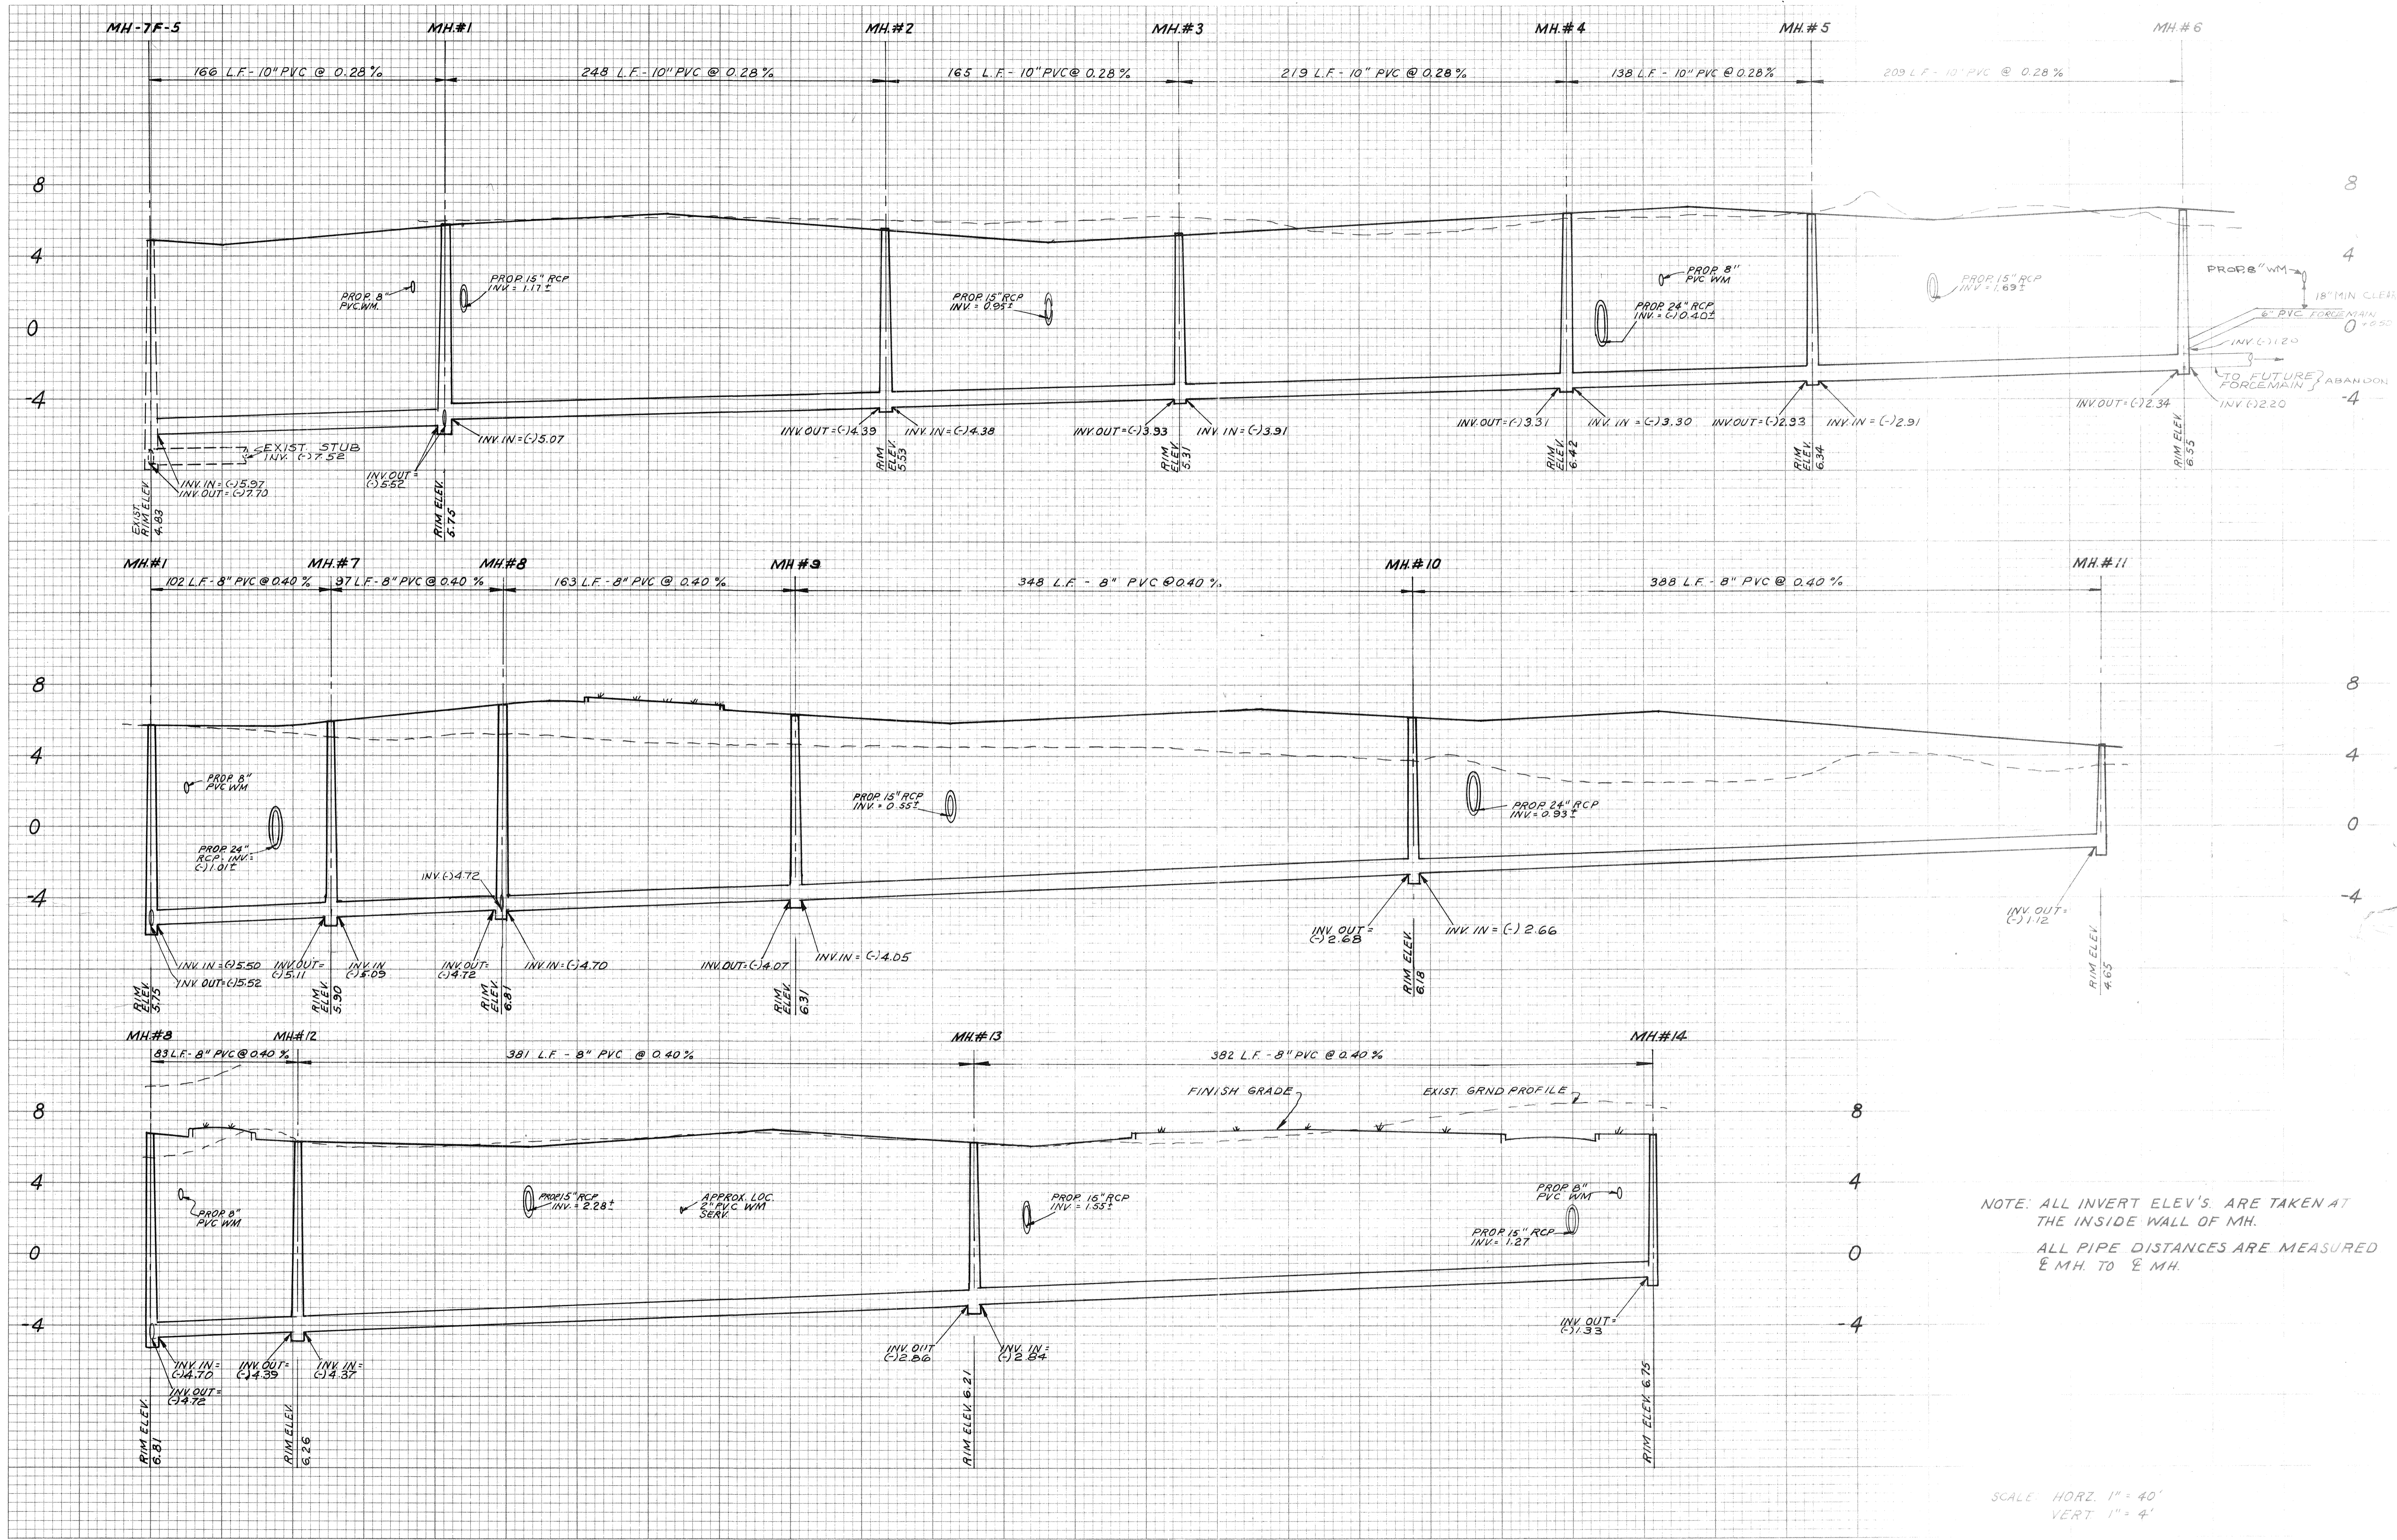

NOTE: ALL INVERT ELEV'S. ARE TAKEN AT THE INSIDE WALL OF MH.  
ALL PIPE DISTANCES ARE MEASURED @ MH. TO @ MH.

SCALE: HORIZ. 1" = 40'  
VERT. 1" = 4'

**WILLIAM F. BISHOP & ASSOCIATES, INC.**  
CONSULTING ENGINEERS • SURVEYORS  
78 Sarasota Center Boulevard Sarasota, Florida 34240 (813) 371-6362

REVISED	BY	DATE	DESCRIPTION

REVISED	BY	DATE	DESCRIPTION
PJ	1-31-89		ADDED FORCE MAIN @ MH #6
PJ	10-17-88		RAISED INVERTS
RWC	10-5-88		REV. ENTIRE SEWER LOCATION

DATE	8-22-88
SCALE	AS NOTED
DESIGN	S.R. / D.J.
DRAWN	KAD / RWC
CHECKED	WFB
APPROVED	WFB

CLIENT/TITLE: **BOWYER & ASSOCIATES**  
**COREY'S LANDING**  
**SANITARY SEWER PROFILE**