


**PHASE II
CONSTRUCTION**

INVESTIGATE BEFORE YOU EXCAVATE
"FIRST CALL"
 1-800-227-3385
 TOLL FREE
"CALL CANDY"
 1-800-282-8881
 TOLL FREE
 FL. STATUTE 553.851 (1979) REQUIRES MIN. OF 2 DAYS AND MAX. OF 5 DAYS NOTICE BEFORE YOU EXCAVATE.
 ALSO NOTIFY:
 TOWN OF LONGBOAT KEY 383-3721

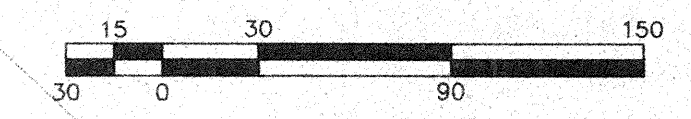

LEGEND

| | |
|--|---|
| | EXIST. SANITARY SEWER |
| | EXIST. SANITARY FORCE MAIN |
| | PROP. SANITARY SEWER |
| | PROP. SANITARY FORCE MAIN |
| | EXIST. STORM DRAIN w/MH |
| | PROP. STORM DRAIN w/MH |
| | EXIST. WATER MAIN |
| | PROP. WATER MAIN |
| | PROP. STORM DRAIN STRUCTURE |
| | EXIST. STORM DRAIN STRUCTURE |
| | PROP. SANITARY MH. NO. |
| | EXIST. SANITARY MH. NO. |
| | EXIST. GROUND CONTOUR |
| | PROP. GROUND CONTOUR |
| | EXIST. GROUND SPOT ELEV. |
| | PROP. FINISH GRADE |
| | PAVMT. FLOW DIRECTION |
| | FUTURE BIKE PATH |
| | PROP. SPILL BASIN |
| | PROP. DISCHARGE STRUCTURE |
| | PROP. BUBBLER BOX AT POND BOTT. (RIM EL. 4.50-TYP.) |
| | PROP. CATCH BASIN |
| | PROP. DRAINAGE BETWEEN STRUCTURES |
| | PROP. SILT SCREEN/FENCE |
| | CONSTRUCTION PHASE LINE |

GENERAL NOTES

- 1) ALL STORM DRAIN PIPING TO BE 18" RCP UNLESS NOTED OTHERWISE.
- 2) FOR DETAILS OF WATER MAIN FITTINGS, ETC. SEE SHEET NO. C-6.
- 3) ALL WATER MAIN PIPING TO BE PVC (AWWA C-900 CLASS 150 DR18) UNLESS NOTED OTHERWISE.
- 4) CONNECTIONS TO EXIST. 10" PVC WATER MAIN ON FAIROAKS LANE AND ON GOLF COURSE PROPERTY ARE TO BE MADE AFTER THE PROP. WATER MAIN IS CONSTRUCTED AND CERTIFIED TO BE IN CONFORMANCE DOCUMENTS.
- 5) ALL WATER MAIN, SANITARY SEWER, & STORM DRAIN LENGTHS ARE APPROX. AND MEASURED FROM CENTER OF STRUCTURE TO CENTER OF STRUCTURE.
- 6) ALL ELEVATIONS ARE BASED ON N.G.V.D. 1929 DATUM.
- 7) FOR DETAILS OF SANITARY SEWER SEE SHEET NO. C-5.
- 8) ALL SANITARY SEWER TO BE 8" (C-900) PVC UNLESS NOTED OTHERWISE.
- 9) CONTRACTOR TO VERIFY LOCATION AND INVERT ELEVATION OF ALL EXIST. STORM DRAINS, WATER MAINS, AND OTHER UTILITY CROSSINGS AND SERVICES, PRIOR TO CONSTRUCTION.

GRAND BAY
 PHASE II CONSTRUCTION PLANS
 GENERAL SITE PLAN

| | |
|-----------|----------|
| DATE | 4/16/94 |
| SCALE | AS NOTED |
| DESIGN | AS NOTED |
| DRAWN | AS NOTED |
| CHECKED | AS NOTED |
| IN CHARGE | AS NOTED |

Landry & Esber
 ENGINEERS - SURVEYORS
 130 N. Tamiami Trail, Suite 301 Sarasota, Florida 34236
 (813)955-6004 FAX (813)955-7251

APPROVED: _____ DATE _____
 ENGINEER OF RECORD
 NOT ISSUED FOR CONSTRUCTION

PROJECT NO. A00130
 SHEET NO. C-2