


LEGEND	
	PROP. STORM DRAIN w/ CURB INLET
	PROP. SANITARY SEWER w/ MANHOLE
	PROP. WATERMAIN w/ GATE VALVE
	EXISTING SPOT ELEVATION
	PROPOSED SPOT ELEVATION

NOTE: ALL CURB IS TYPE "K" CURB UNLESS OTHERWISE NOTED

NOTE: ALL STATIONING FOR SANITARY MANHOLE'S; STORM CATCH BASIN'S & INLETS ETC. ARE GIVEN RELATIVE TO THE CENTERLINE STATIONING FOR THE PROPOSED ROADWAY.

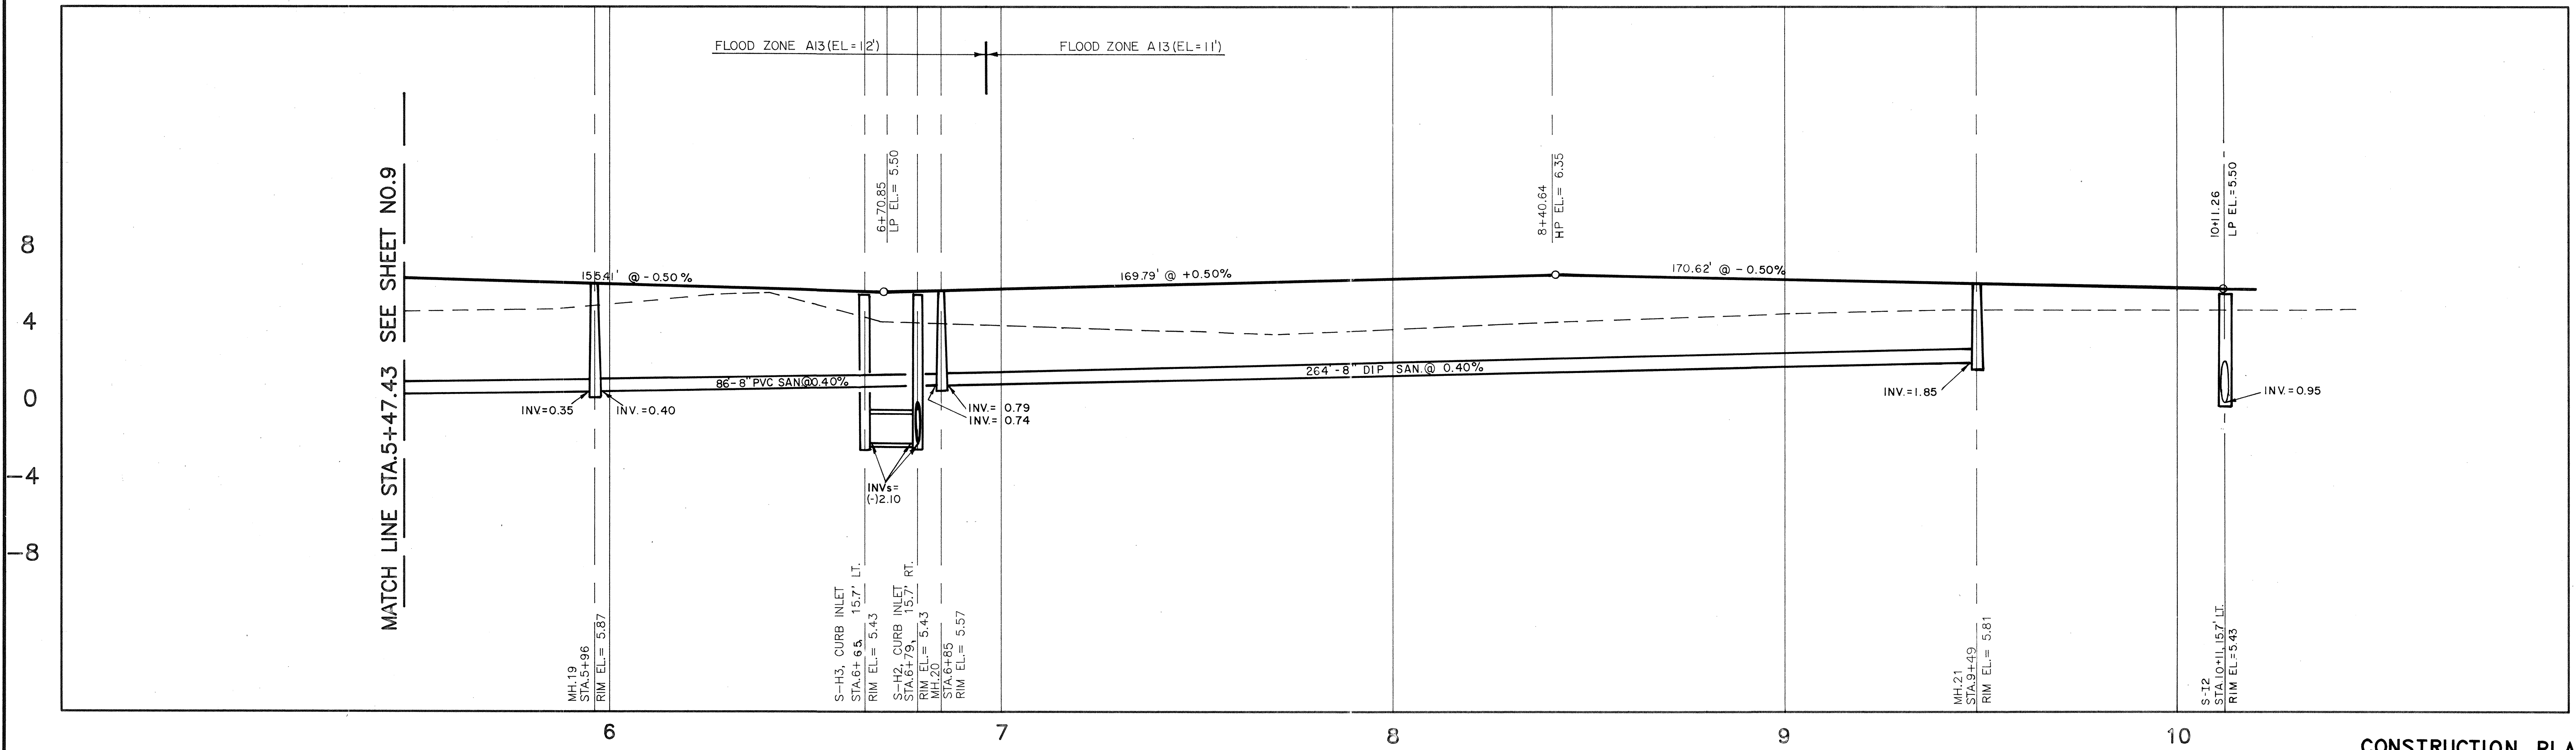

CLIENT/TITLE: _____
 PROJECT NO.: _____
 SHEET NO.: _____

DATE: _____
 SCALE: _____

31118

BISHOP & ASSOCIATES
 Consulting Engineers • Surveyors
 78 SARASOTA CENTER BLVD., SARASOTA, FLORIDA 34240
 813/371-6362 • Fax 813/378-3215

REVISED	BY	DATE	DESCRIPTION

DATE	9-8-89
SCALE	AS NOTED
DESIGN	S.R.
DRAWN	R.W.C.
CHECKED	7/2/11/11
APPROVED	

CLIENT/TITLE: _____
MANCHESTER BAY
DIAMOND - GAMER, INC.
 PLAN & PROFILE

PROJ. NO. _____
 SHEET NO. _____

CONSTRUCTION PLAN