



102

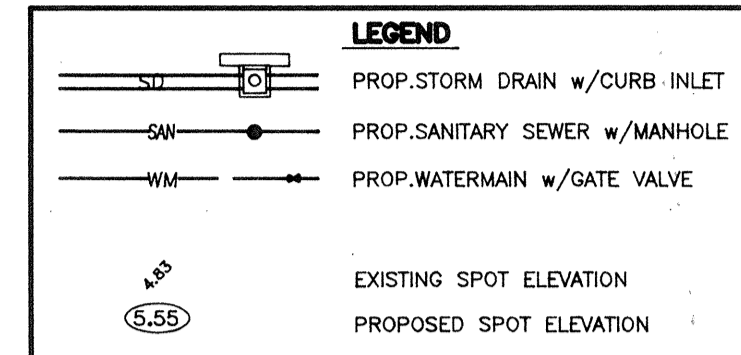

NOTE: ALL CURB IS TYPE "K" CURB UNLESS OTHERWISE NOTED.

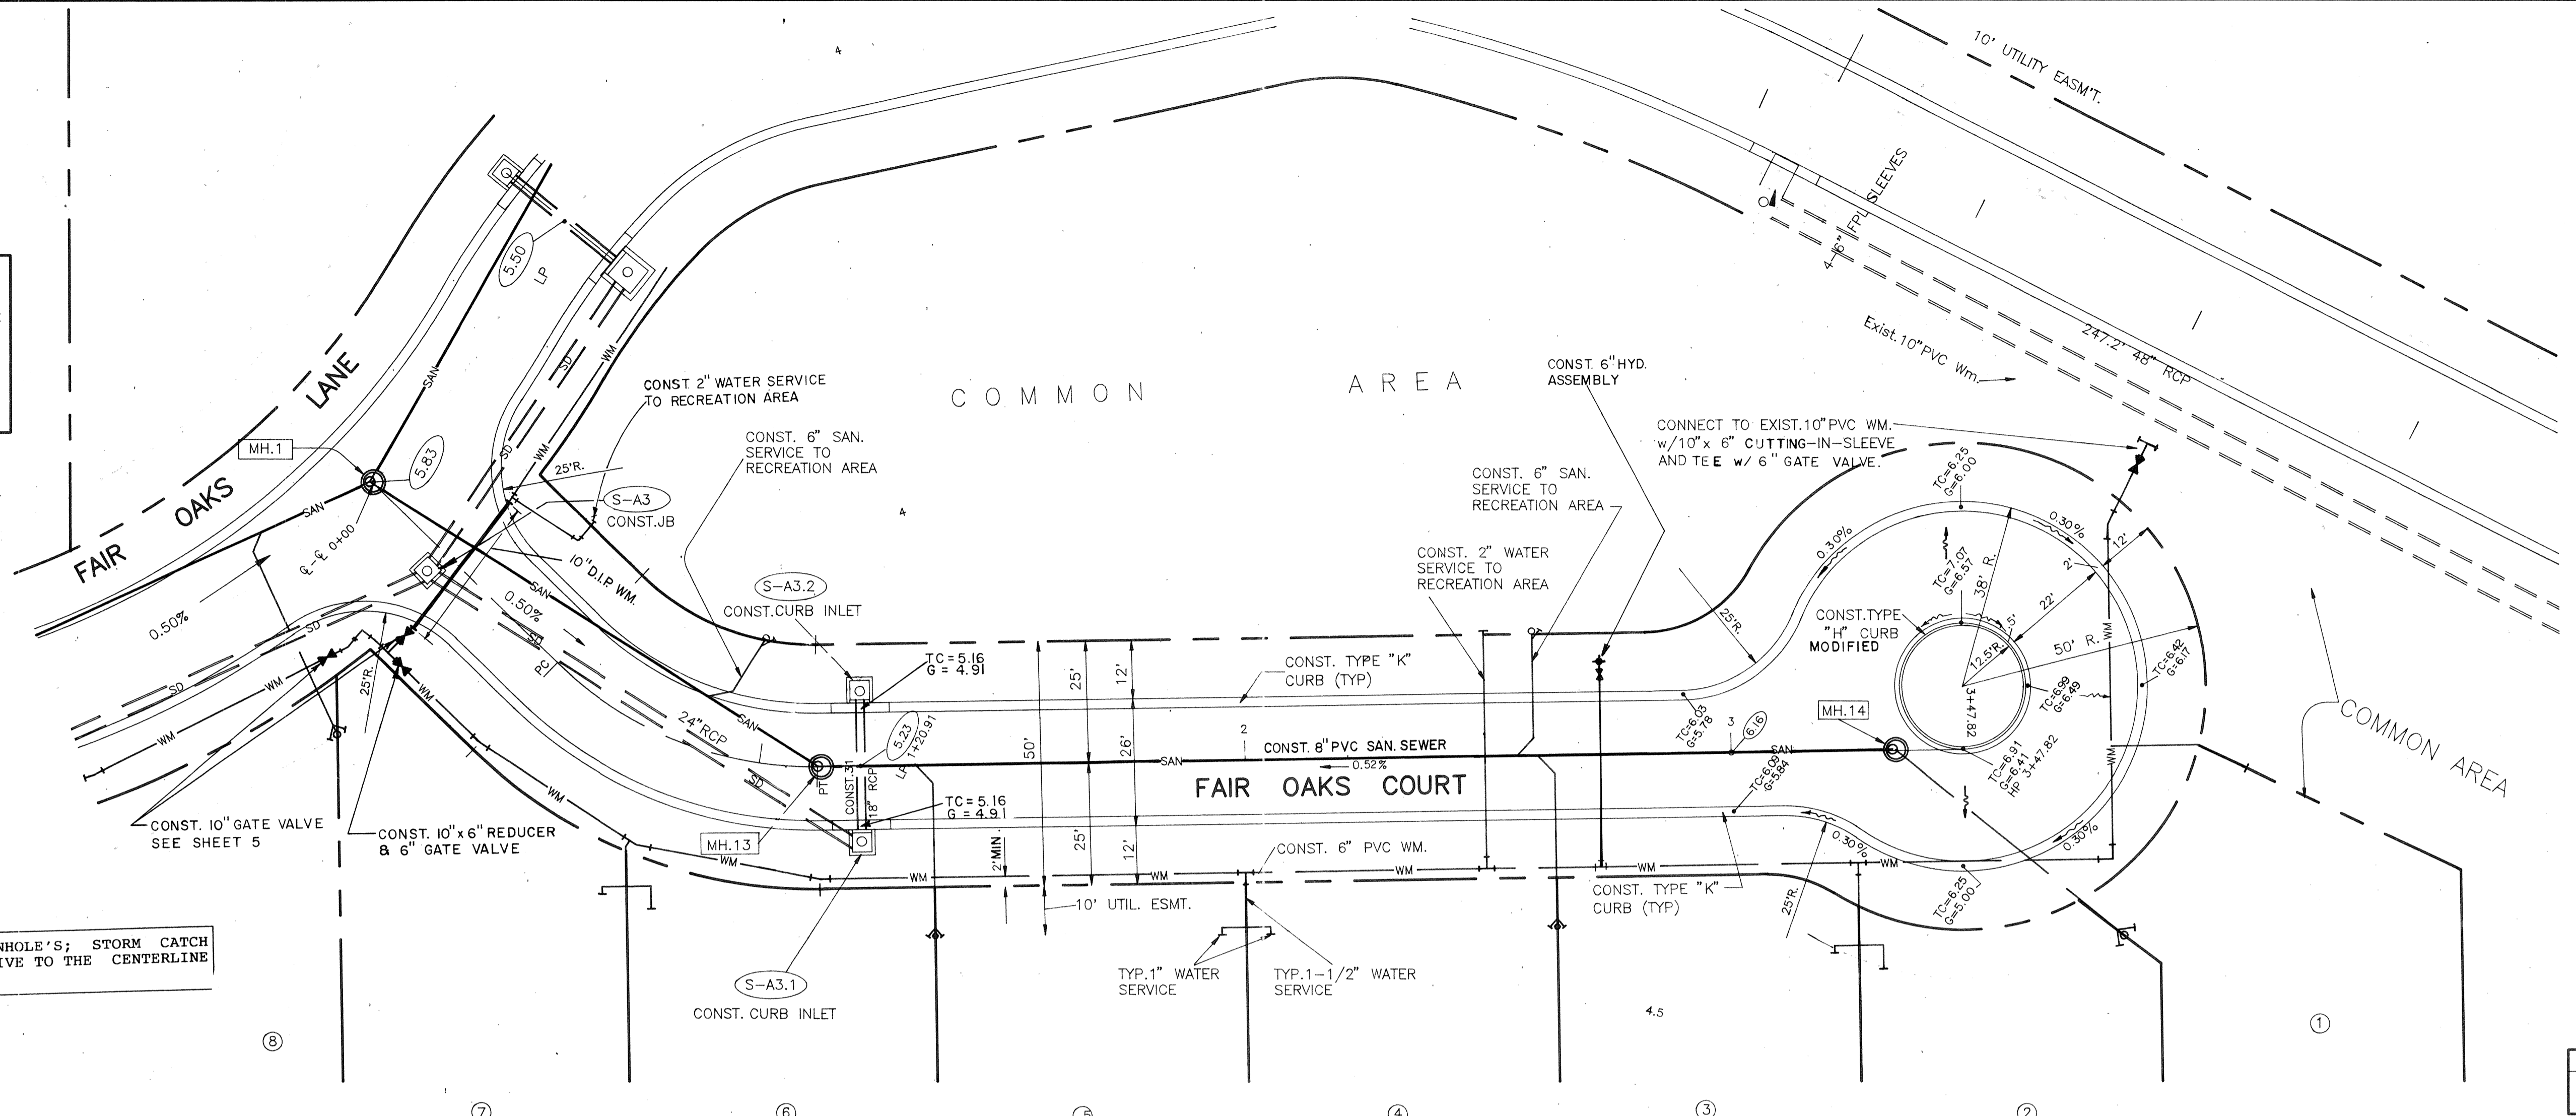


NOTE: ALL STATIONING FOR SANITARY MANHOLE'S; STORM CATCH BASIN'S & INLETS ETC. ARE GIVEN RELATIVE TO THE CENTERLINE STATIONING FOR THE PROPOSED ROADWAY.

FLOOD ZONE A13 (EL.11')

SCALE:
 HORZ. 1" = 20'
 VERT. 1" = 4'

CLIENT/TITLE: _____
 PROJECT NO.: _____
 SHEET NO.: _____

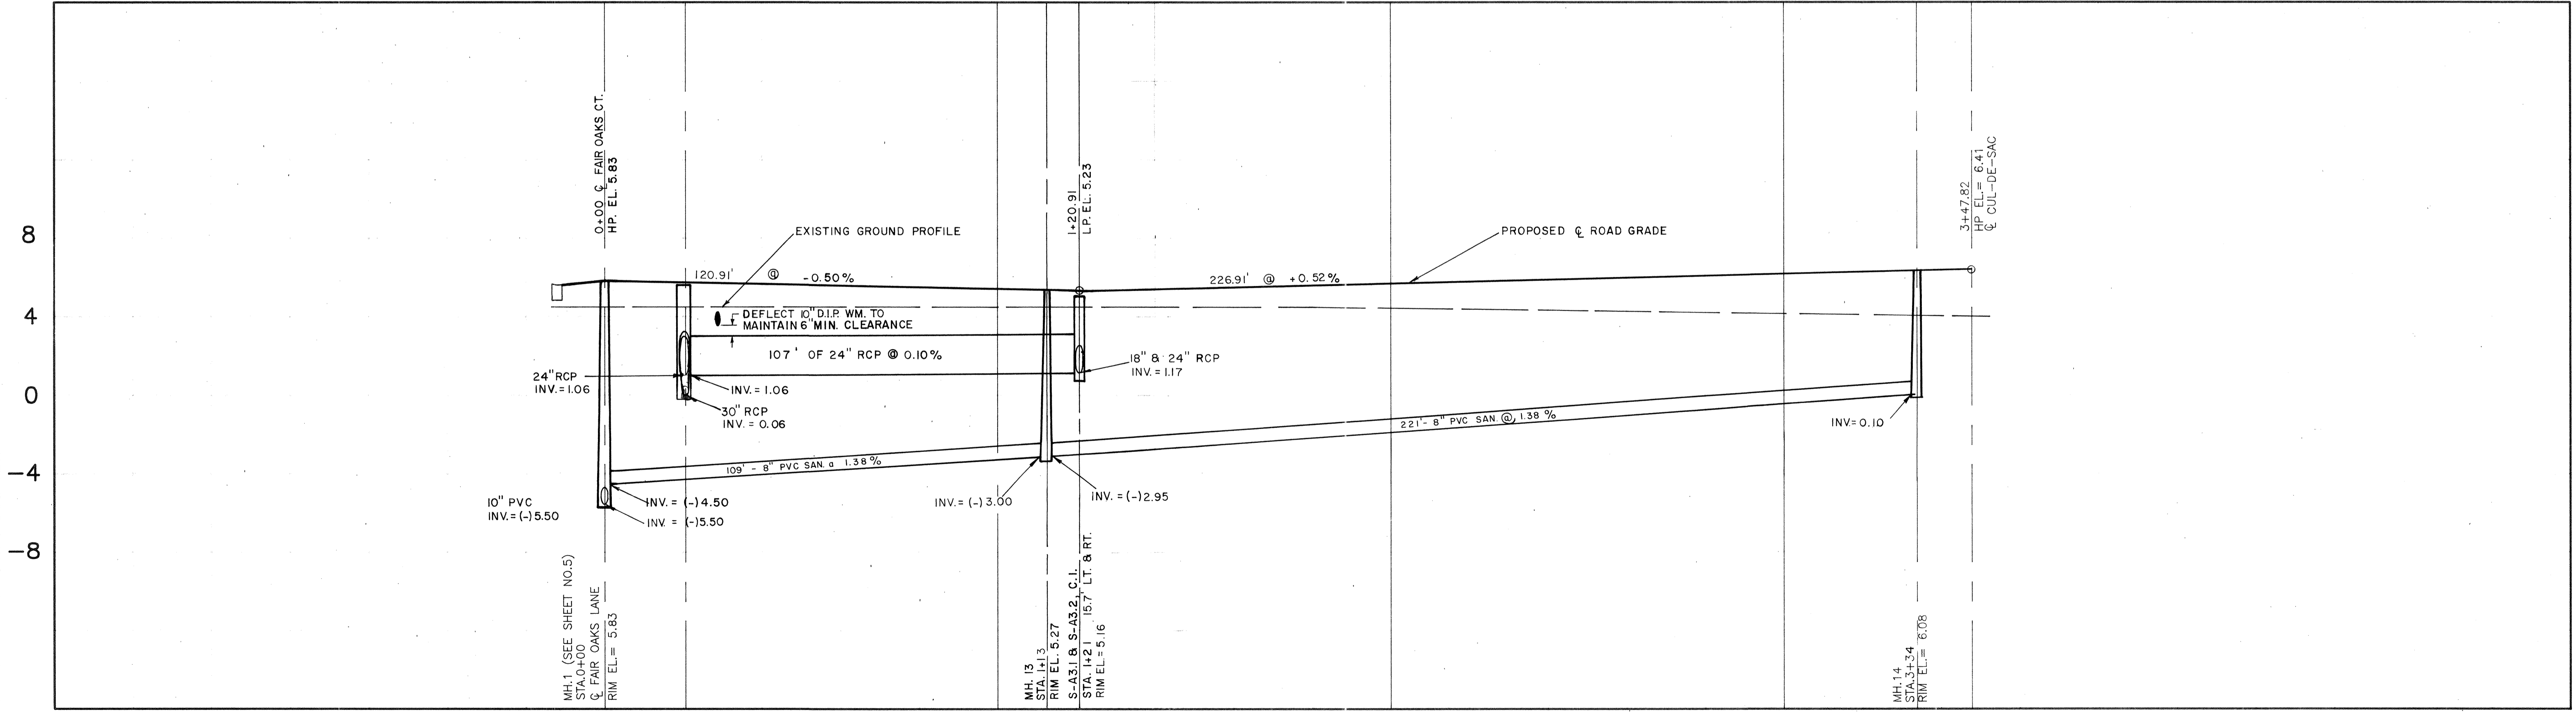

CONSTRUCTION PLANS

BISHOP & ASSOCIATES
 Consulting Engineers • Surveyors
 78 SARASOTA CENTER BLVD. SARASOTA, FLORIDA 34240
 813/371-6362 • Fax 813/378-3215

REVISED	BY	DATE	DESCRIPTION

DATE	9-8-89
SCALE	1"=20'
DESIGN	S.R.
DRAWN	R.W.C.
CHECKED	7/17/15
APPROVED	

CLIENT/TITLE: _____

MANCHESTER BAY
 DIAMOND - CARVER, INC.

PLAN & PROFILE

PROJECT NO: DBDS0018
 SHEET NO. 12