
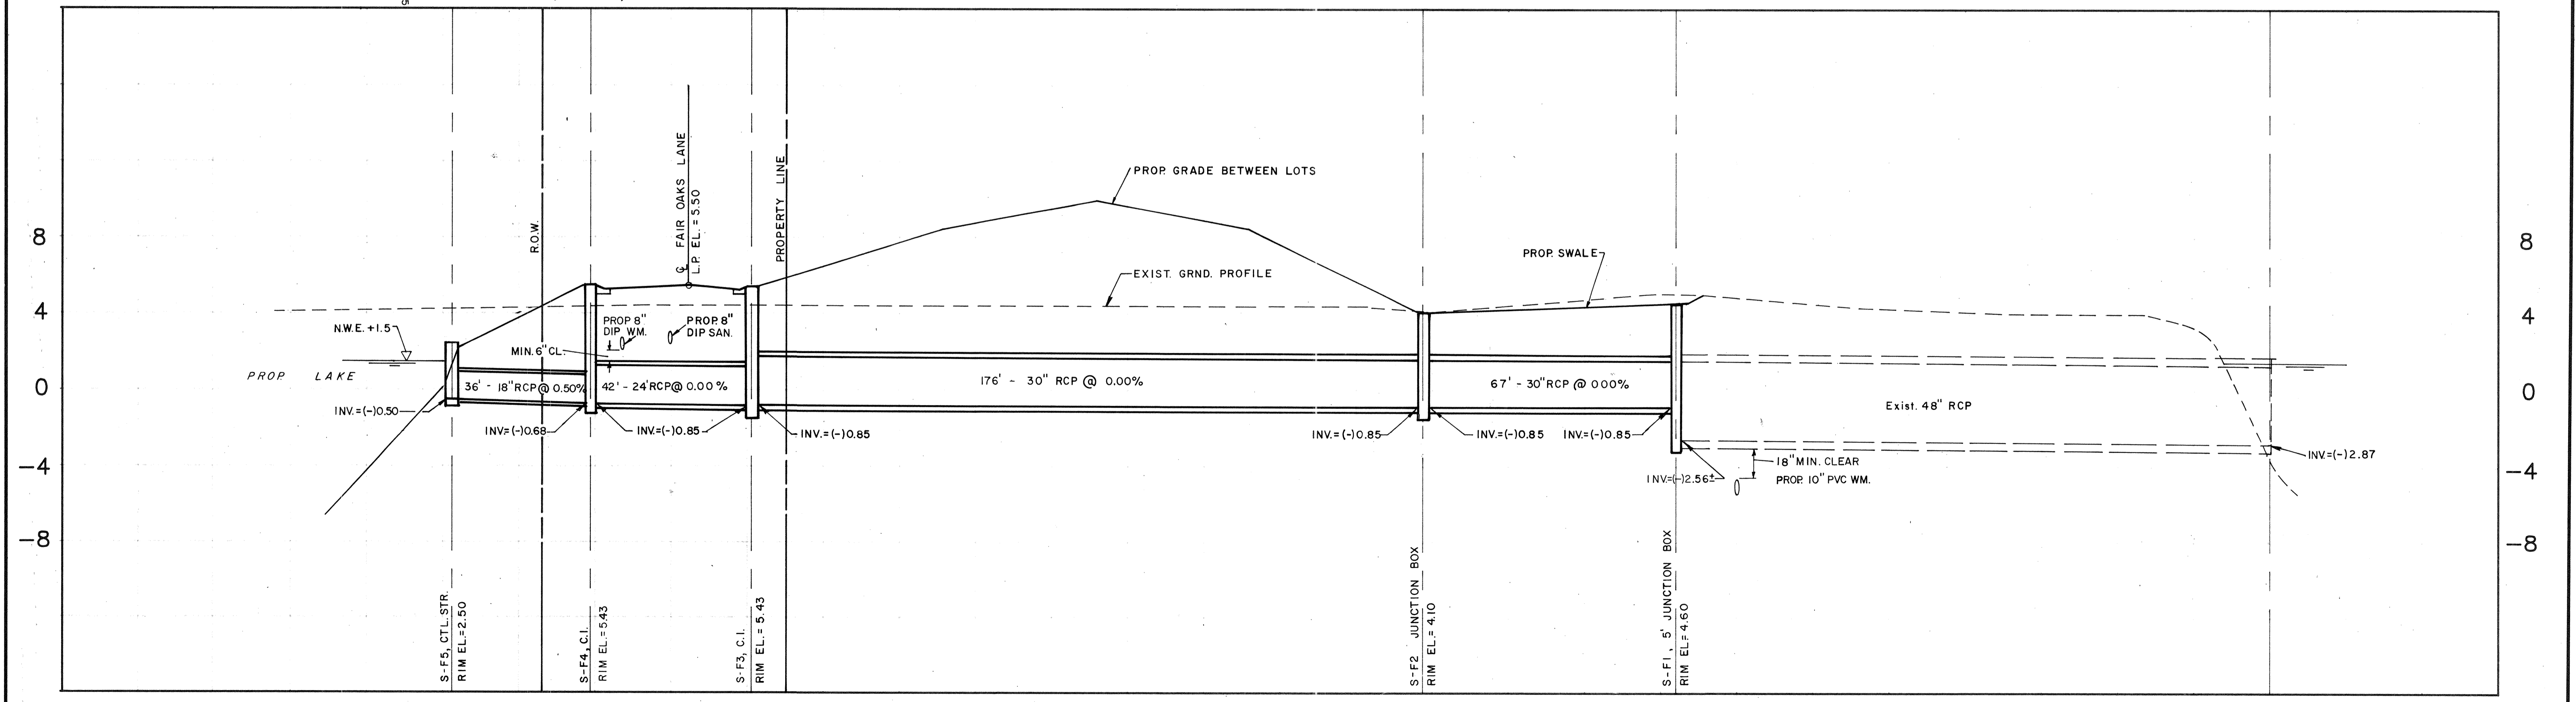


CLIENT/TITLE: DATE: SCALE: REV. DATE: PROJECT NO: SHEET NO:

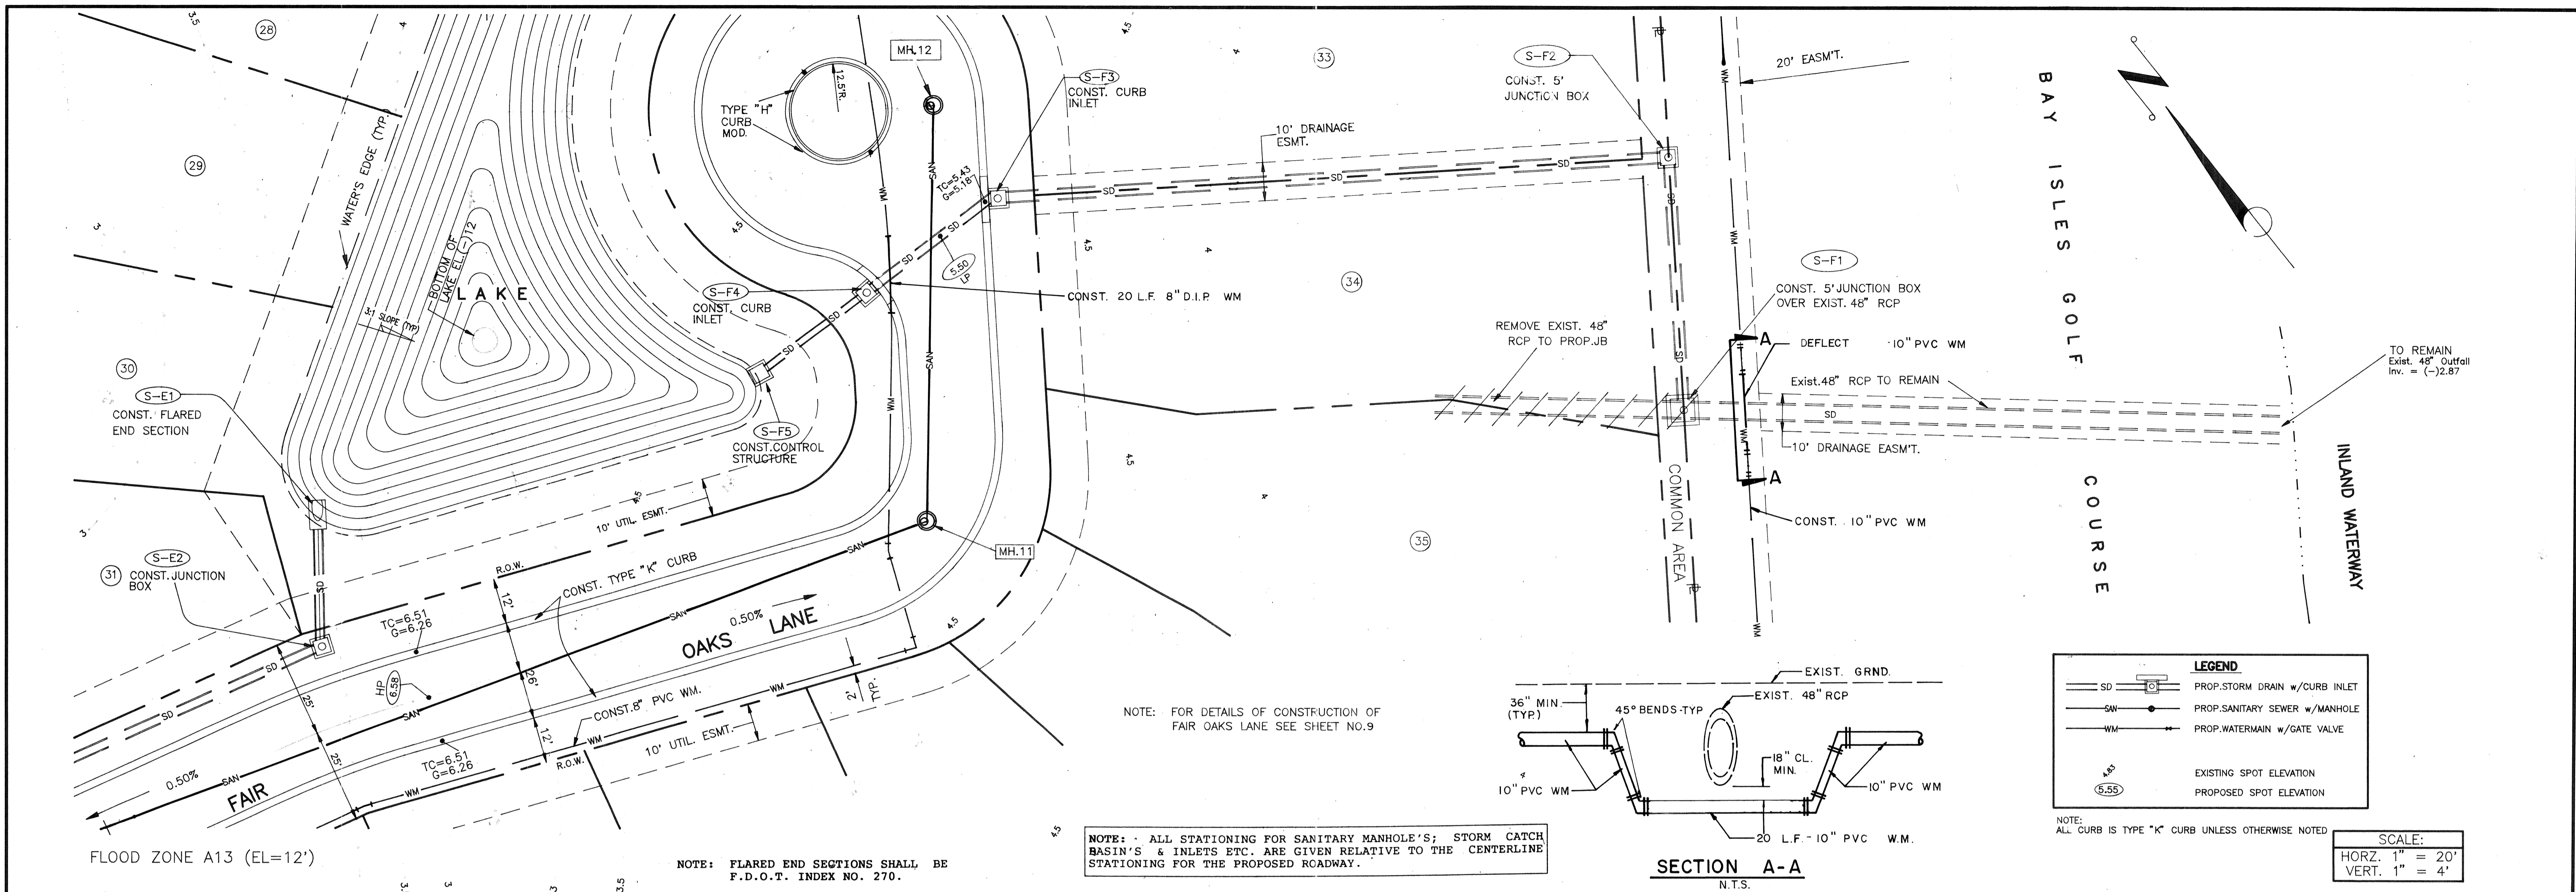

CONSTRUCTION PLANS

BISHOP & ASSOCIATES
Consulting Engineers • Surveyors
78 SARASOTA CENTER BLVD., SARASOTA, FLORIDA 34240
813/371-6362 • Fax 813/378-3215

REVISED	BY	DATE	DESCRIPTION

DATE	9-8-89
SCALE	AS NOTED
DESIGN	S.R.
DRAWN	R.W.C.
CHECKED	PLG/12c
APPROVED	

CLIENT/TITLE: **MANCHESTER BAY DIAMOND - CARVER, INC. PLAN & PROFILE**

PROJECT NO: **DBDS-0018**

SHEET NO: **16**