



NOTE: ALL STATIONING FOR SANITARY MANHOLE'S, STORM CATCH BASIN'S & INLETS ETC. ARE GIVEN RELATIVE TO THE CENTERLINE STATIONING FOR THE PROPOSED ROADWAY.

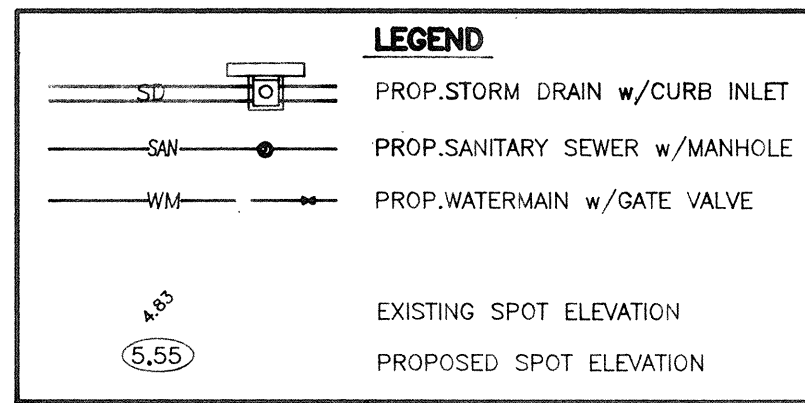


NOTE: ALL CURB IS TYPE "K" CURB UNLESS OTHERWISE NOTED

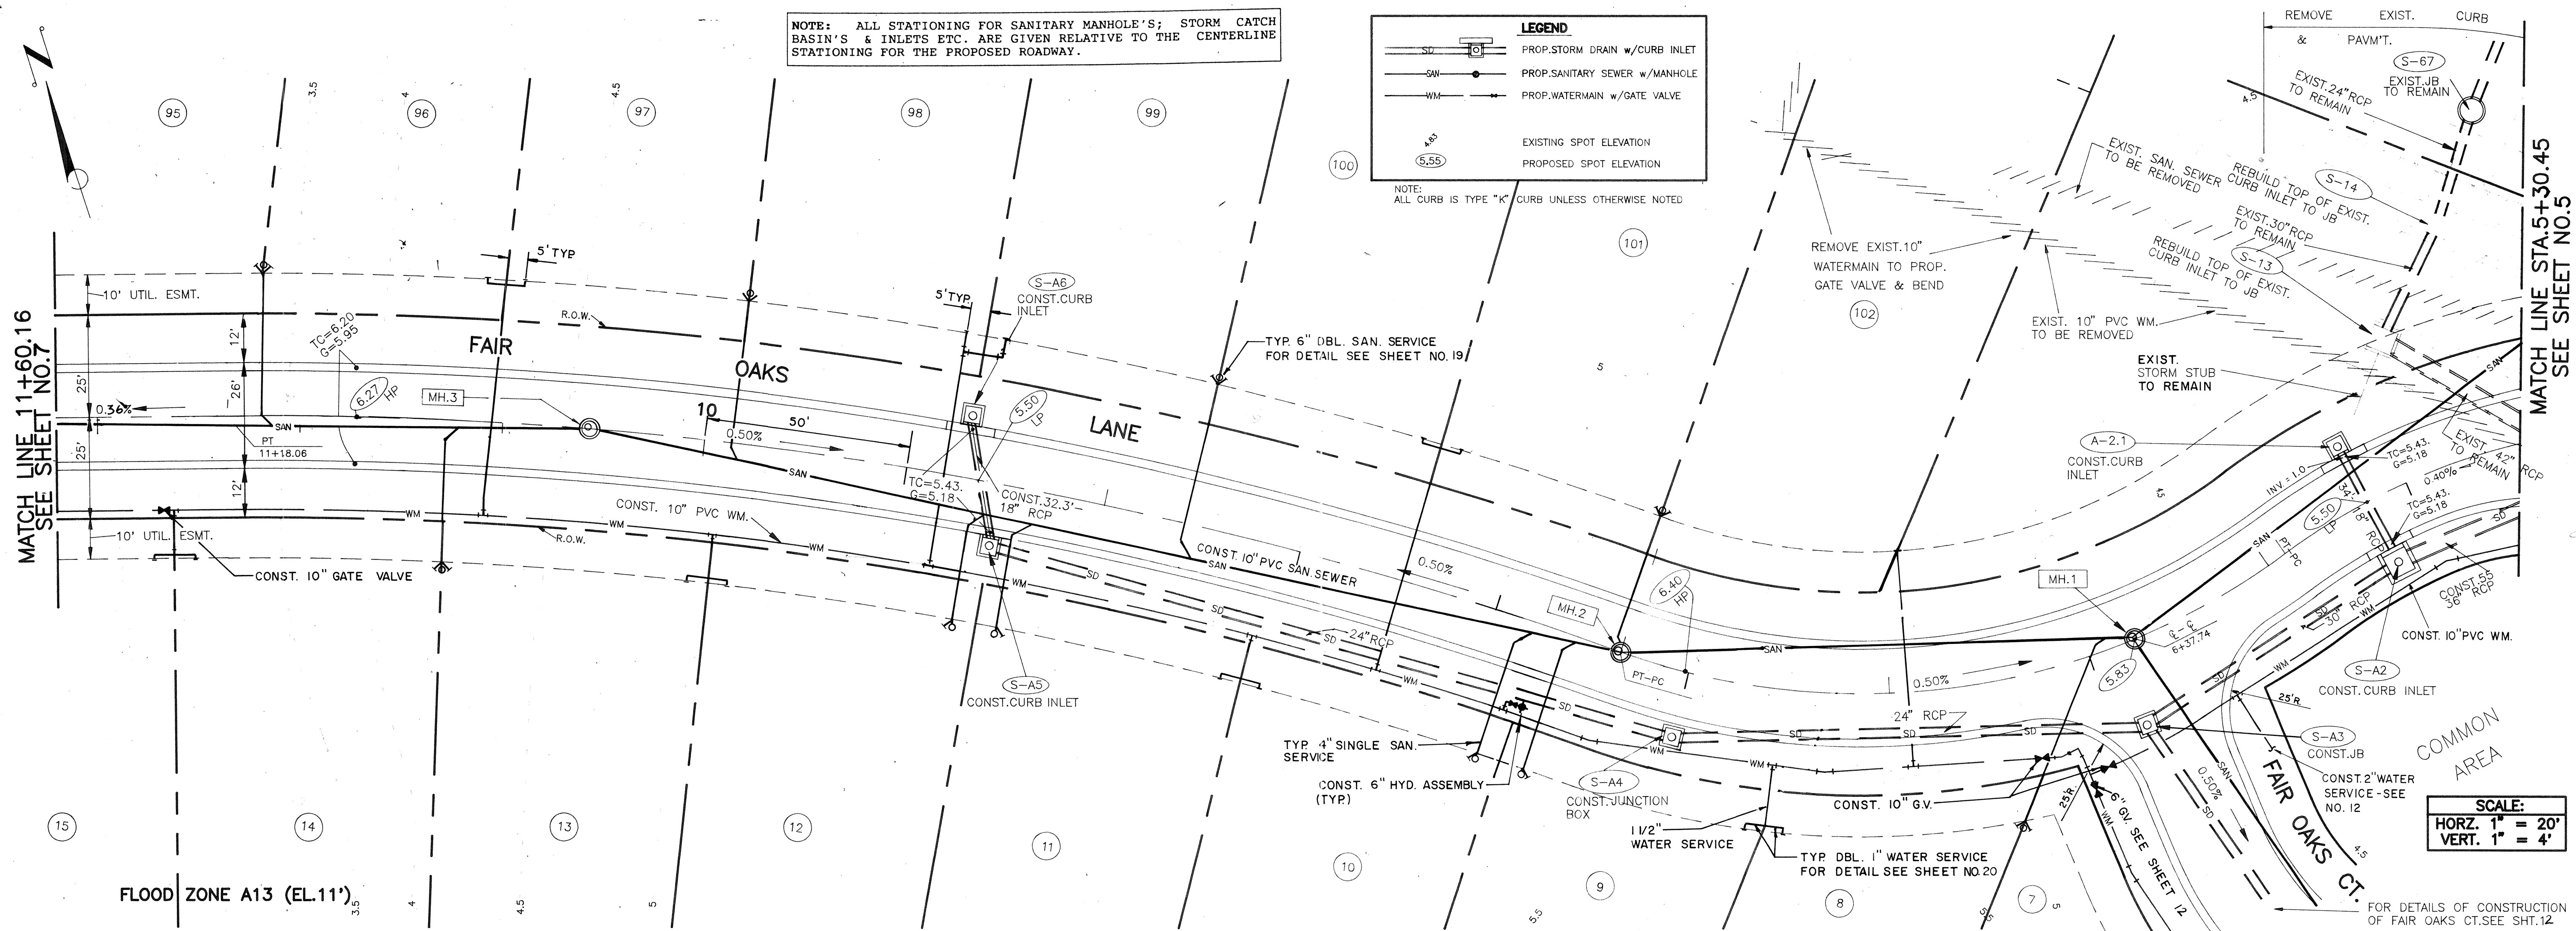

SCALE:  
HORIZ. 1" = 20'  
VERT. 1" = 4'

CLIENT/TITLE: PROJECT NO.: SHEET NO.: DATE: SCALE:

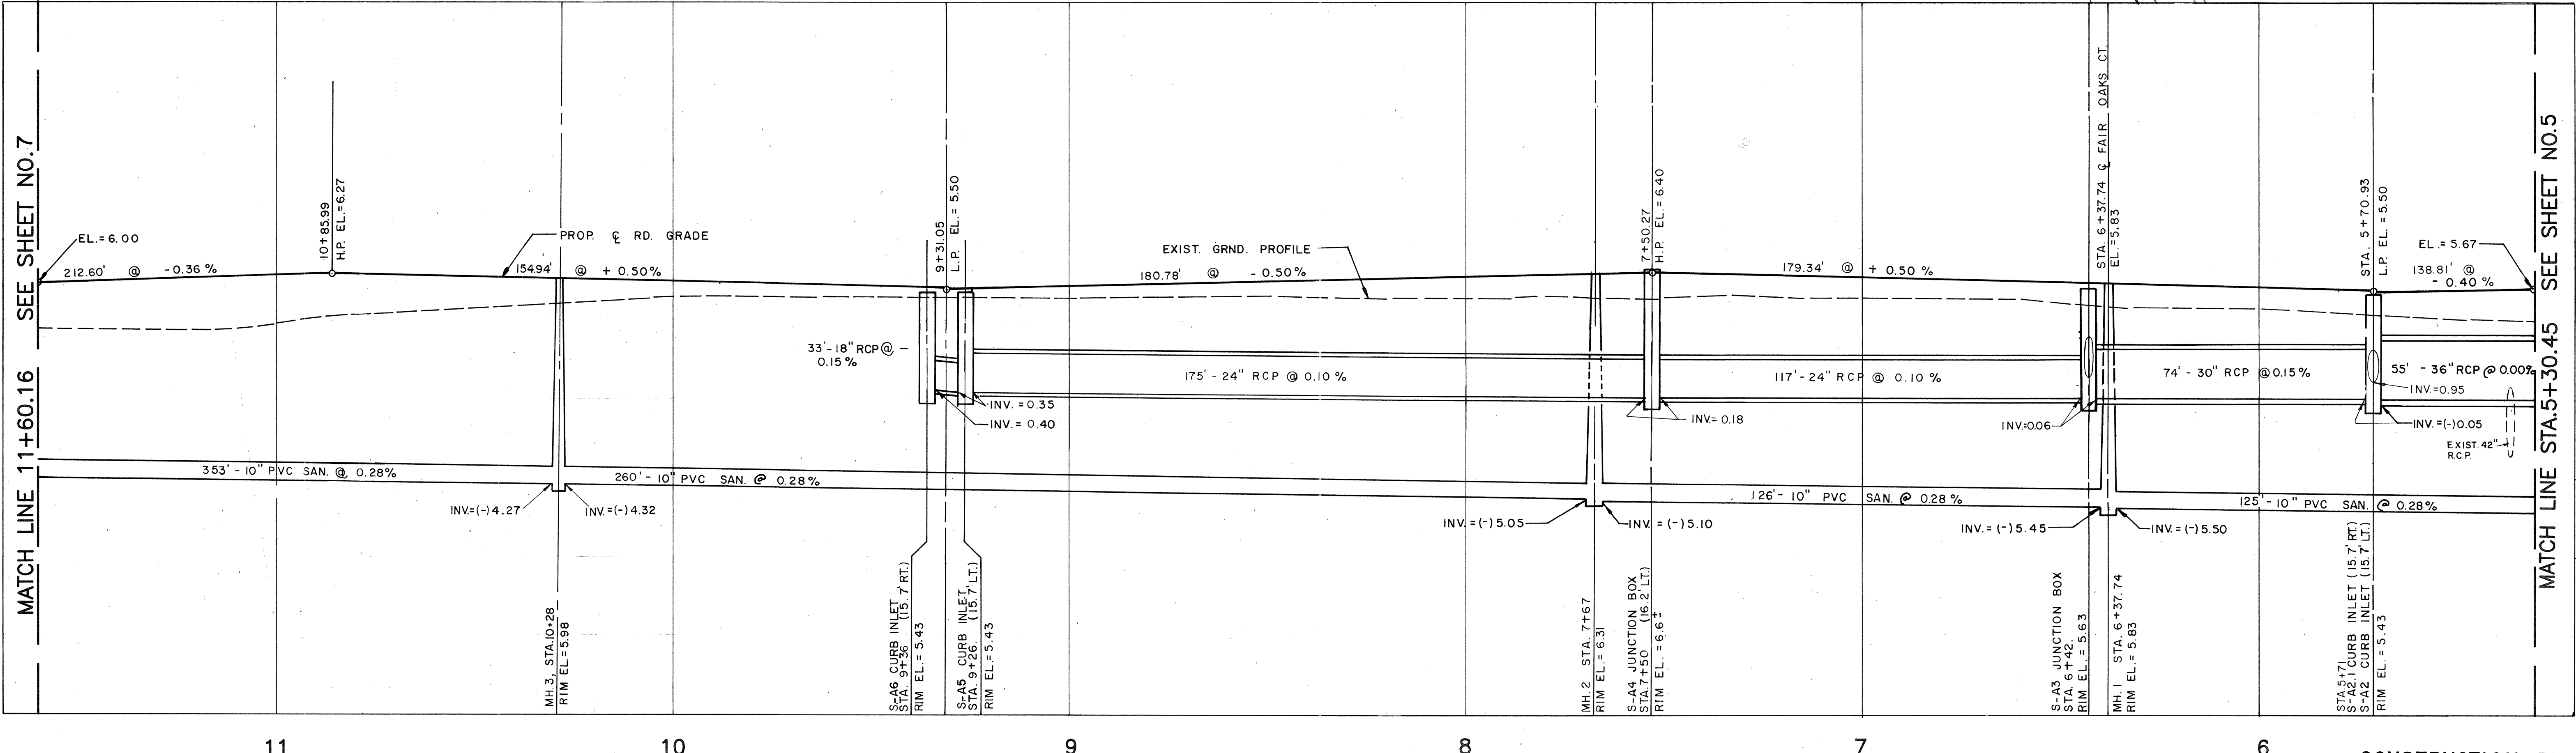

CONSTRUCTION PLANS

**BISHOP & ASSOCIATES**  
Consulting Engineers • Surveyors  
78 SARASOTA CENTER BLVD. SARASOTA, FLORIDA 34240  
813/371-6362 • Fax 813/378-3215

REVISION	BY	DATE	DESCRIPTION

DATE: 9-8-89  
SCALE: 1"=20'  
DESIGN: S.R.  
DRAWN: R.W.C.  
CHECKED: P.P.L./S.L.  
APPROVED: P.P.L./S.L.

CLIENT/TITLE: MANCHESTER BAY DIAMOND - CARVER, INC.  
PROJECT NO: DBDS-0018  
SHEET NO. 6

PLAN & PROFILE