


NOTE: ALL STATIONING FOR SANITARY MANHOLES, STORM CATCH BASIN'S & INLETS, ETC. ARE GIVEN RELATIVE TO THE CENTERLINE STATIONING FOR THE PROPOSED ROADWAY.

LEGEND

- S— PROP. STORM DRAIN w/ CURB INLET
- SN— PROP. SANITARY SEWER w/ MANHOLE
- WM— PROP. WATERMAIN w/ GATE VALVE
- EXISTING SPOT ELEVATION
- PROPOSED SPOT ELEVATION

NOTE: ALL CURB IS TYPE "K" CURB UNLESS OTHERWISE NOTED

SCALE:
 HORZ. 1" = 20'
 VERT. 1" = 4'

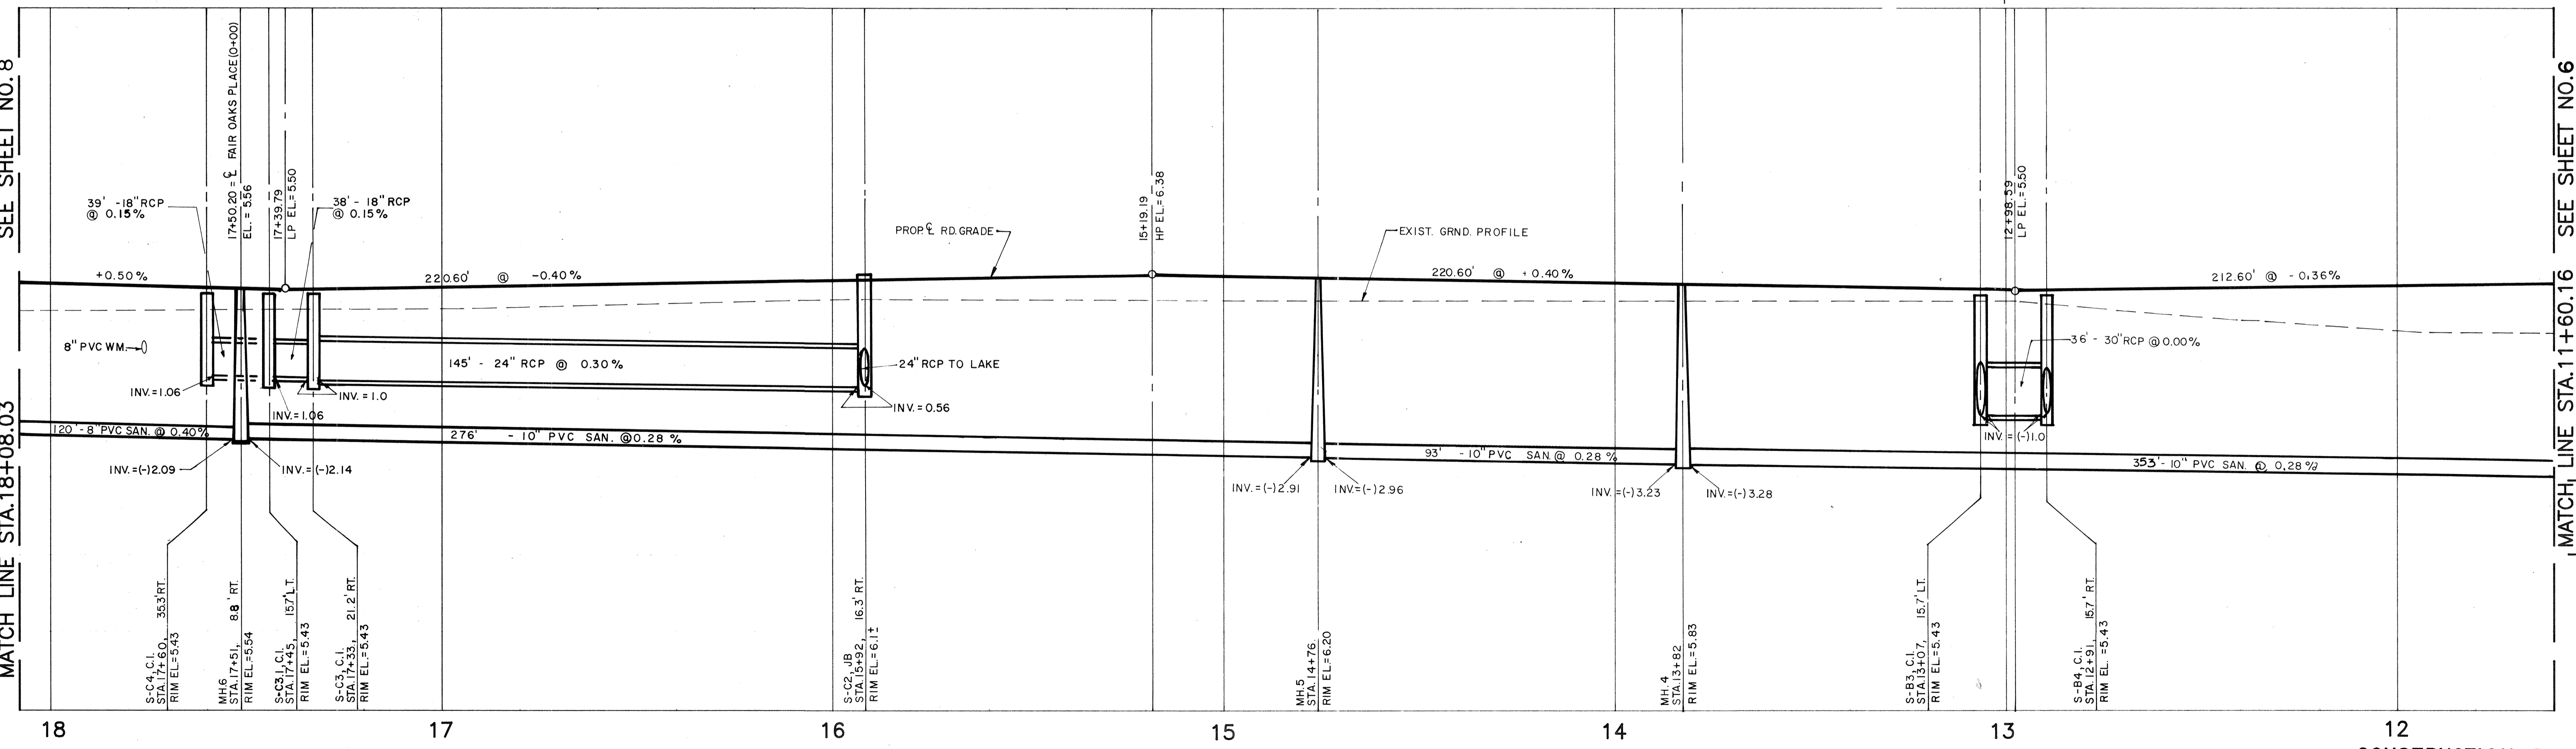

CLIENT/TITLE: _____
 PROJECT NO: _____
 SHEET NO: _____
 DATE: _____
 SCALE: _____

SEE SHEET NO. 8
 MATCH LINE STA. 18+08.03
 SEE SHEET NO. 6
 MATCH LINE STA. 11+60.16

BISHOP & ASSOCIATES Consulting Engineers • Surveyors 78 SARASOTA CENTER BLVD., SARASOTA, FLORIDA 34240 813/371-6362 • Fax 813/378-3215			DATE: 9-8-89 SCALE: 1"=20' DESIGN: S.R. DRAWN: R.W.C. CHECKED: 2/1/92 APPROVED: _____			CLIENT/TITLE: MANCHESTER BAY DIAMOND - CARVER, INC. PLAN & PROFILE			PROJECT NO: DBDS-0018 SHEET NO: 7		
REVISED	BY	DATE	DESCRIPTION	REVISED	BY	DATE	DESCRIPTION	SEAL	APPROVED BY		