
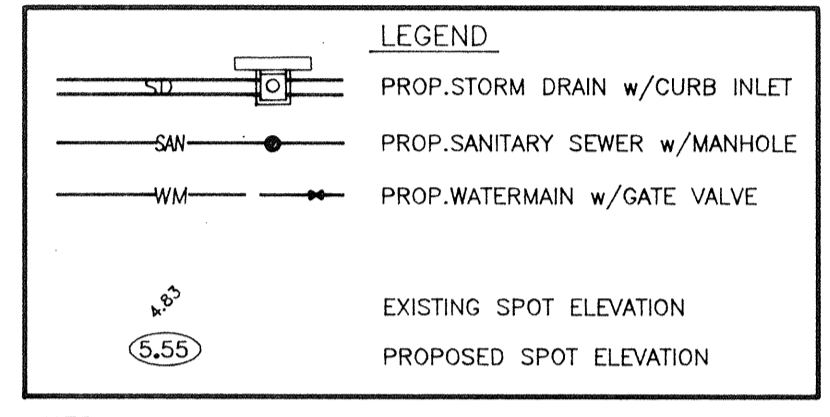



CLIENT/TITLE: PROJECT NO: SHEET NO: DATE: SCALE: REV. DATE:

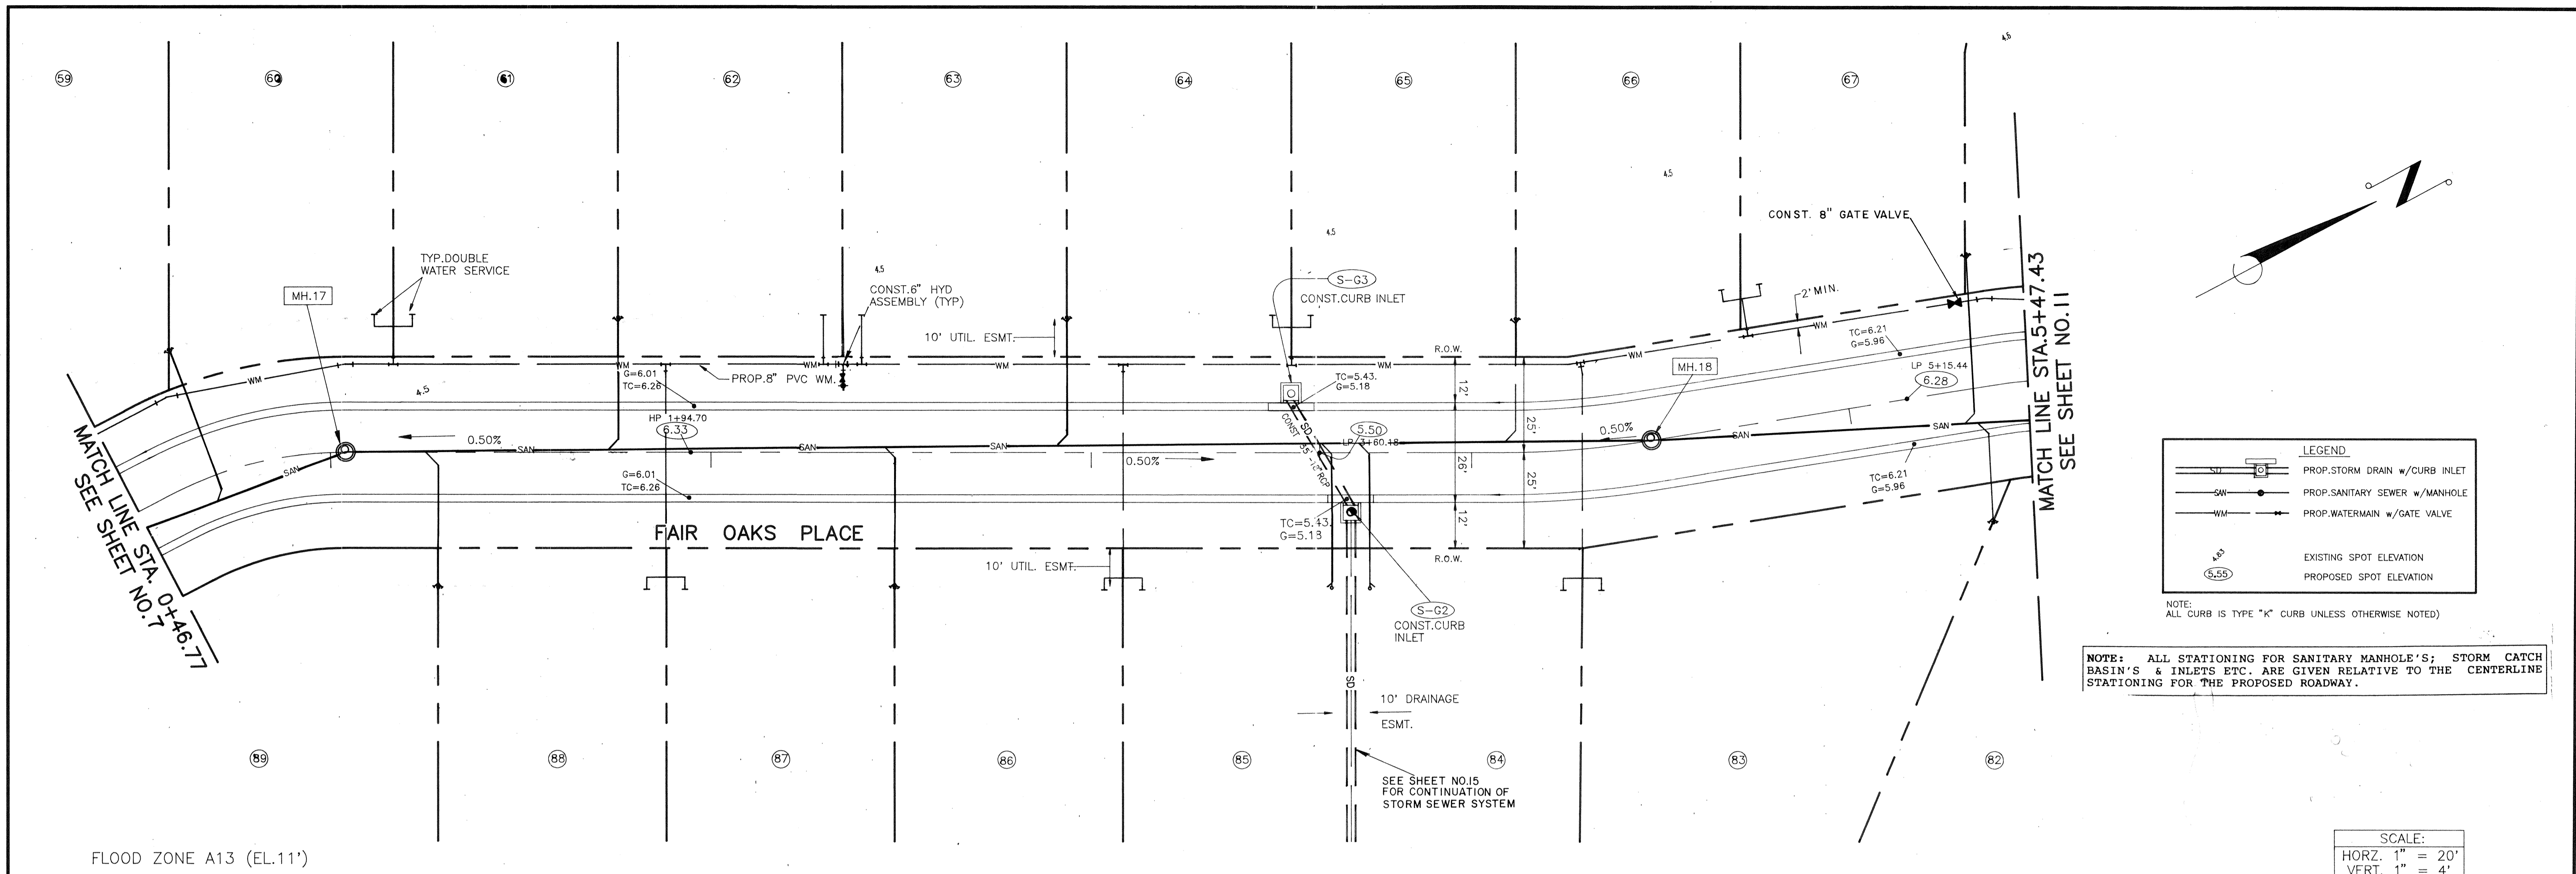

NOTE: ALL STATIONING FOR SANITARY MANHOLE'S; STORM CATCH BASIN'S & INLETS ETC. ARE GIVEN RELATIVE TO THE CENTERLINE STATIONING FOR THE PROPOSED ROADWAY.

SCALE:  
HORZ. 1" = 20'  
VERT. 1" = 4'

FLOOD ZONE A13 (EL.11')

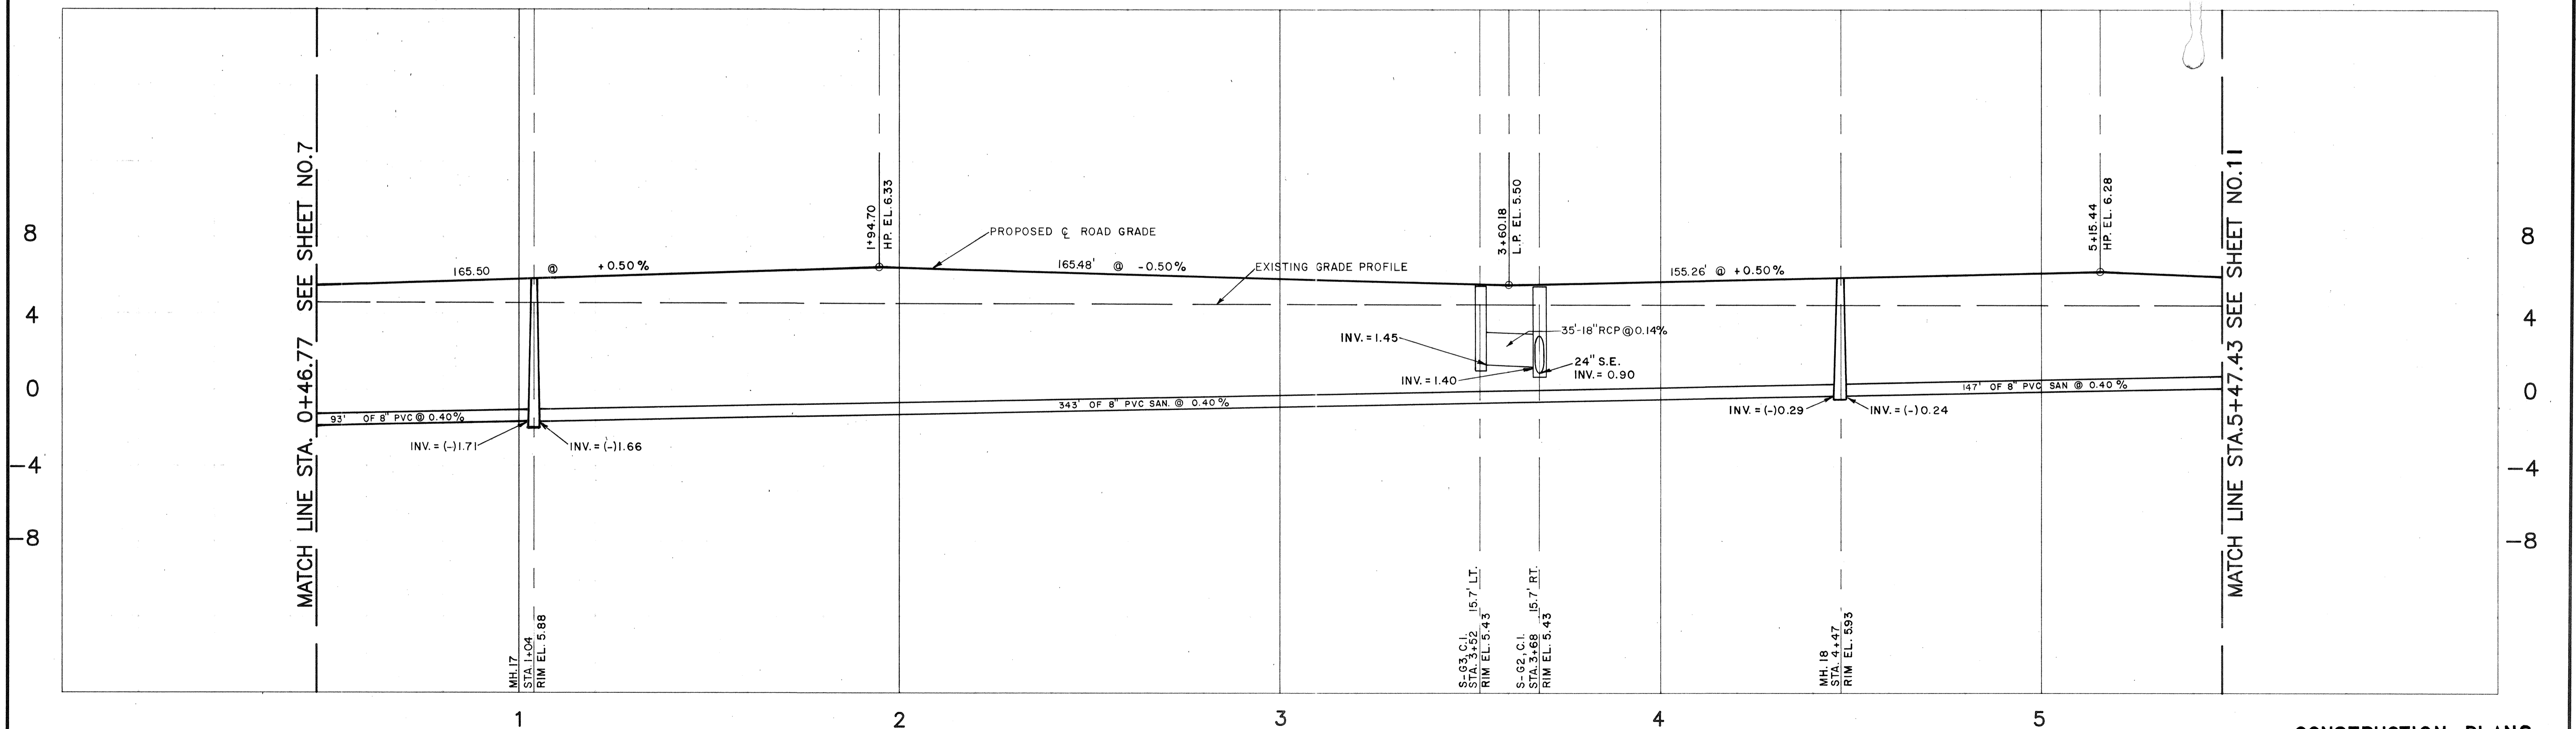

CONSTRUCTION PLANS

**BISHOP & ASSOCIATES**  
Consulting Engineers • Surveyors  
78 SARASOTA CENTER BLVD., SARASOTA, FLORIDA 34240  
813/371-6362 • Fax 813/378-3215

REVISED	BY	DATE	DESCRIPTION

DATE	9-8-89
SCALE	AS NOTED
DESIGN	S.R.
DRAWN	R.W.C.
CHECKED	P.P.C.
APPROVED	

CLIENT/TITLE: MANCHESTER BAY  
DIAMOND - CARVER, INC.  
PLAN & PROFILE  
PROJECT NO: DBDS-0018  
SHEET NO: 10