
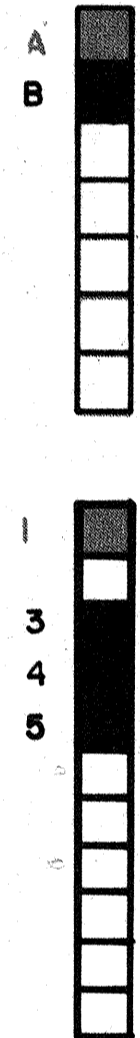


**LEGEND**

- TYPE "F" CURB
- STD. TYPE "H" CURB
- MODIFIED TYPE "H" CURB
- TYPE "H" FLUSH CURB
- DENOTES TRANSITION POINT FOR DIFFERENT TYPE CURB
- ▨ PROPOSED ASPHALT PAVEMENT
- ▩ EXISTING ASPHALT PAVEMENT

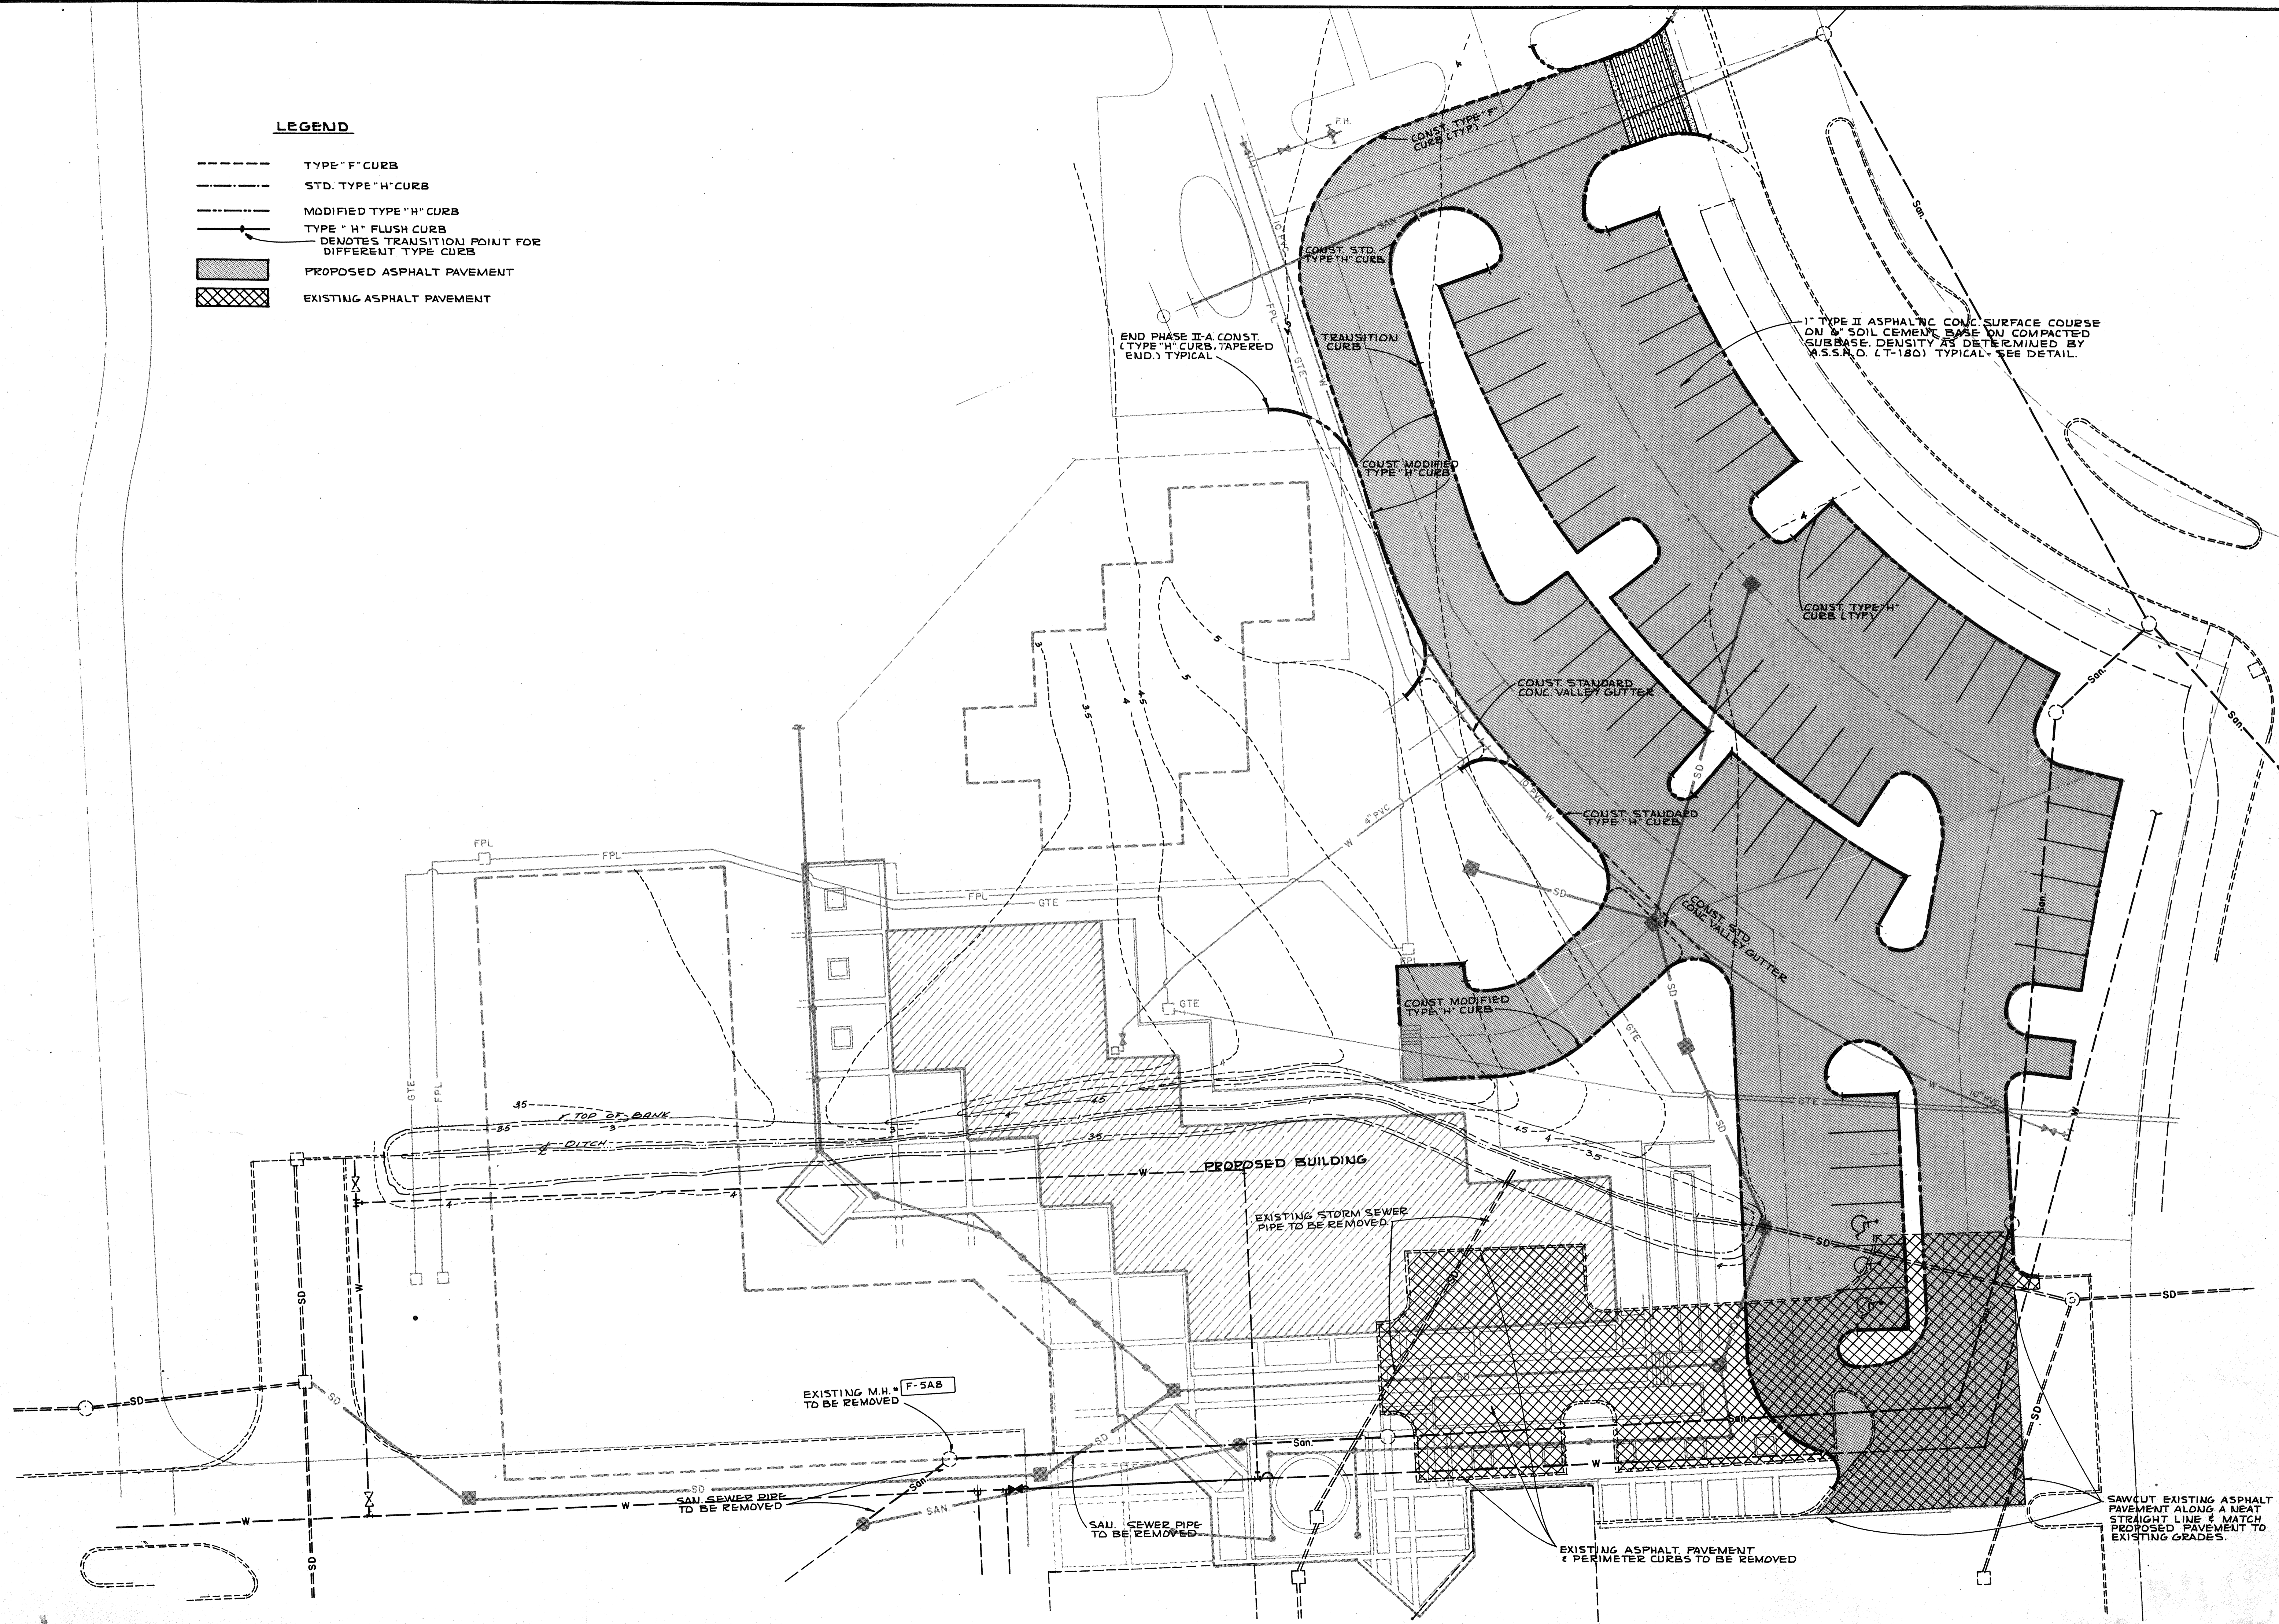

**ARVIDA CORPORATION**  
TOWN PLAZA - PHASE IIA

**PAVING, CURBING & DEMOLITION PLAN**

SARASOTA, FLORIDA

**BENNETT & BISHOP**  
CONSULTING ENGINEERS & SURVEYORS  
SARASOTA FLORIDA

DATE	SCALE	DESIGN	DRAWN	CHECK	APPROVED	BY	DATE	DESCRIPTION
JAN 4, 1985	1" = 20'							

LONGBOAT KEY

DRAW. NO. 191-64