


16-57

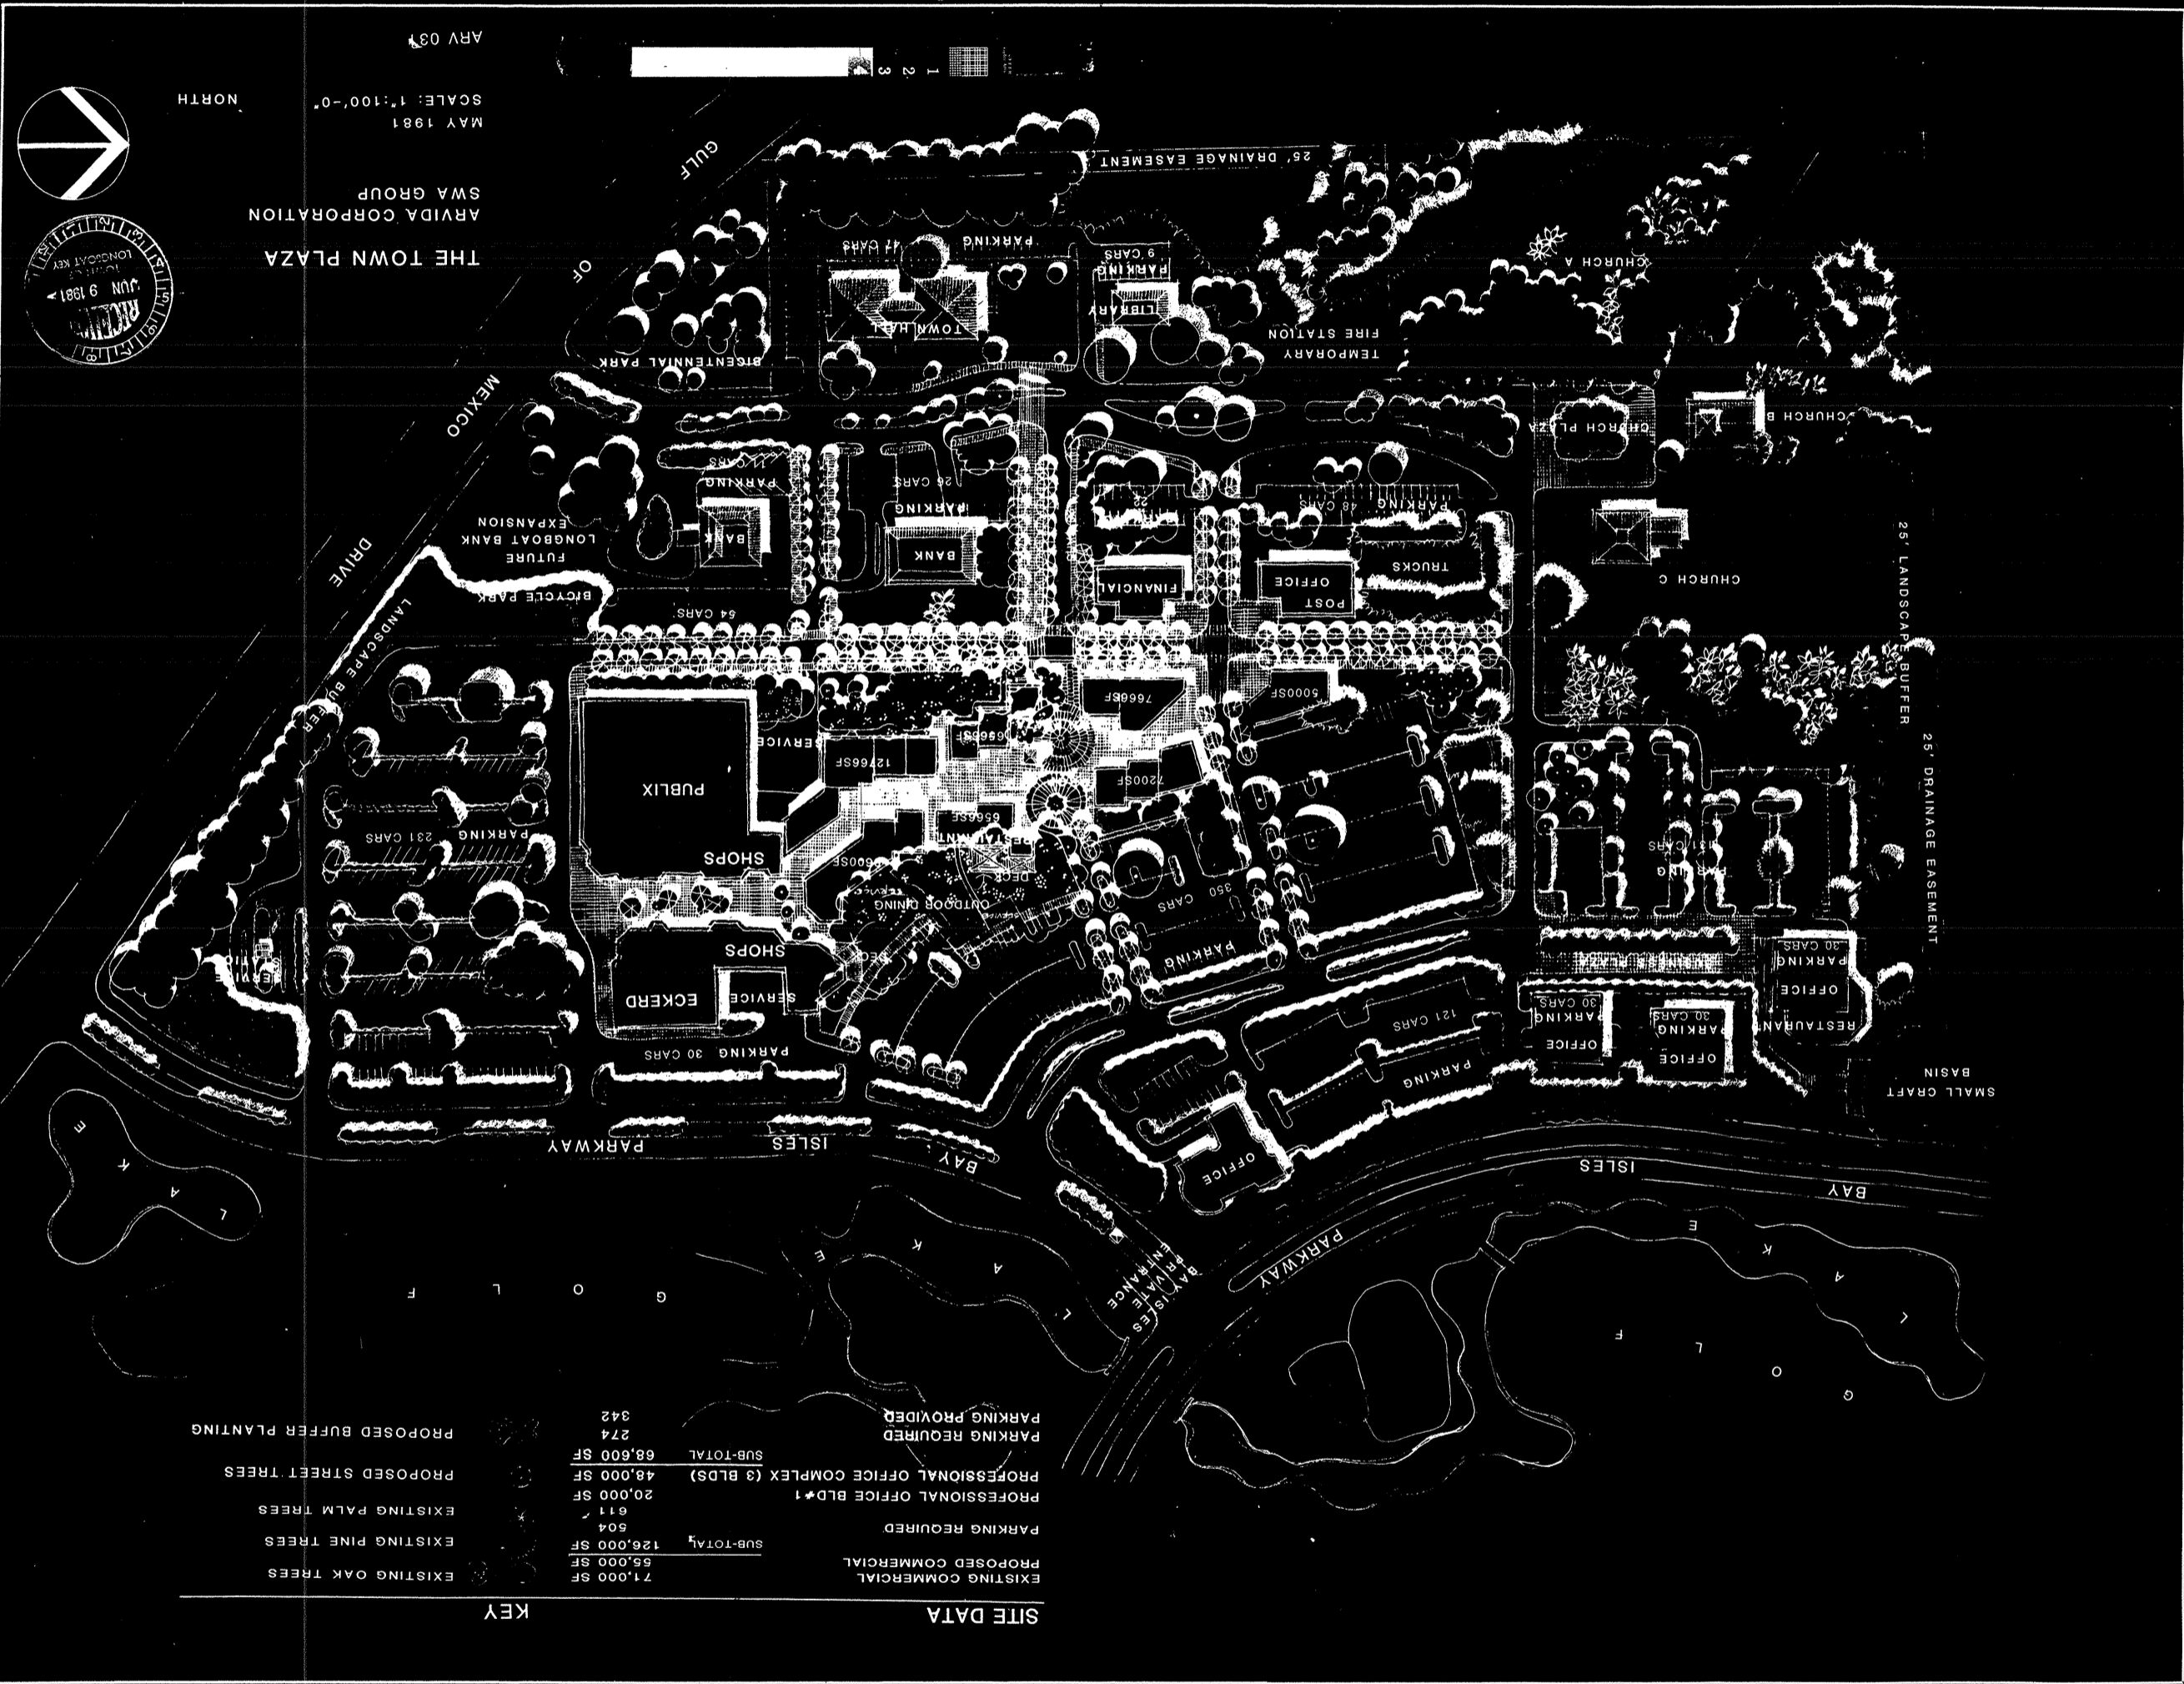

KEY


THE TOWN PLAZA
 ARVIDA CORPORATION
 SVA GROUP
 MAY 1981
 SCALE: 1"=100'-0"
 ARV 034

