


SANITARY SEWER  
STORM SEWER

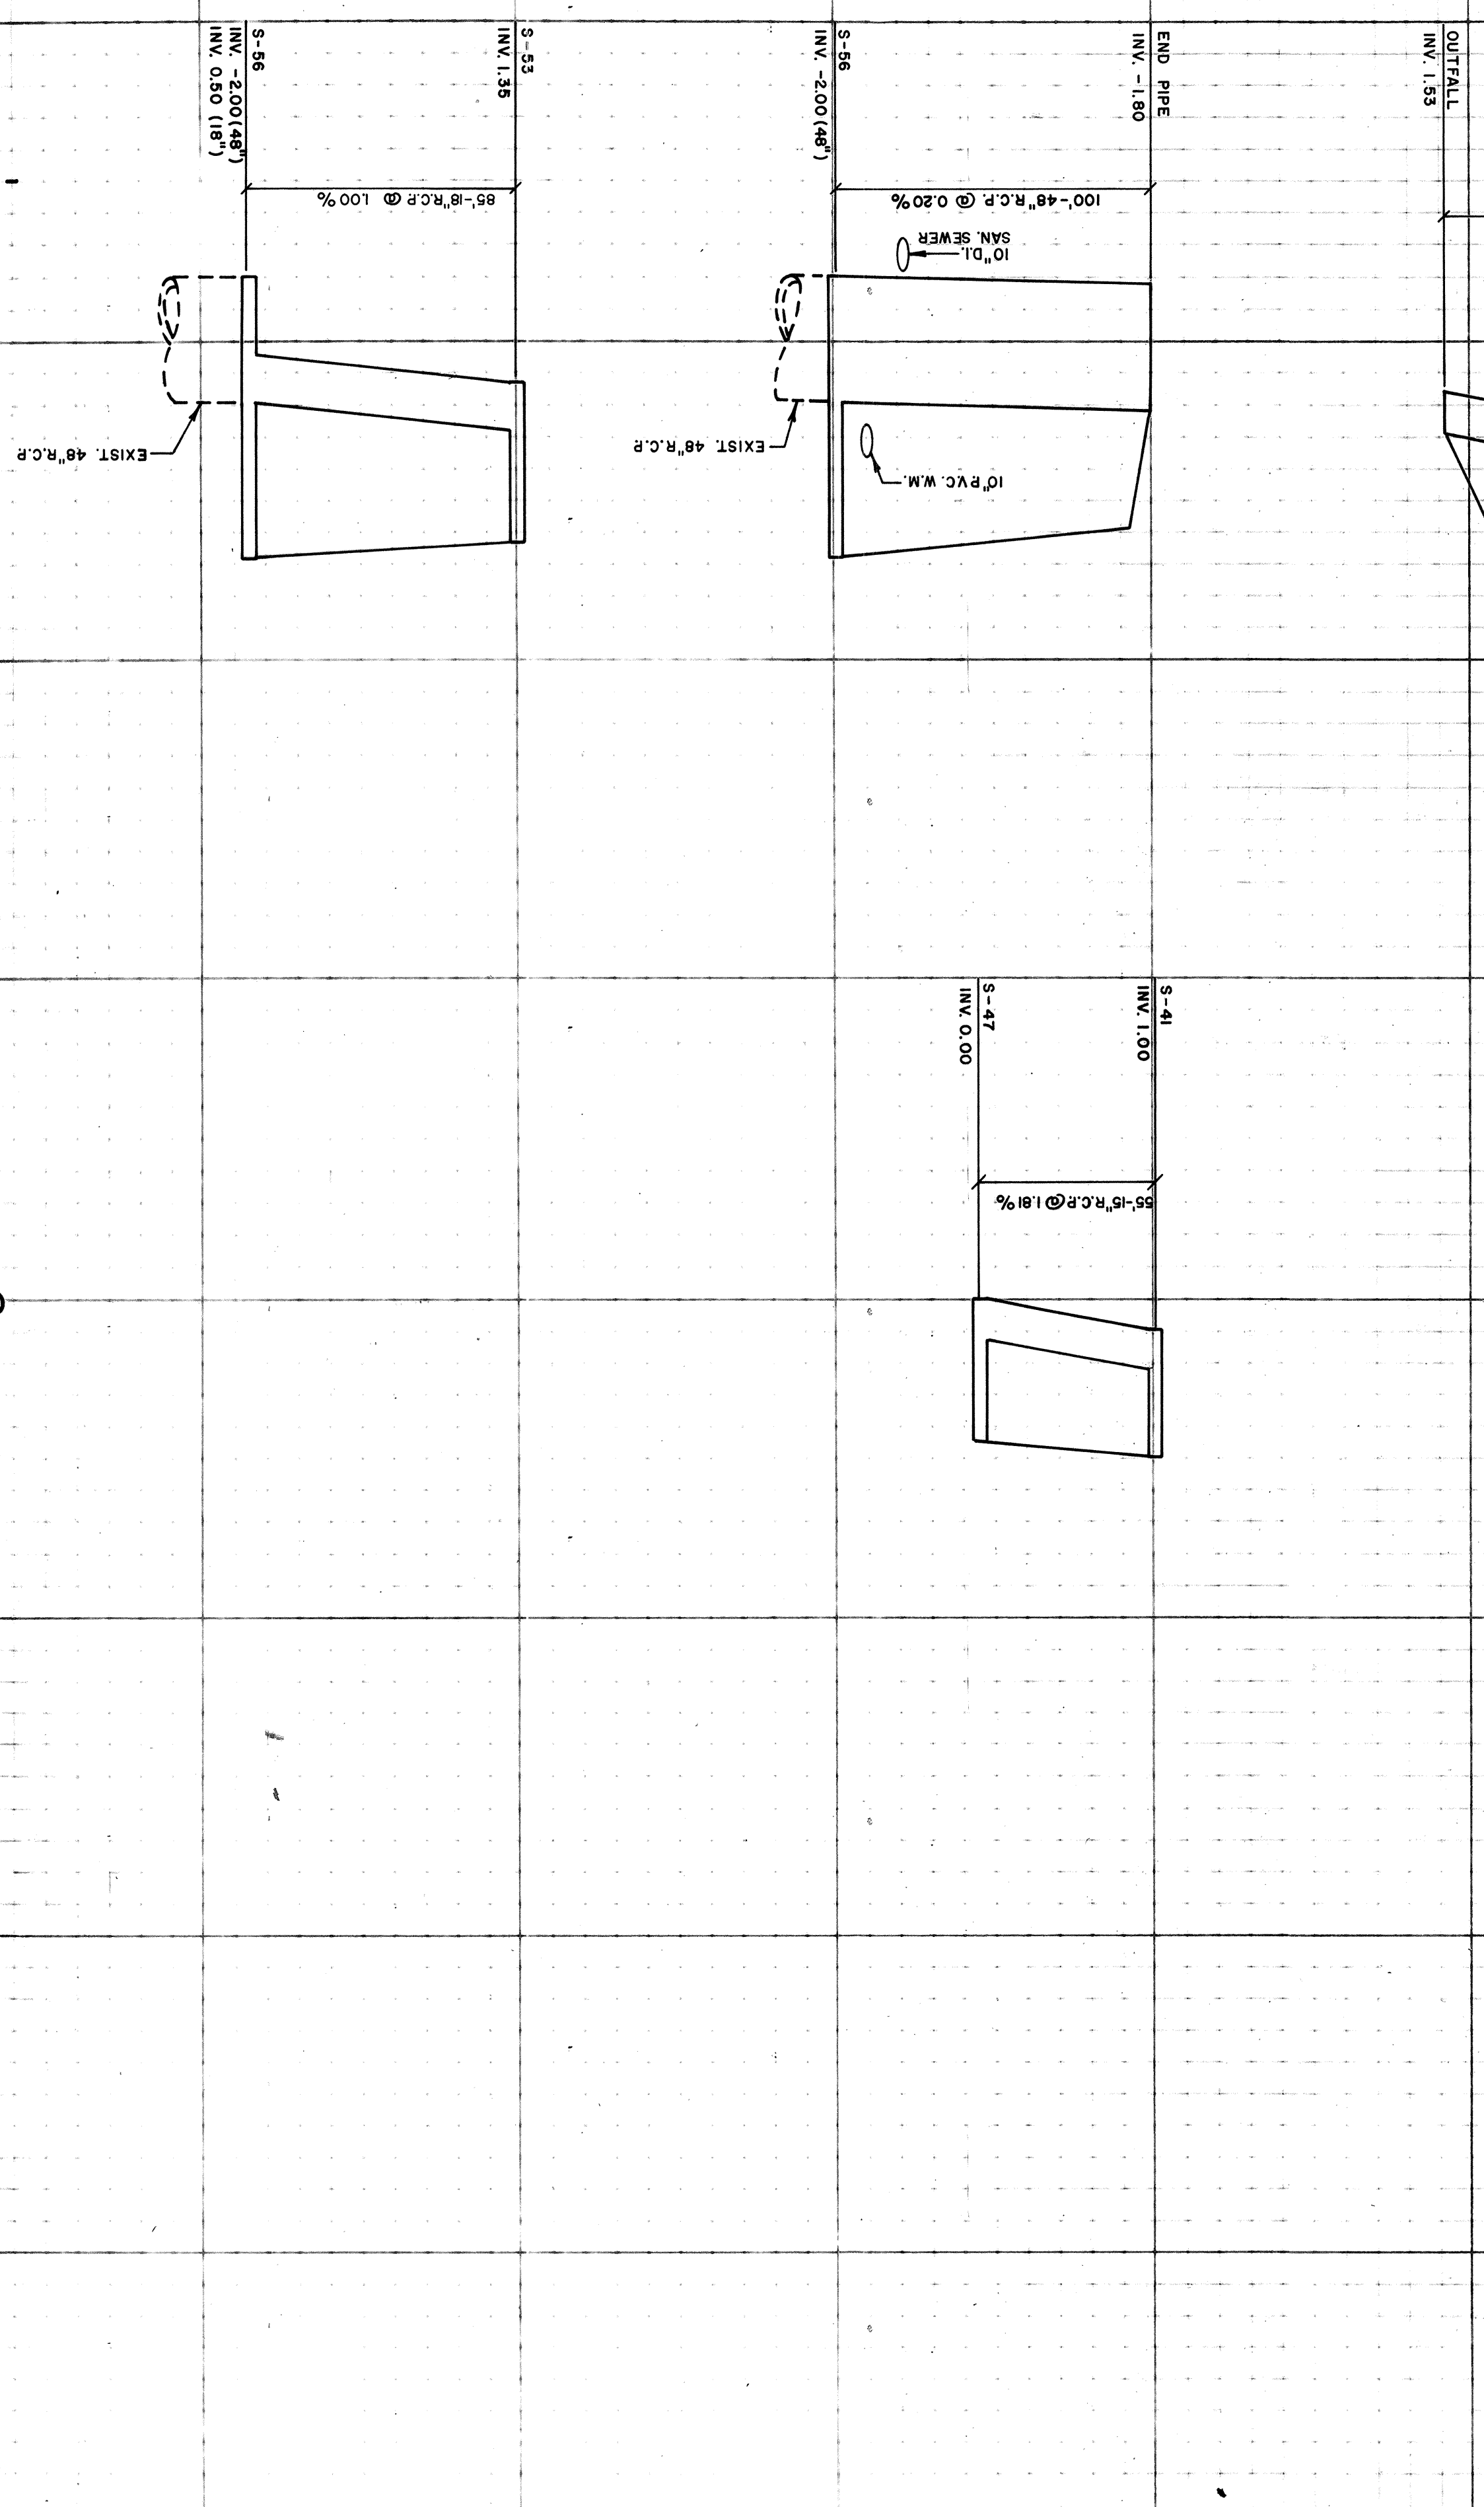

TOWN OF LONGBOAT KEY, FLORIDA  
 ARVIDA CORPORATION  
 BAY ISLES CIVIC COMMERCIAL CENTER  
 SANITARY & STORM SEWER PROFILES  
 ENGINEER BENNETT & BISHOP, INC. ENGINEERS & SURVEYORS 4509 BEE RIDGE ROAD SARASOTA, FLORIDA 33562

SHEET NUMBER 191-344AB  
 REVISION

SCALE: HORIZ. 1"=40'  
 VERT. 1"=4'  
 DATE: 5-19-80  
 DESIGNED BY: M.W.  
 DRAWN BY: R.A. BRAND  
 CHECKED BY: PROJECT NO.  
 PROJECT ENGINEER