


NOTE:
TREE REMOVAL PERMIT REQUIRED
PRIOR TO ANY CLEARING.

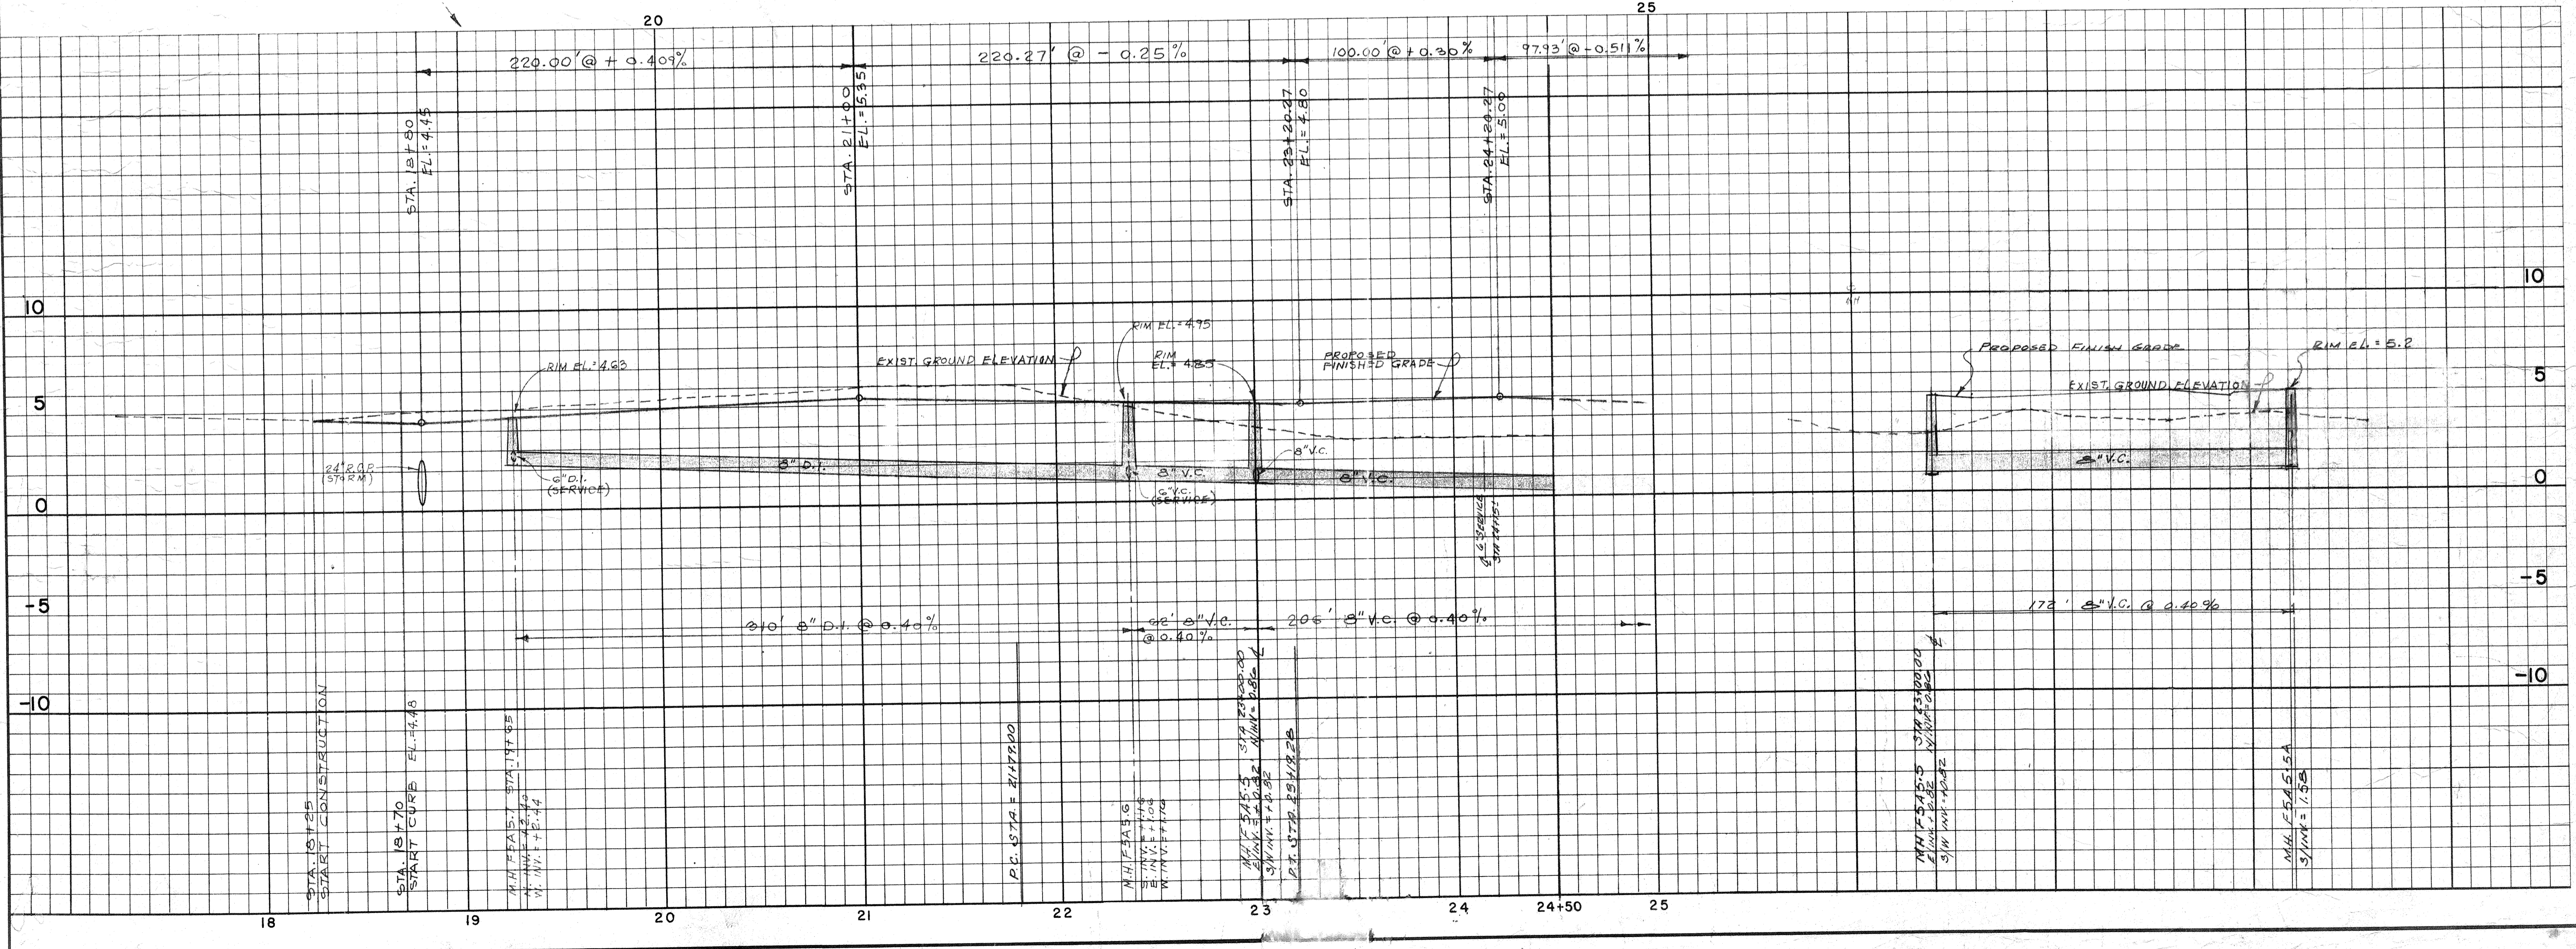

BENNETT & BISHOP
SURVEYORS
FLORIDA

ARVIDA CORPORATION
P.O. BOX 115
SARASOTA, FLORIDA 34231

DATE	NOV. 25 81	SCALE	DESIGN	DRAWN	CHECK
PROJECT	ARVIDA CORP. P.O. BOX 115 SARASOTA, FLORIDA				
DATE	3-10-82	SCALE	1" = 40'	DRAWN	N.A.
PROJECT	ARVIDA CORP. P.O. BOX 115 SARASOTA, FLORIDA			CHECK	N.A.

191-4