


NOTE:
TREE REMOVAL PERMIT REQUIRED
PRIOR TO ANY CLEARING.

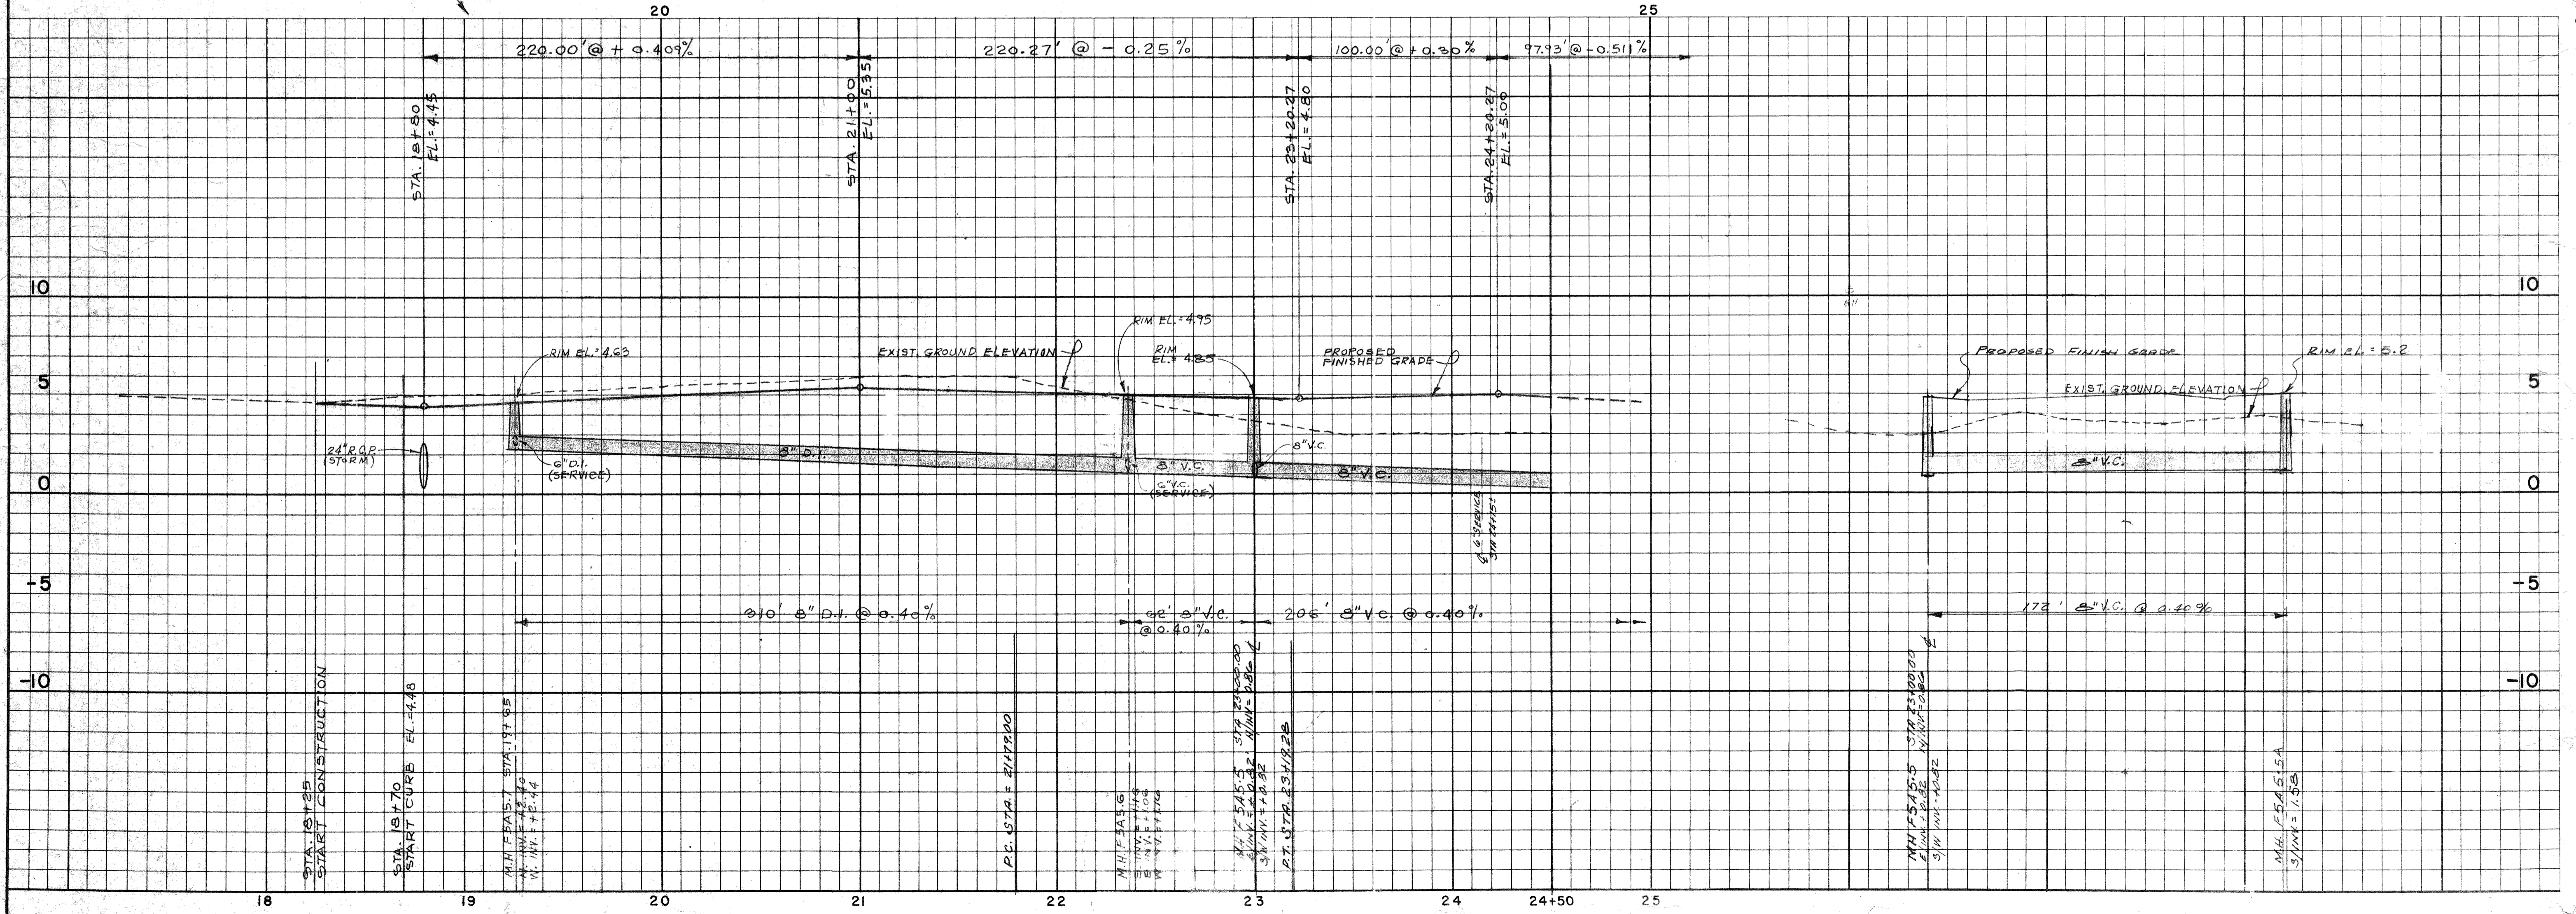

DATE		NOV 28 81	SCALE	DESIGN	DRAWN	CHECKED	APPROVED
SHEET NO.		3-15-B	DATE		3-10-82		
PROJECT		ARVIDA CORPORATION BAY ISLES ROAD					
DRAWN BY		BENNETT & BISHOP					
CHECKED BY		CONSULTING ENGINEERS & SURVEYORS					
APPROVED BY		FLORIDA					
BY		SARASOTA					

DATE		NOV 28 81	SCALE	DESIGN	DRAWN	CHECKED	APPROVED
SHEET NO.		3-15-B	DATE		3-10-82		
PROJECT		ARVIDA CORPORATION BAY ISLES ROAD					
DRAWN BY		BENNETT & BISHOP					
CHECKED BY		CONSULTING ENGINEERS & SURVEYORS					
APPROVED BY		FLORIDA					
BY		SARASOTA					