


LEGEND
 - - - - - General Telephone
 - - - - - Stormer Television
 - - - - - Fla. Power & Light Co.
 - - - - - Irrigation

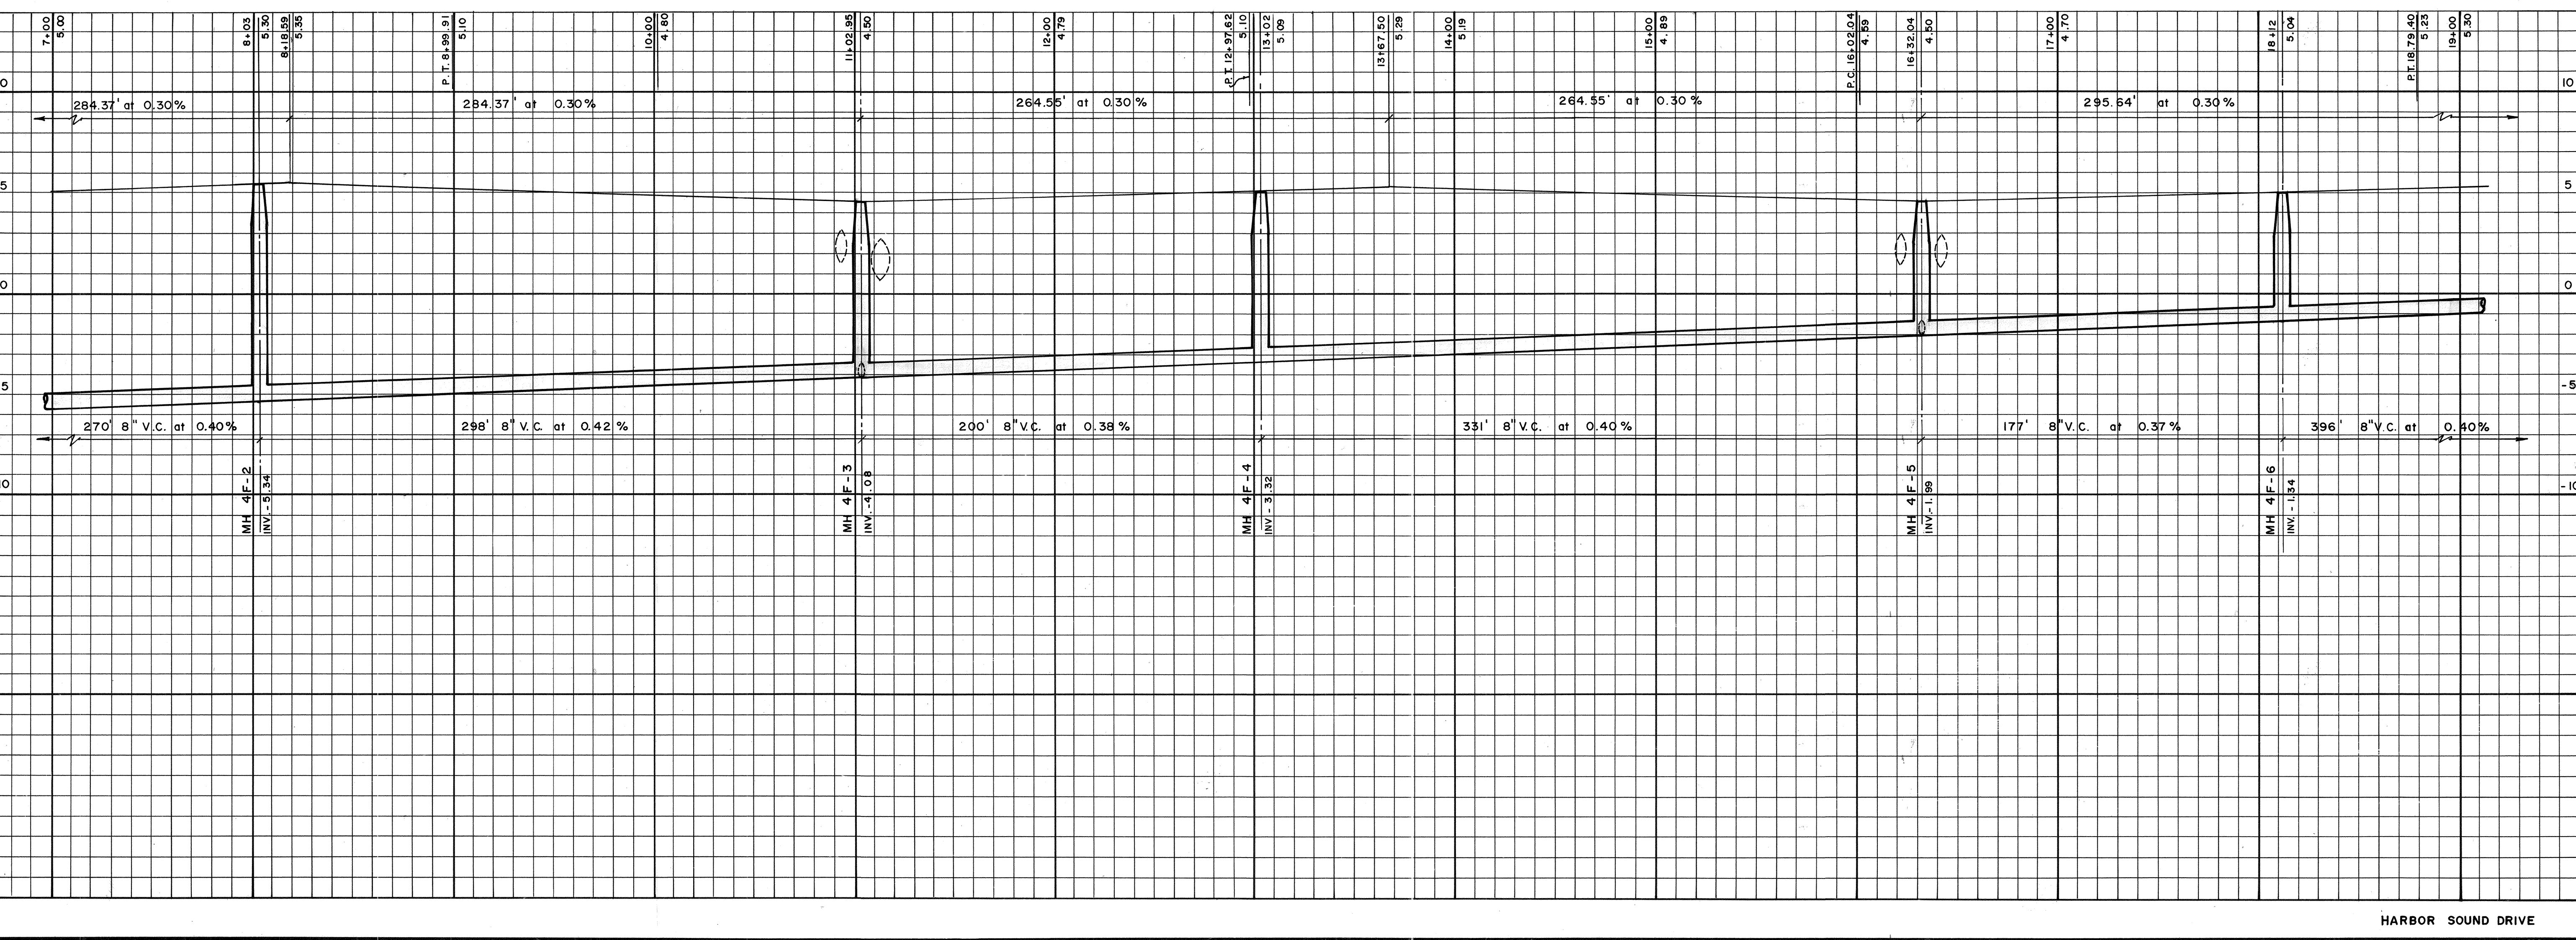

DESIGNED BY PROJECT ENGINEER	DATE: 10-4-76	CHECKED BY PROJECT NO.
	SCALE: HORIZ. 1" = 40' VERT. 1" = 4'	DRAWN BY H.B.
BY	REVISION	
TOWN OF LONGBOAT KEY, FLORIDA ARVIDA CORPORATION BAY ISLES UNIT NO. 1 SEWAGE COLLECTION BENNETT & BISHOP, INC. - CONSULTING ENGINEERS & SURVEYORS - 4509 BEE RIDGE RD. SARASOTA, FLORIDA		
SHEET NUMBER 191-066AB		ENGINEER LOCATION
REVISION		T.L.K. FILE NO.

HARBOR SOUND DRIVE