



LEGEND
 - - - - - General Telephone
 - - - - - Stormer Television
 - - - - - Fla. Power & Light Co.
 - - - - - Irrigation

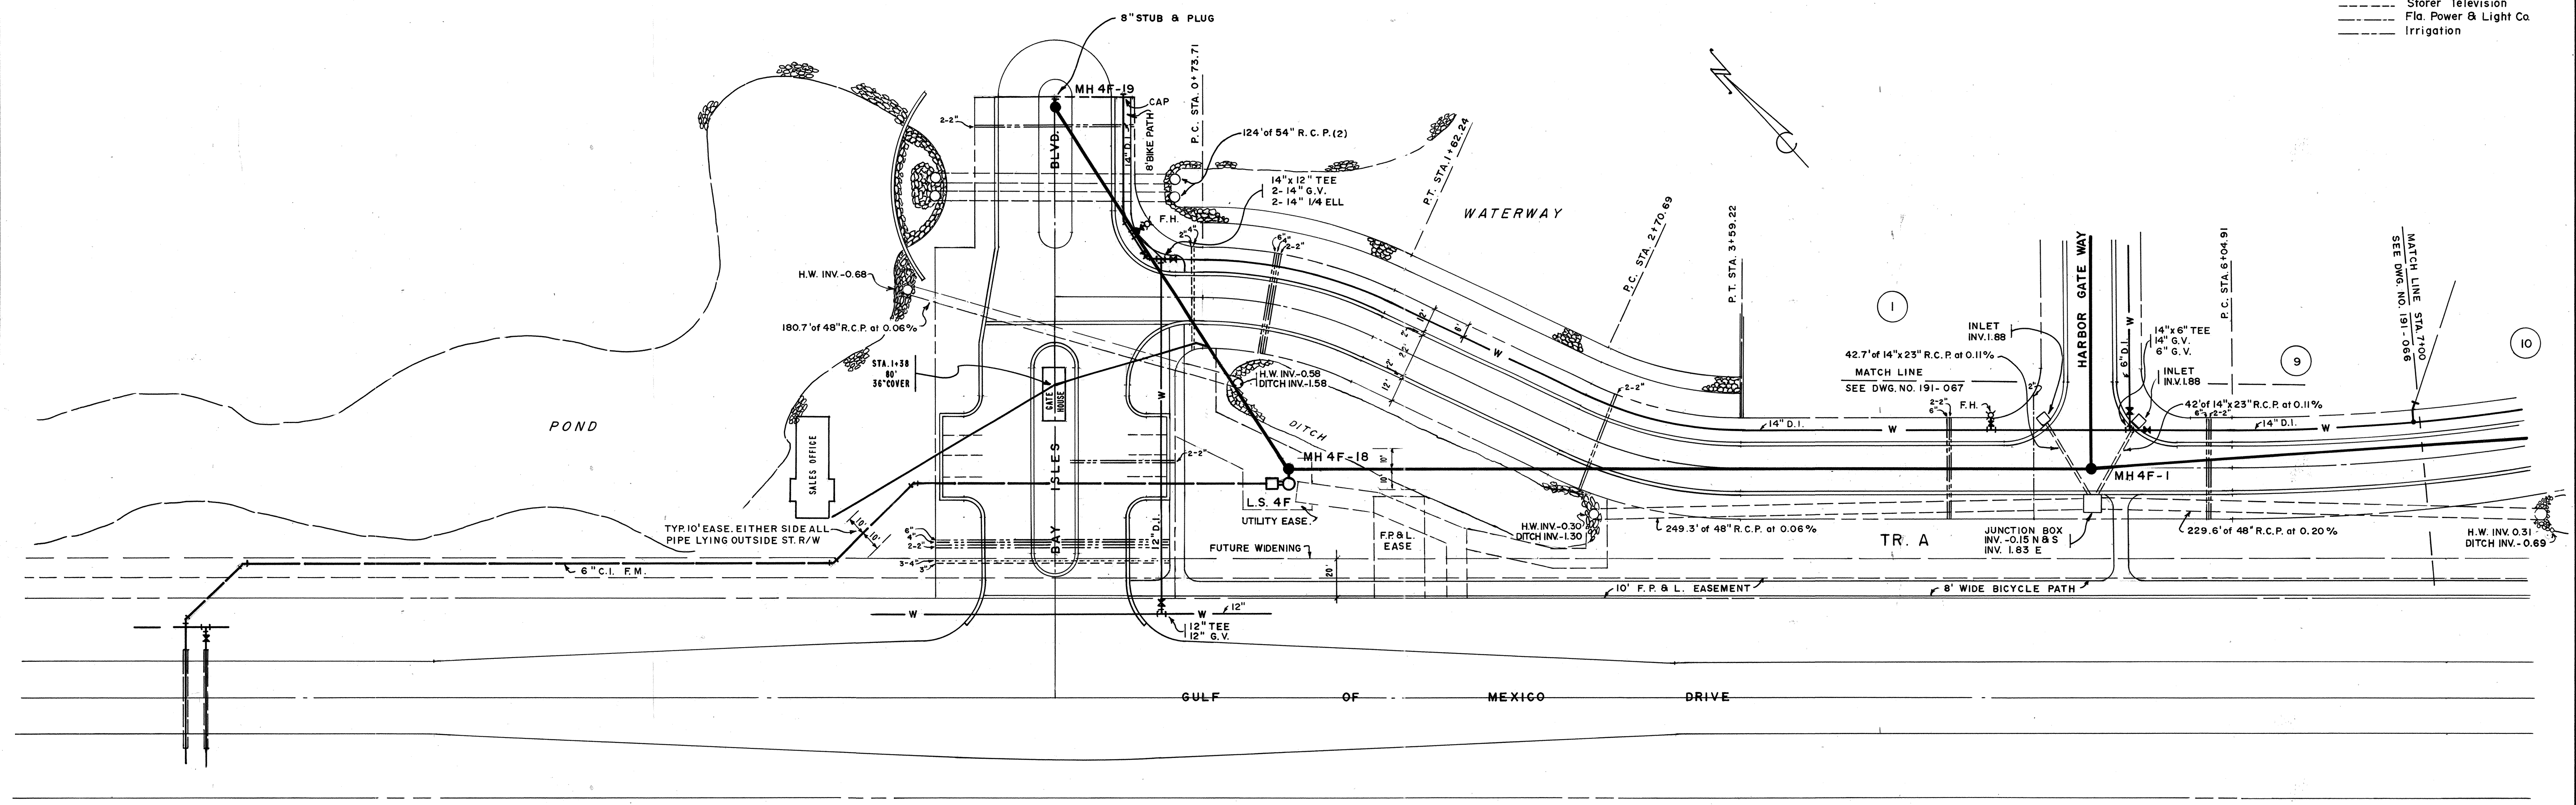

BAY ISLES BLVD. HARBOR SOUND DRIVE

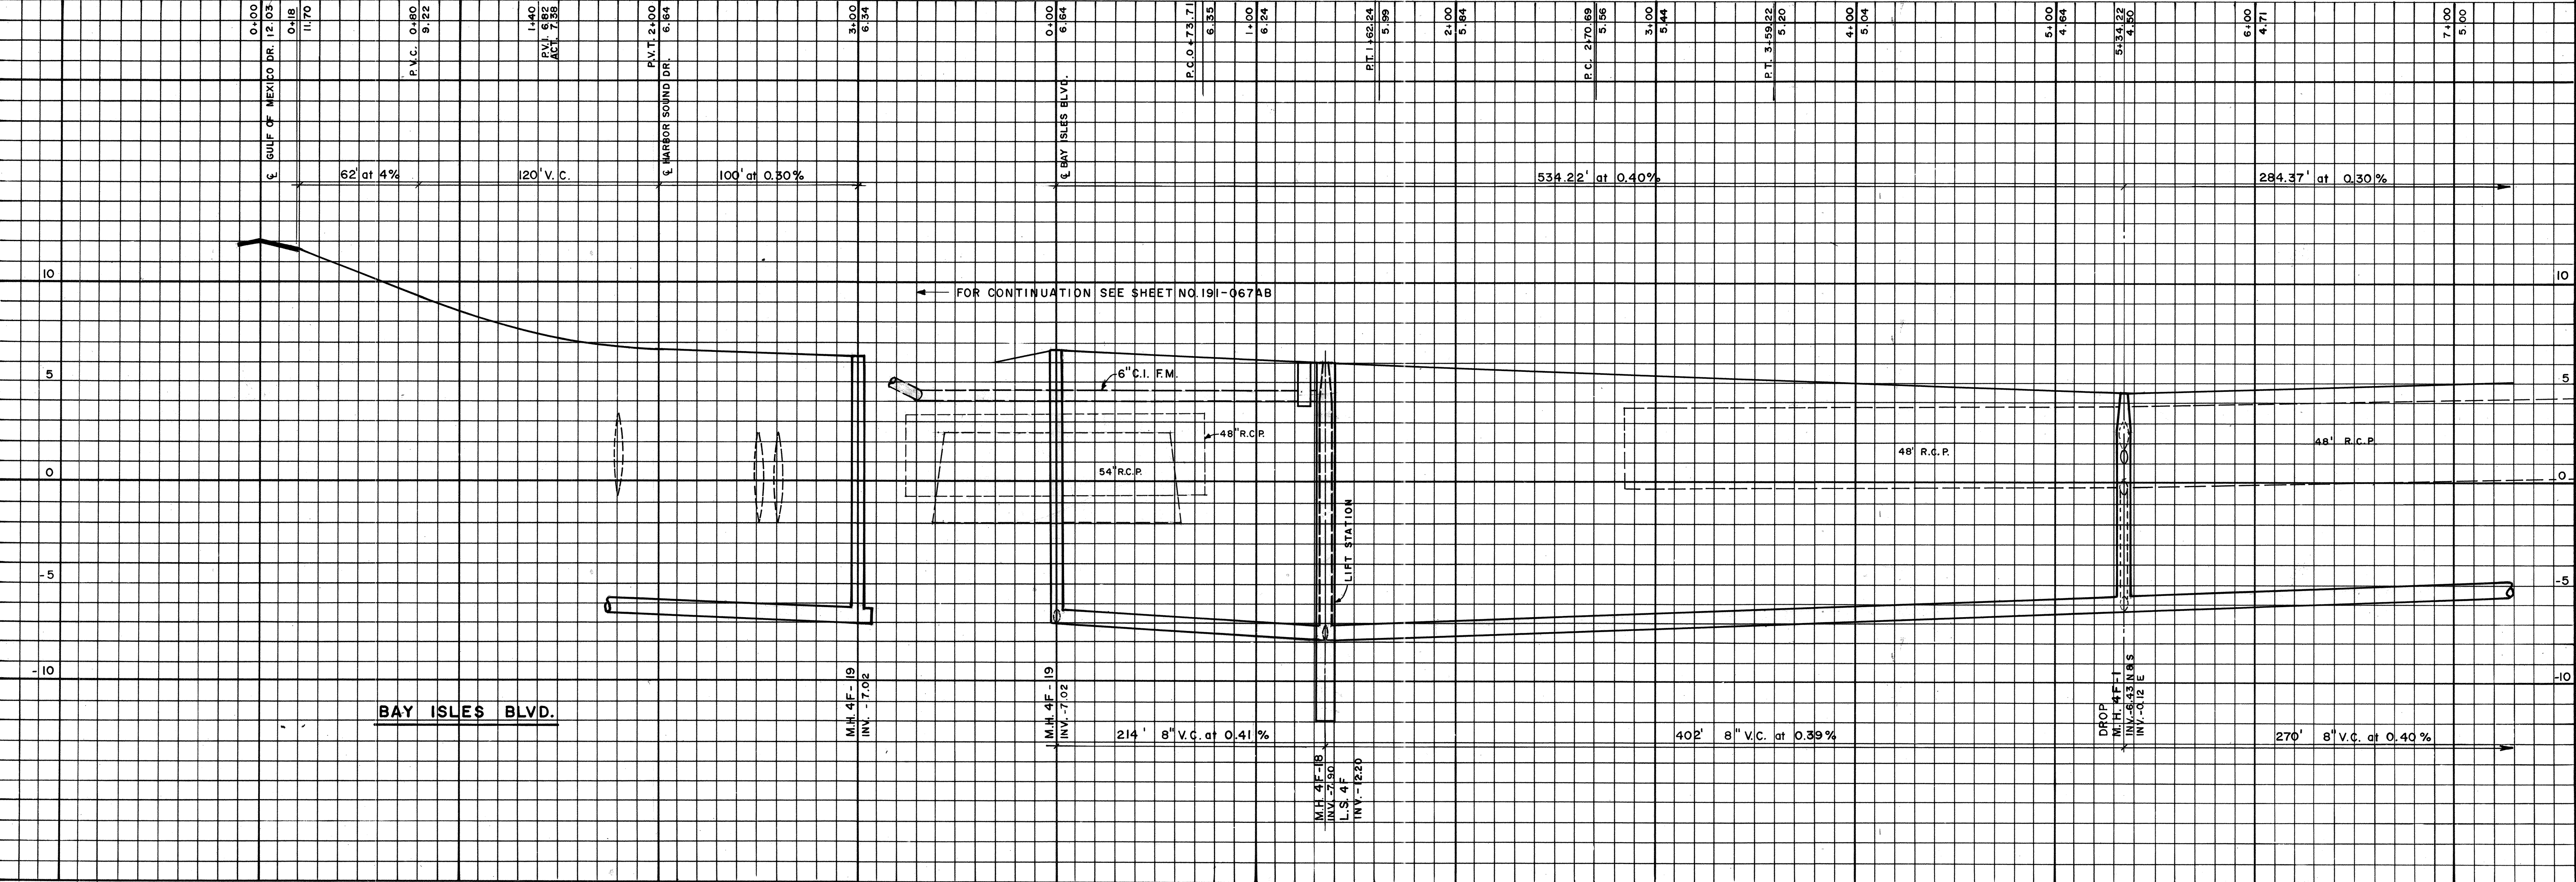

BAY ISLES BLVD. HARBOR SOUND DRIVE

PROJECT ENGINEER		DESIGNED BY		DATE:	
BY		REVISION		SCALE:	10 - 4 - 76
DRAWN BY		CHECKED BY		H. B.	
TOWN OF LONGBOAT KEY, FLORIDA ARVIDA CORPORATION BAY ISLES UNIT NO. 1 SEWAGE COLLECTION					
BENNETT & BISHOP, INC. - CONSULTING ENGINEERS & SURVEYORS - 4509 BEE RIDGE RD. SARASOTA, FLORIDA					
SHEET NUMBER	191-065 AB				
REVISION					
T.L.K. FILE NO.					