


NOTE: Sanitary Lateral Stations are from nearest down stream manhole (0+00)

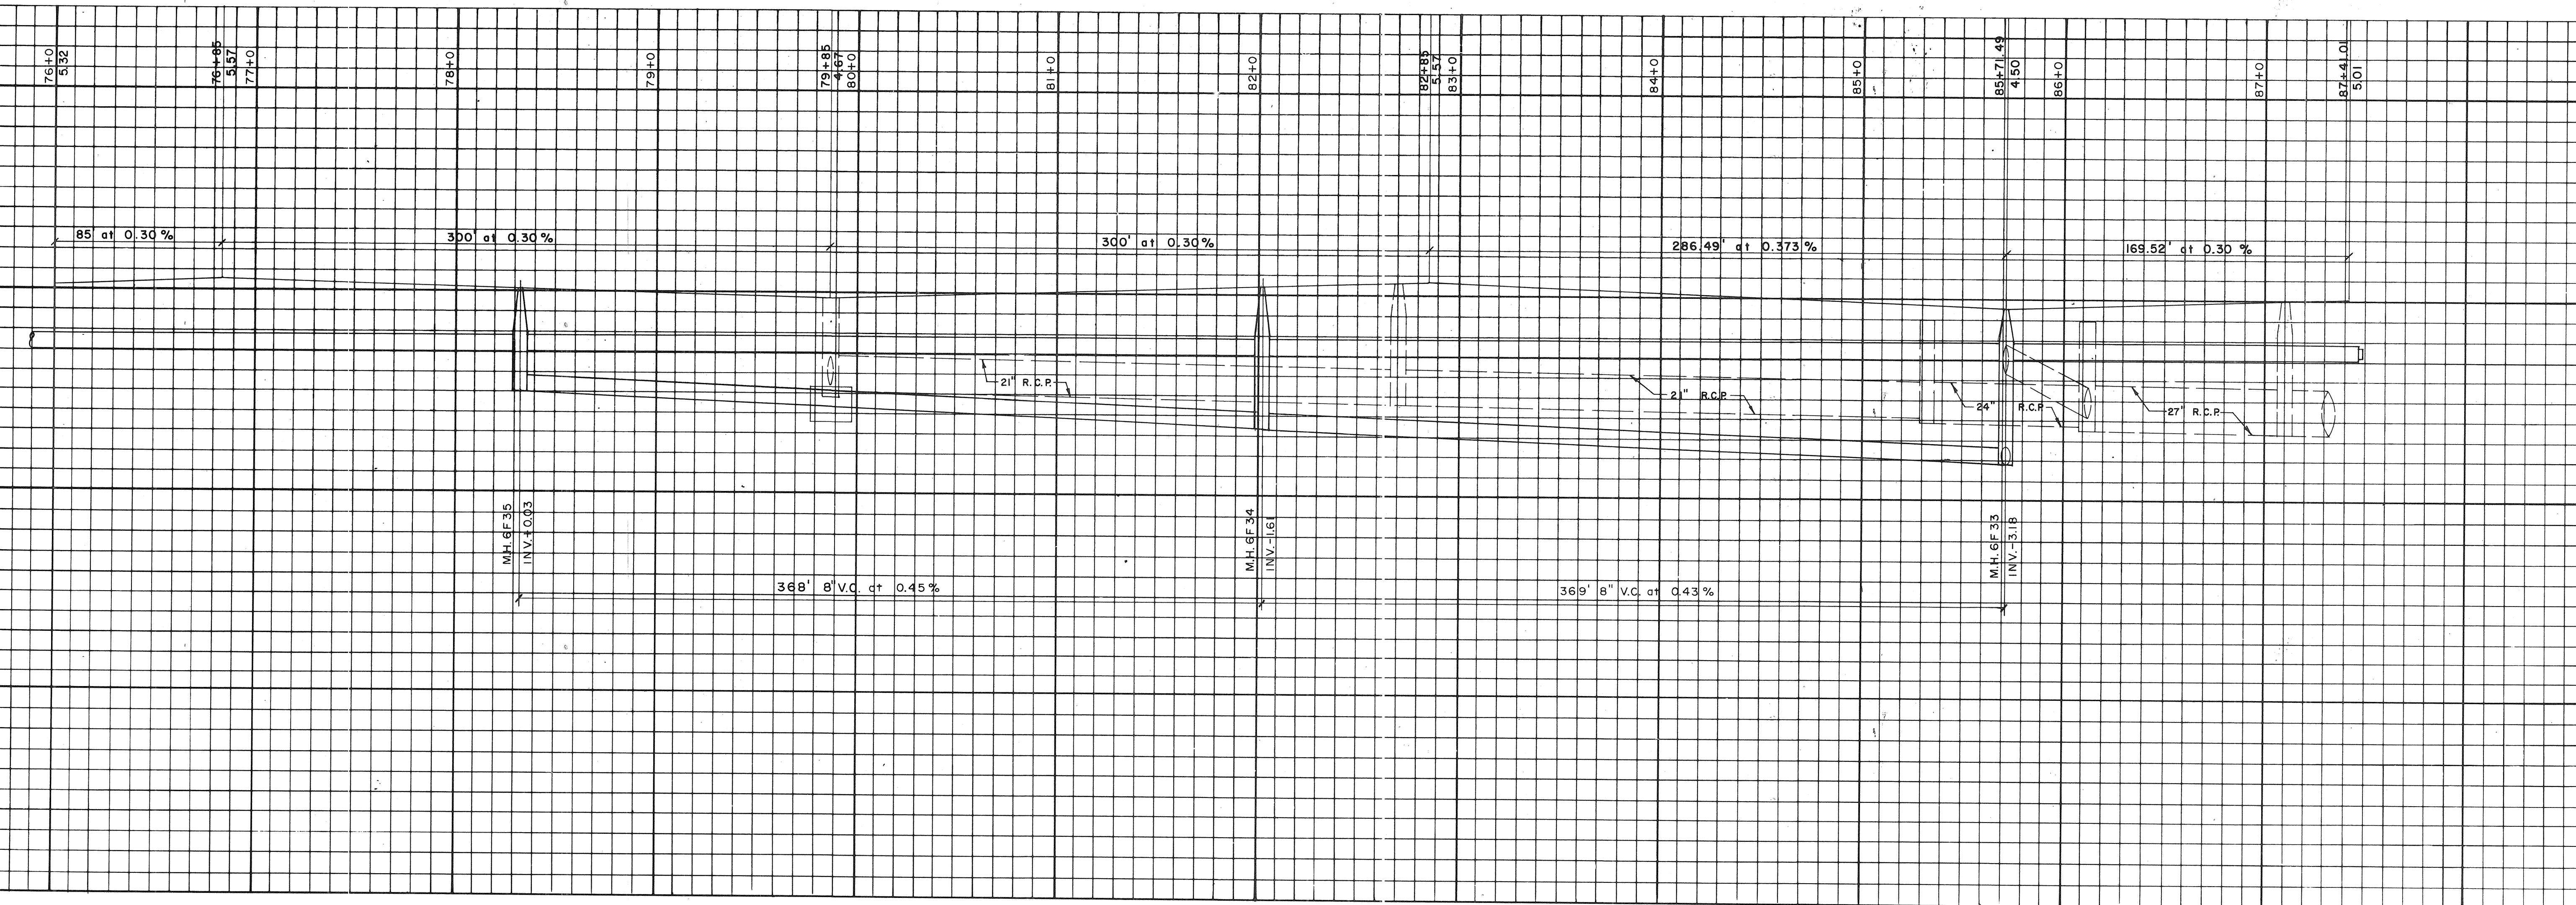

TOWN OF LONGBOAT KEY, FLORIDA		DATE: 11-14-77	
ARVIDA CORPORATION		DESIGNED BY	
BAY ISLES UNIT NO. 2		PROJECT ENGINEER	
WATER DISTRIBUTION & SEWAGE COLLECTION		DATE: 11-14-77	
BENNETT & BISHOP, INC.		DRAWN BY	
CONSULTING ENGINEERS & SURVEYORS - 4509 BEE RIDGE RD., SARASOTA, FLORIDA		CHECKED BY	
PROJECT NO.		SCALE: HOR. 1"=40'	
SHEET NUMBER		VER. 1"=4'	
191-147AB		BY	
REVISION		REVISION	
FILE NO.		L.T.R.	
		DATE	