


NOTE: Sanitary Lateral Stations are from nearest down stream manhole (0+00)

- LEGEND**
- General Telephone
 - Storer Telephone
 - Fla. Power & Light Co.
 - Arvida Corporation

BAYOU SOUND

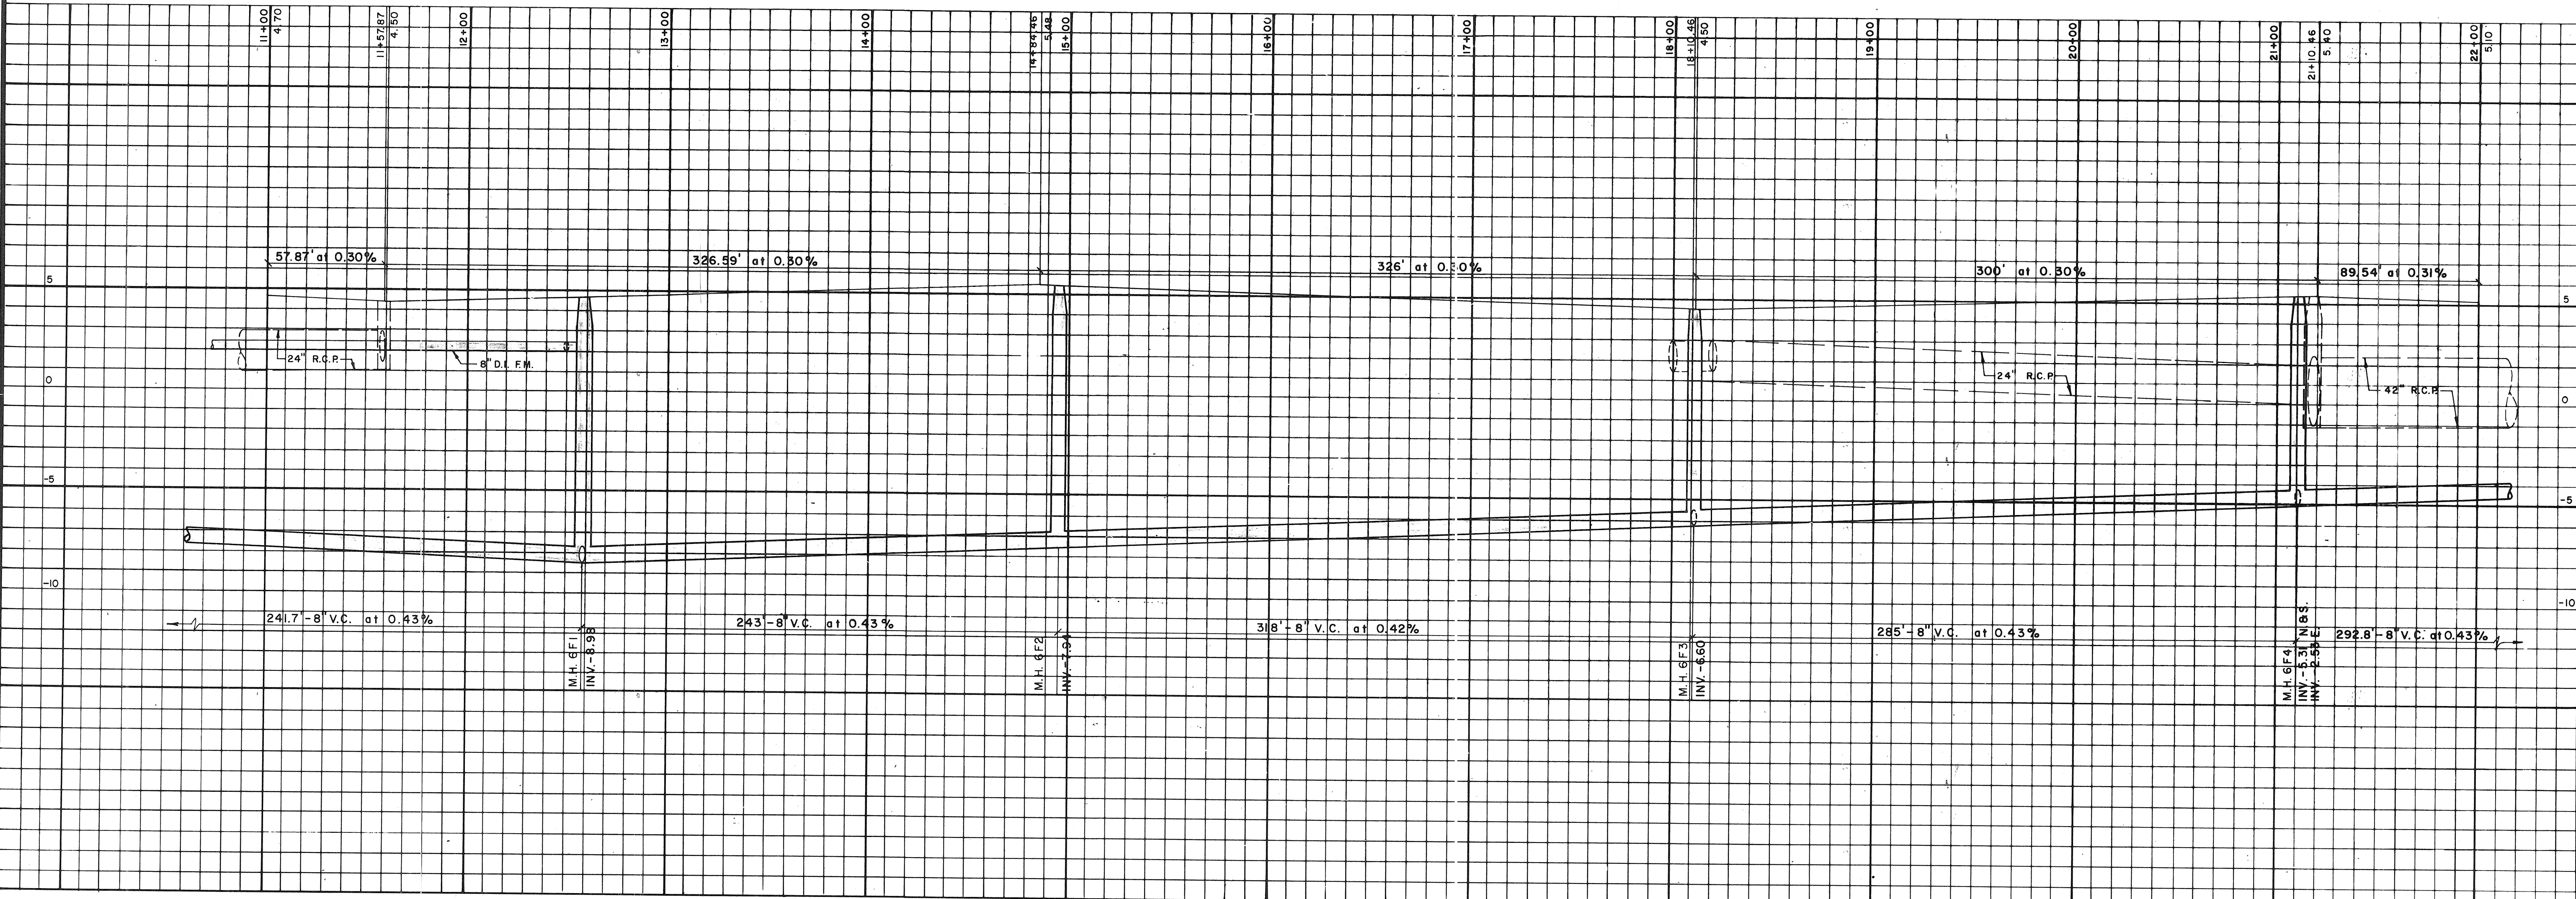

BY	DESIGNED BY	PROJECT ENGINEER
	CHECKED BY	PROJECT NO.
REVISION	DATE	
	SCALE	HOR. 1"=40' VER. 1"=4'
TOWN OF LONGBOAT KEY, FLORIDA ARVIDA CORPORATION BAY ISLES UNIT NO. 2 WATER DISTRIBUTION & SEWAGE COLLECTION BENNETT & BISHOP, INC. - CONSULTING ENGINEERS & SURVEYORS - 4509 BEE RIDGE RD., SARASOTA, FLORIDA		
L.T.R.	DATE	
SHEET NUMBER		
191-138AB		
REVISION		
T.L.K. FILE NO.		