


NOTE: Sanitary Lateral Stations are from nearest down stream manhole (0+00)

- LEGEND
- General Telephone
 - Storer Television
 - Fla Power & Light Co.
 - Arvida Corporation

BAYOU CIRCLE

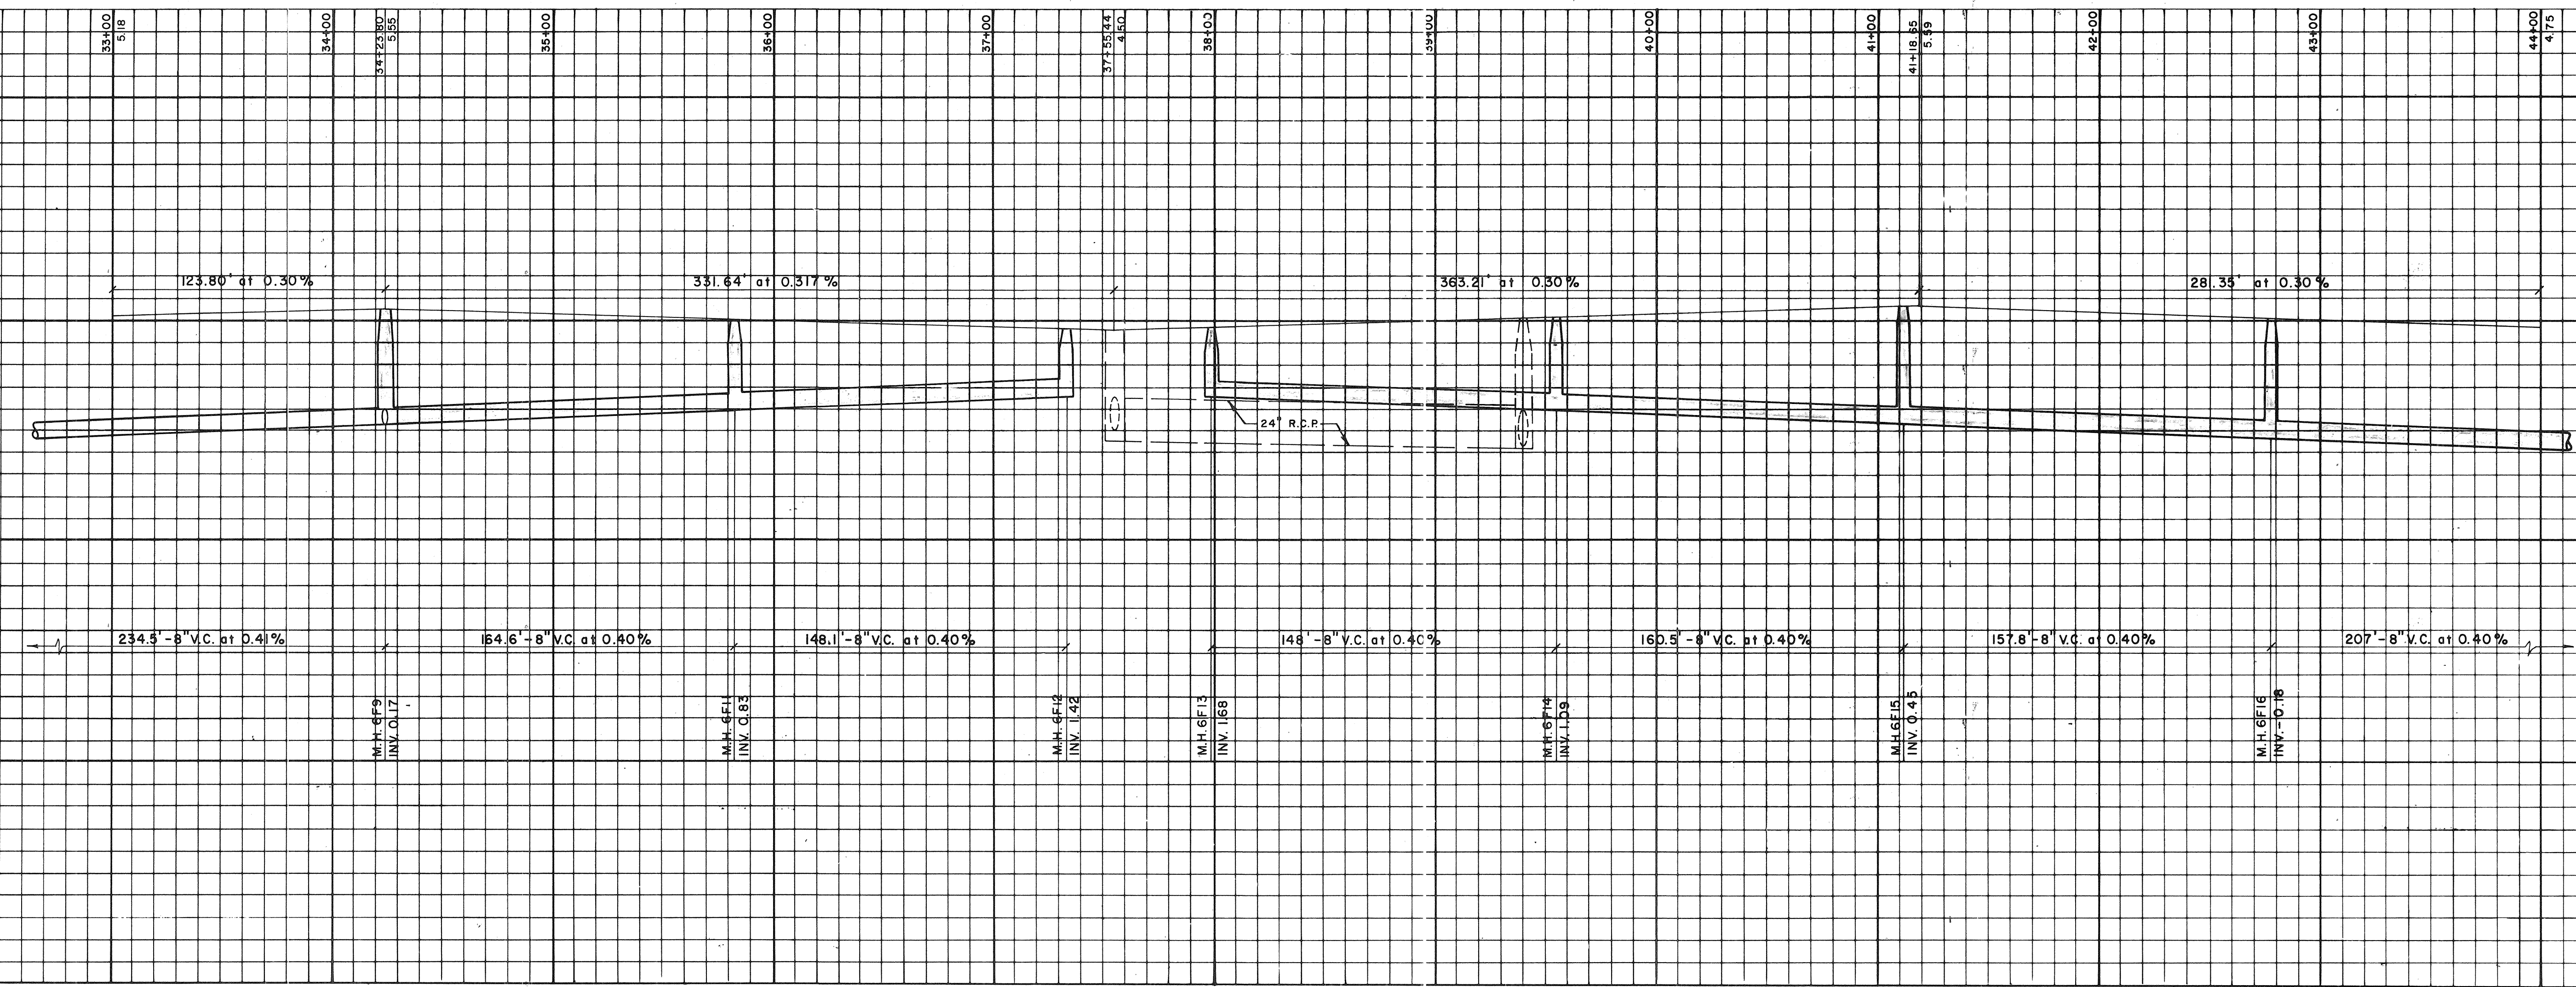

SHEET NUMBER 191-140AB	REVISION	DESIGNED BY	PROJECT ENGINEER
		DATE:	CHECKED BY PROJECT NO.
TOWN OF LONGBOAT KEY, FLORIDA		BY	DRAWN BY
ARVIDA CORPORATION		REVISION	SCALE: HOR: 1"=40' VER: 1"=4'
BAY ISLES UNIT NO. 2		DATE	DESIGNED BY
WATER DISTRIBUTION & SEWAGE COLLECTION		DATE	CHECKED BY PROJECT NO.
BENNETT & BISHOP, INC. - CONSULTING ENGINEERS & SURVEYORS - 4509 BEE RIDGE RD., SARASOTA, FLORIDA		DATE	DATE
ENGINEER		DATE	DATE
S. G. GIBSON		DATE	DATE
T.L.K. FILE NO.		DATE	DATE