


NOTE: TREE REMOVAL PERMIT REQUIRED PRIOR TO THE REMOVAL OF ANY VEGETATION.

LEGEND

•• DENOTES EXISTING GRADE

TREE SPECIES	SYMBOL	SIZE RANGE	NO. OF TREES PLOTTED EACH	TOTAL
PINE	*	4"-19"	186	186
PALM	△	6"-10"	29	41
PALM	▲	12"-16"	12	
OAK	◇	4"-6"	141	151
OAK	◆	8"-10"	10	
CEDAR	♣	8"	2	2

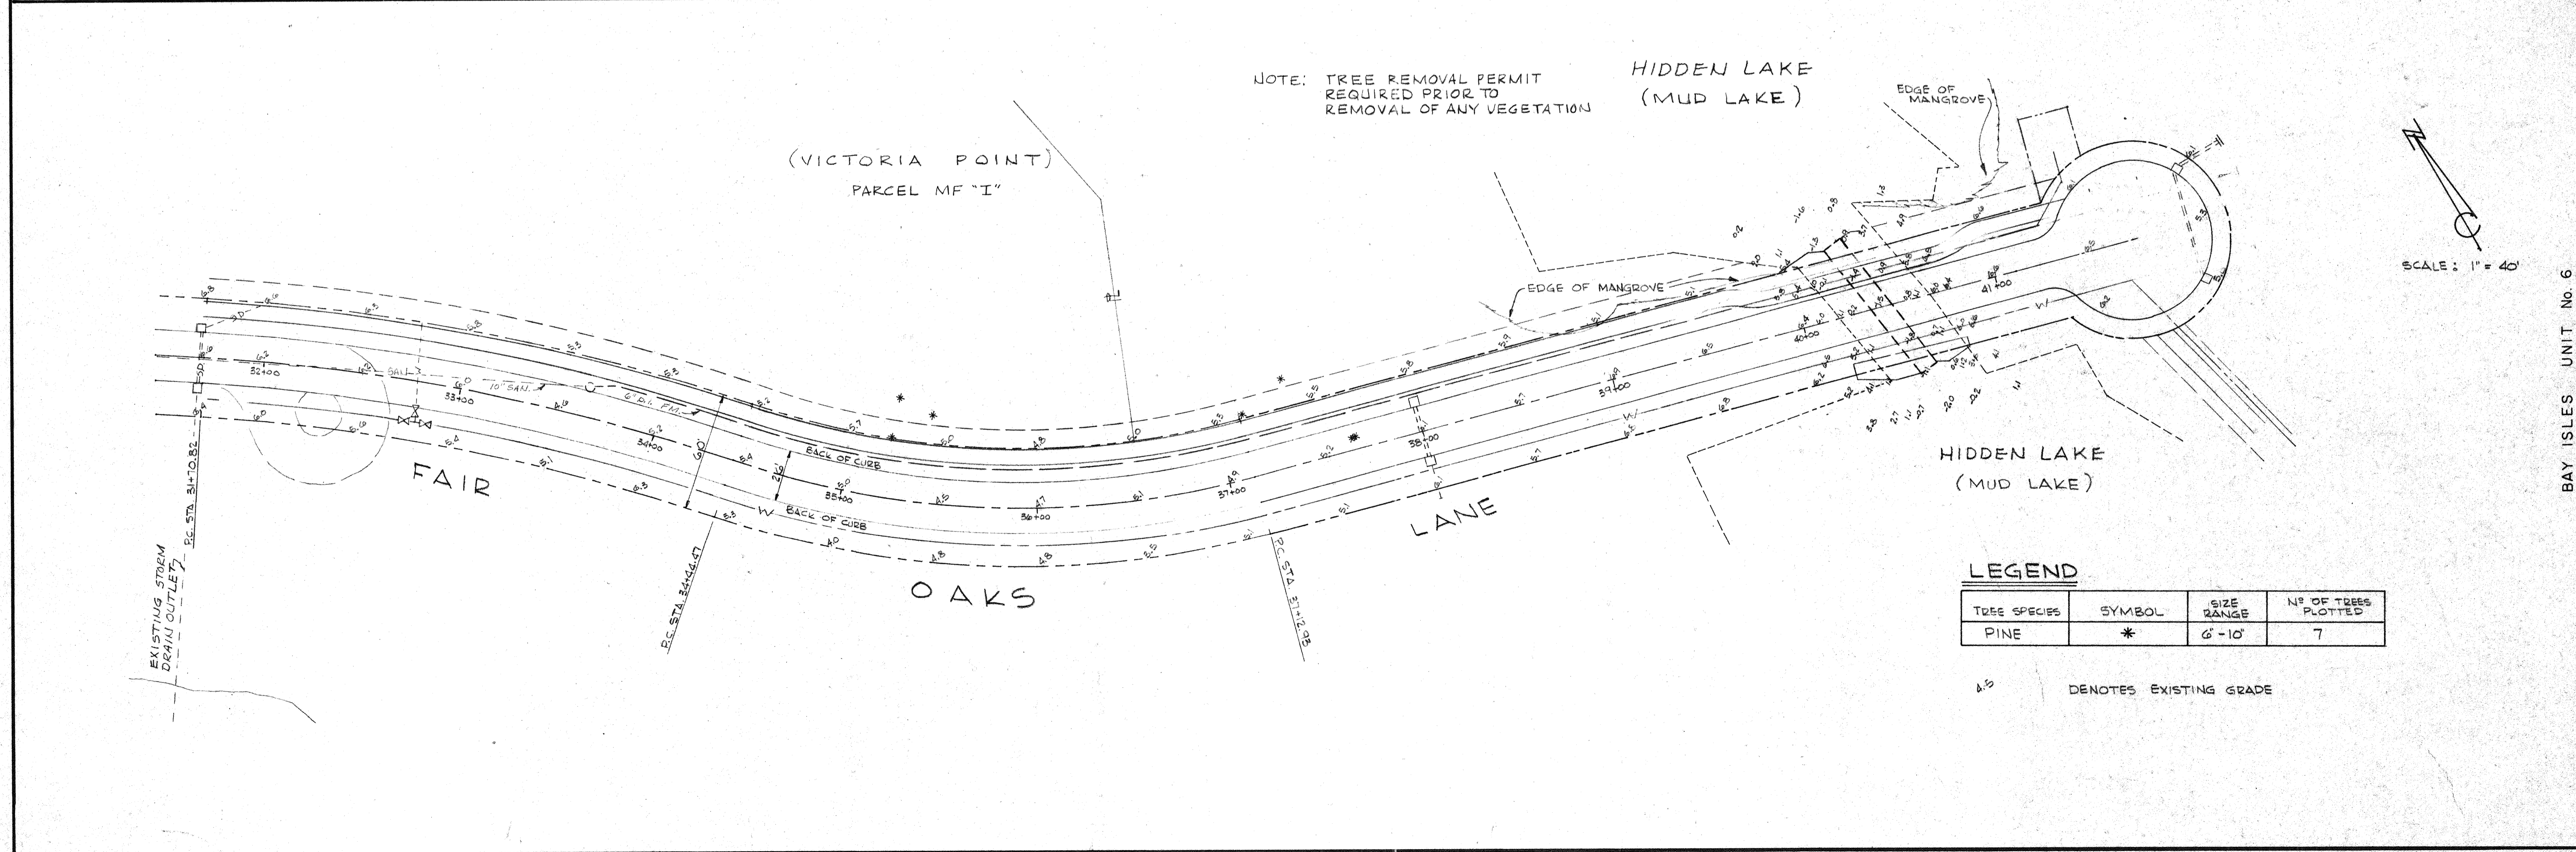

NOTE: TREE REMOVAL PERMIT REQUIRED PRIOR TO REMOVAL OF ANY VEGETATION

LEGEND

•• DENOTES EXISTING GRADE

TREE SPECIES	SYMBOL	SIZE RANGE	NO. OF TREES PLOTTED
PINE	*	6"-10"	7

BAY ISLES UNIT No. 6

ARVIDA CORPORATION
FAIR OAKS LANE EXTENSION

EXISTING TOPOGRAPHY

BENNETT & BISHOP
CONSULTING ENGINEERS & SURVEYORS
SARASOTA, FLORIDA

APPROVED BY
William J. Bishop
DATE: 12/1/85

DATE	SCALE	DESIGN	DRAWN	CHECK	APPROVED
12-1-85	1"=40'				

12/1/85 Added tree removal areas
BY: *FL*

DWRG. No. 191-32A
13