




**LEGEND**

- OAK TREE
- PALM TREE
- CEDAR TREE
- AUSTRALIAN PINE
- ▨ AREA OF TREE REMOVAL

NOTE:  
TREE REMOVAL PERMIT REQUIRED PRIOR TO ANY CLEARING. SELECTIVE CLEARING OF TREES AS REQ'D IN GOLF CART PATH AREAS AND ELEVATED DECK WALK SYSTEM.

NOTE: CONTRACTOR TO CLEAN OUT ALL EXIST. CULVERTS.

PLACE TWO (2) CB'S. FLUSH GRATE 0.2' LOWER THAN EDGE OF PVMT.

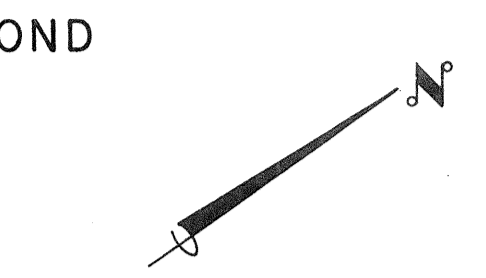

LITTORAL ZONE

POND

MANGROVE

MUD LAKE

NOTE: ROOF & FLOOR DRAINS TO SWALE

ARVIDA CORPORATION		SARASOTA, FLORIDA	
HARBORSIDE CLUBHOUSE		SARASOTA, FLORIDA	
TREE PREPARATION AND RELOCATION DRAWING			
DATE	SCALE	DESIGN	DRAWN
JUNE 7 '82	1" = 20'	R.A.F.	C.H.K.
APPROVED	CHECK	DATE	BY
REVISED PHASE LINES	REVISED PHASE LINES	REVISED PHASE LINES	REVISED PHASE LINES
7-17-85	7-17-85	7-17-85	7-17-85
GENERAL REVISIONS	GENERAL REVISIONS	GENERAL REVISIONS	GENERAL REVISIONS
ADD SECTION A-A	ADD SECTION A-A	ADD SECTION A-A	ADD SECTION A-A
GENERAL REVISION	GENERAL REVISION	GENERAL REVISION	GENERAL REVISION
ADD EXIST. SAN. SEWER AND WATER MAIN	ADD EXIST. SAN. SEWER AND WATER MAIN	ADD EXIST. SAN. SEWER AND WATER MAIN	ADD EXIST. SAN. SEWER AND WATER MAIN

BENNETT & BISHOP  
CONSULTING ENGINEERS & SURVEYORS