




STA 92+70 HARBOURSIDE DRIVE

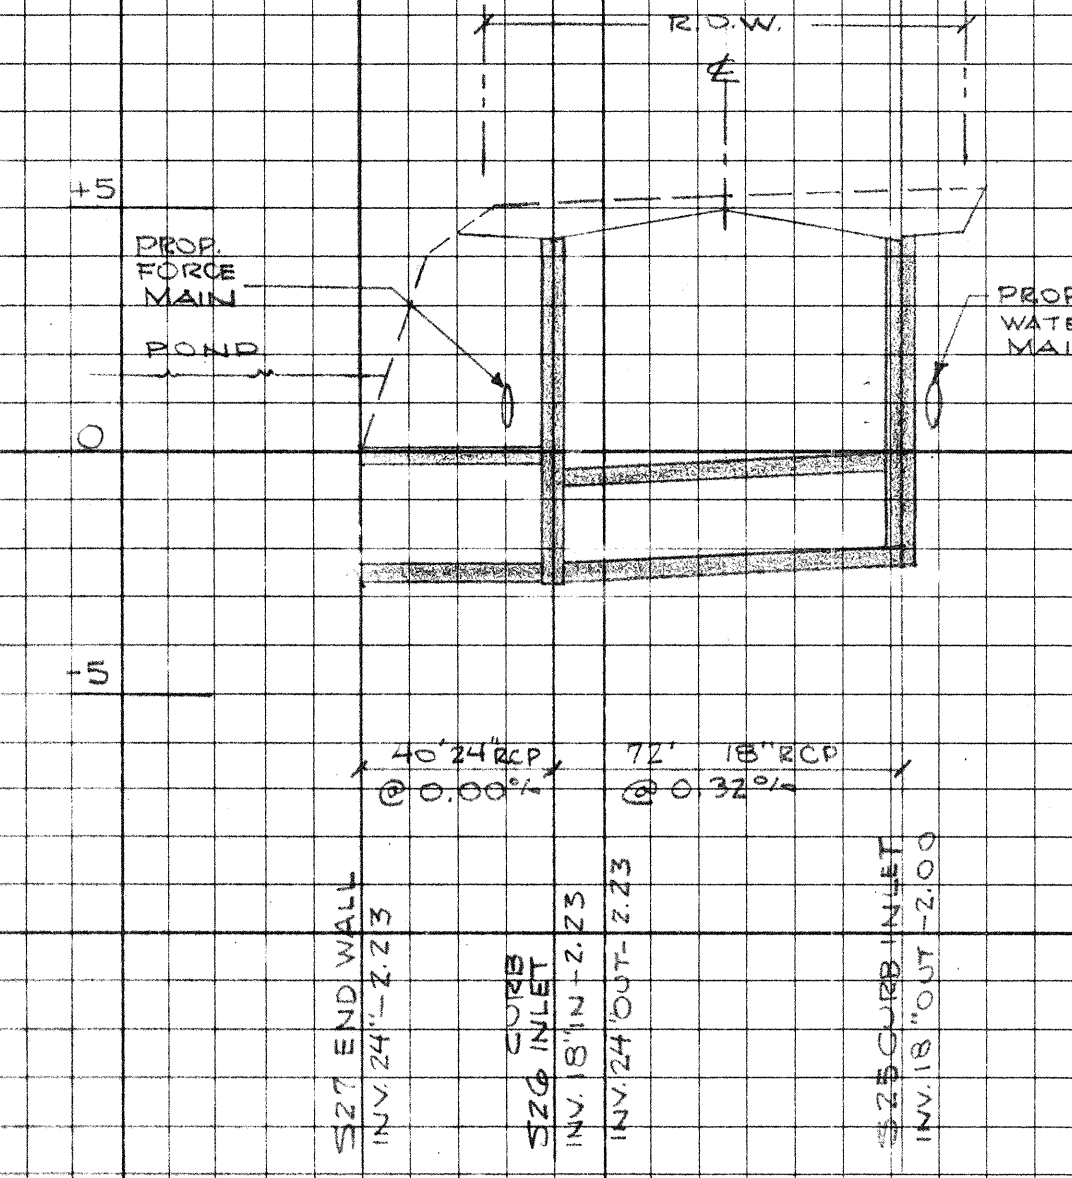


HARBOURSIDE DRIVE
STA. 102+95.67

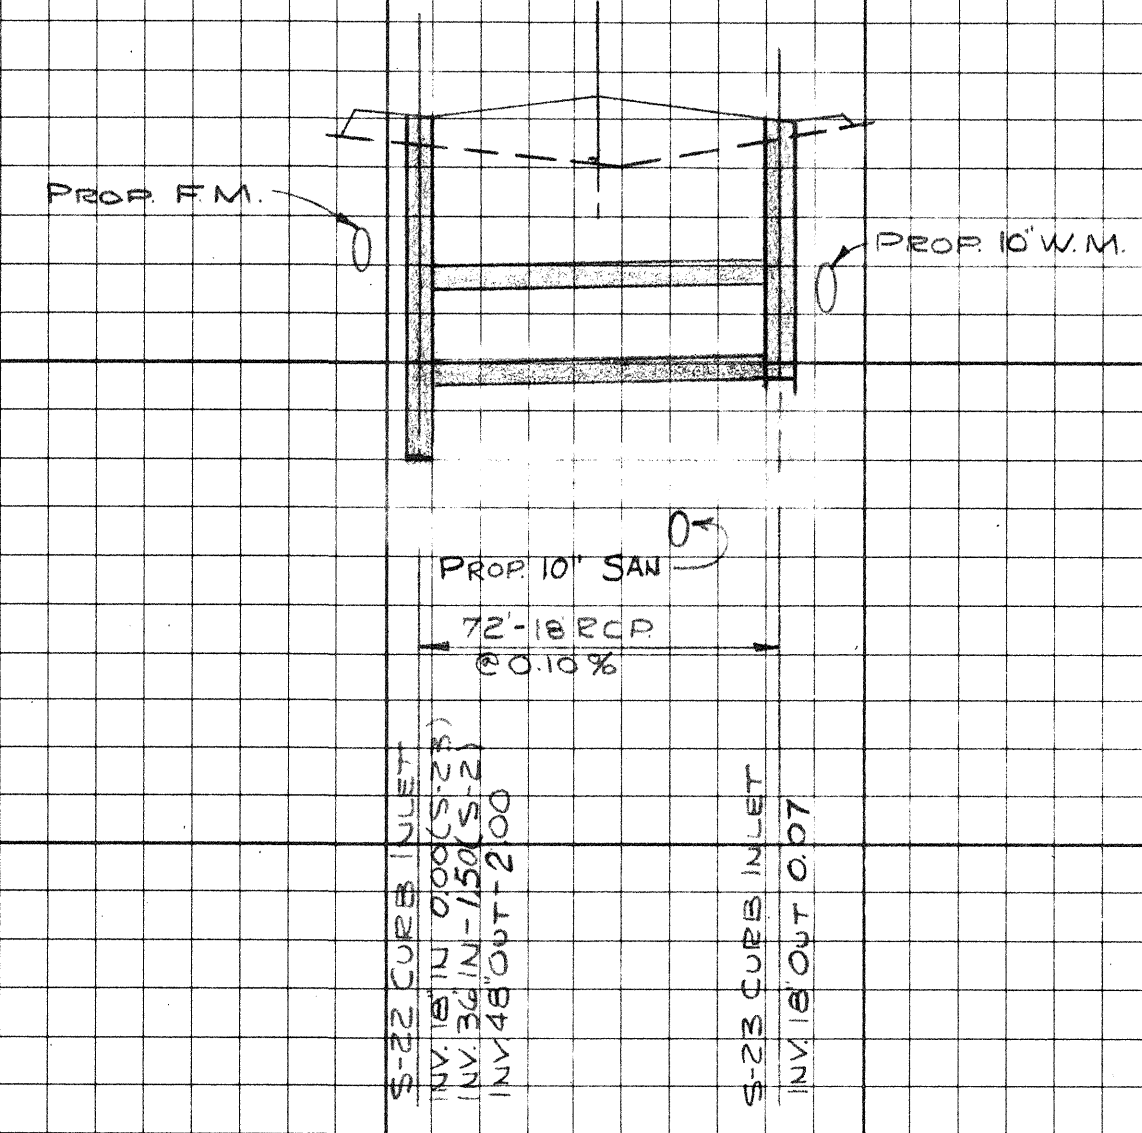


HARBOURSIDE DRIVE
STA. 99+90

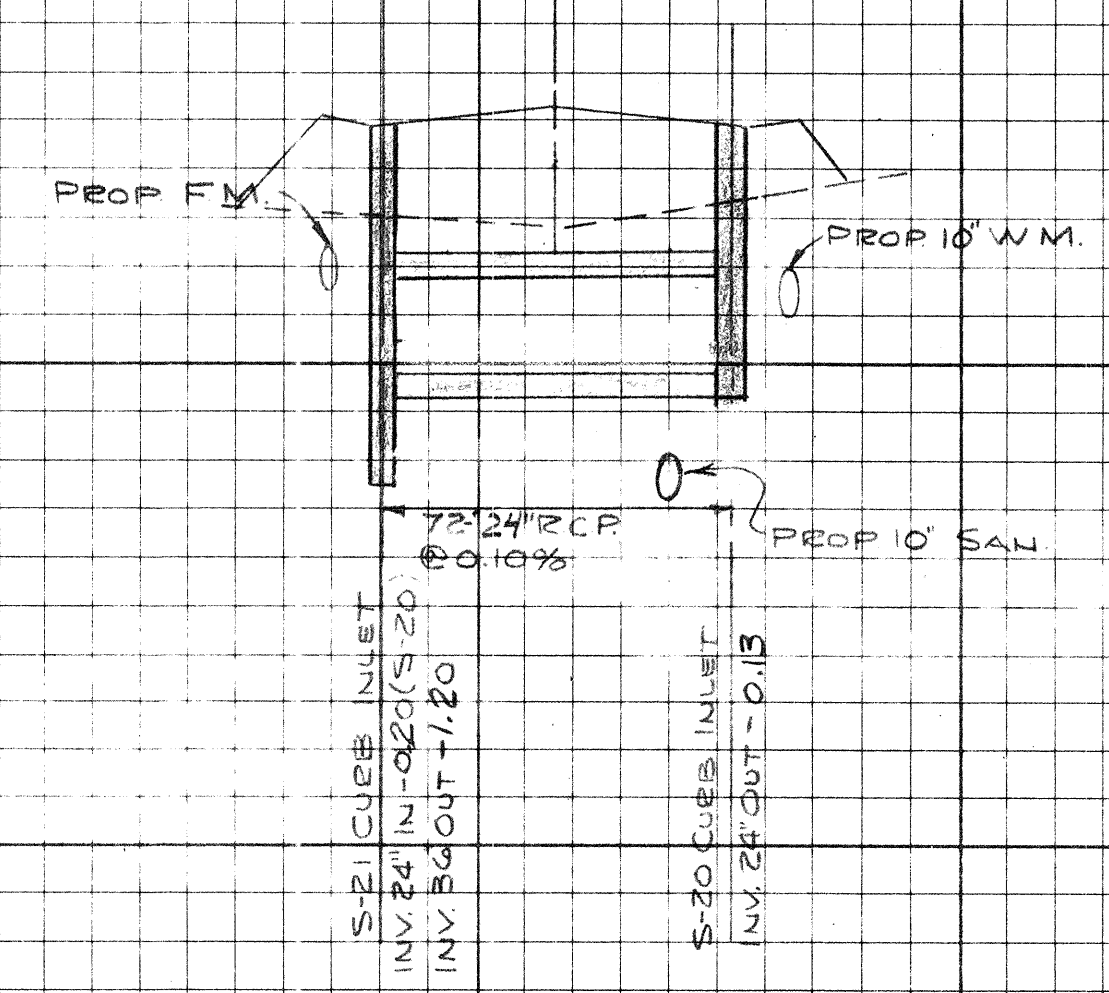


STA 31+67 FAIR OAKS LANE

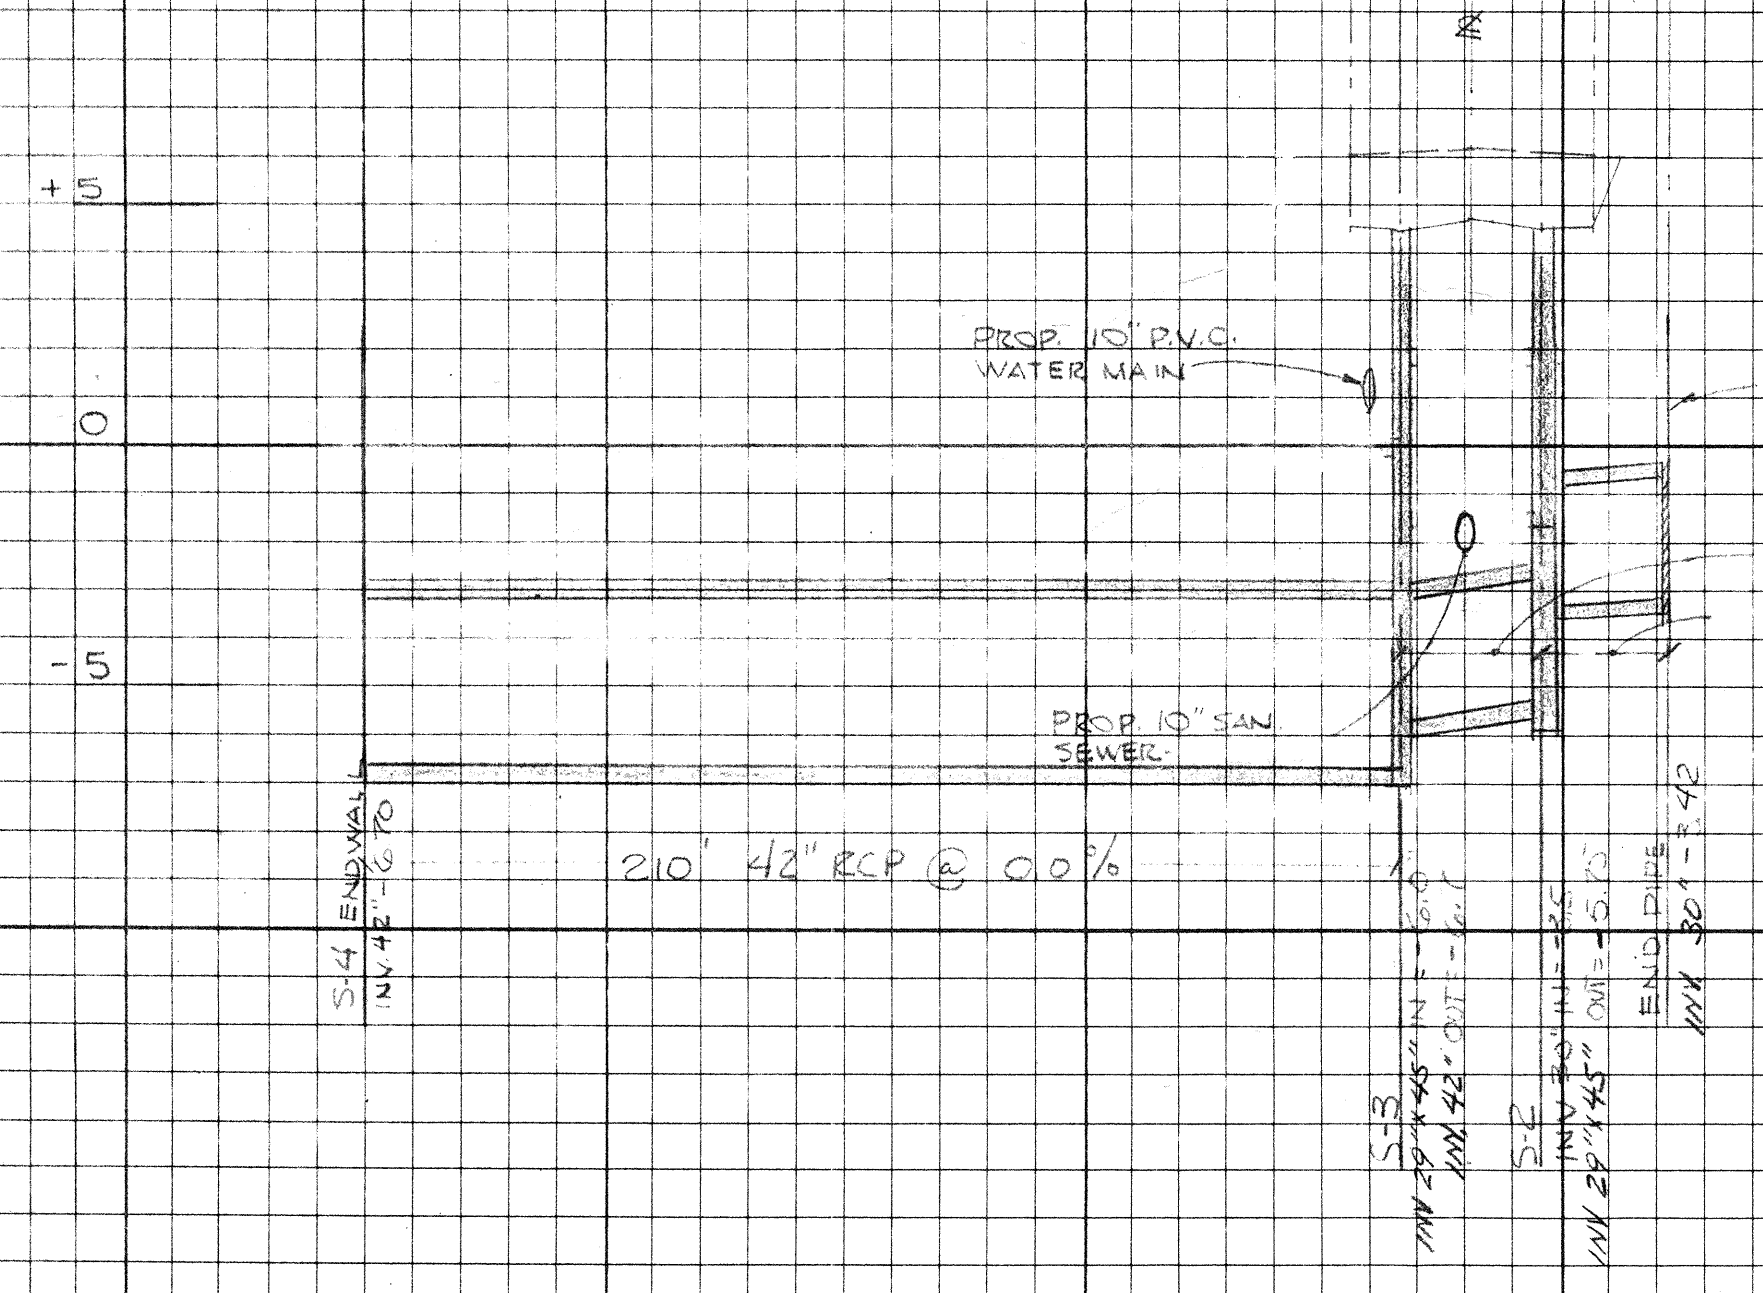


STA 25+44 FAIR OAKS LANE

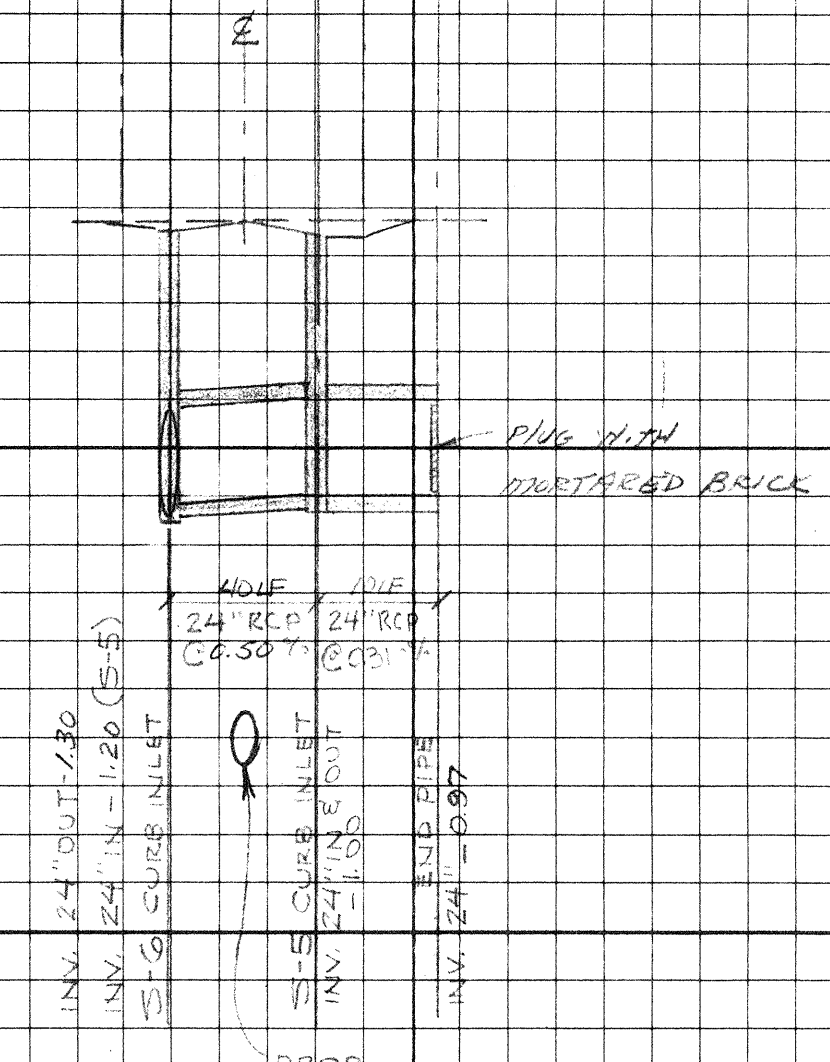


STA 24+56 FAIR OAKS LANE

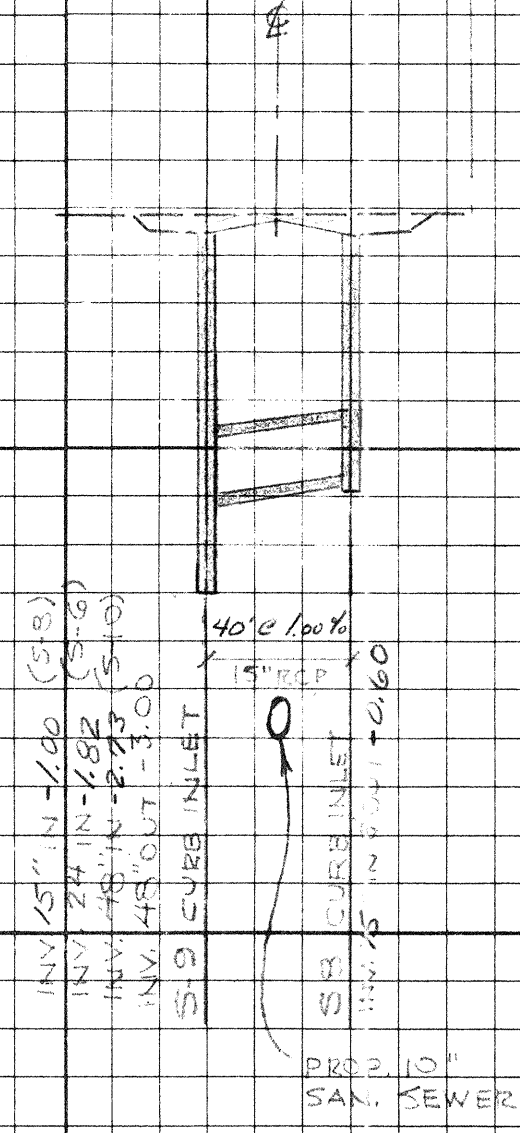

STA 22+06.7 FAIR OAKS LANE

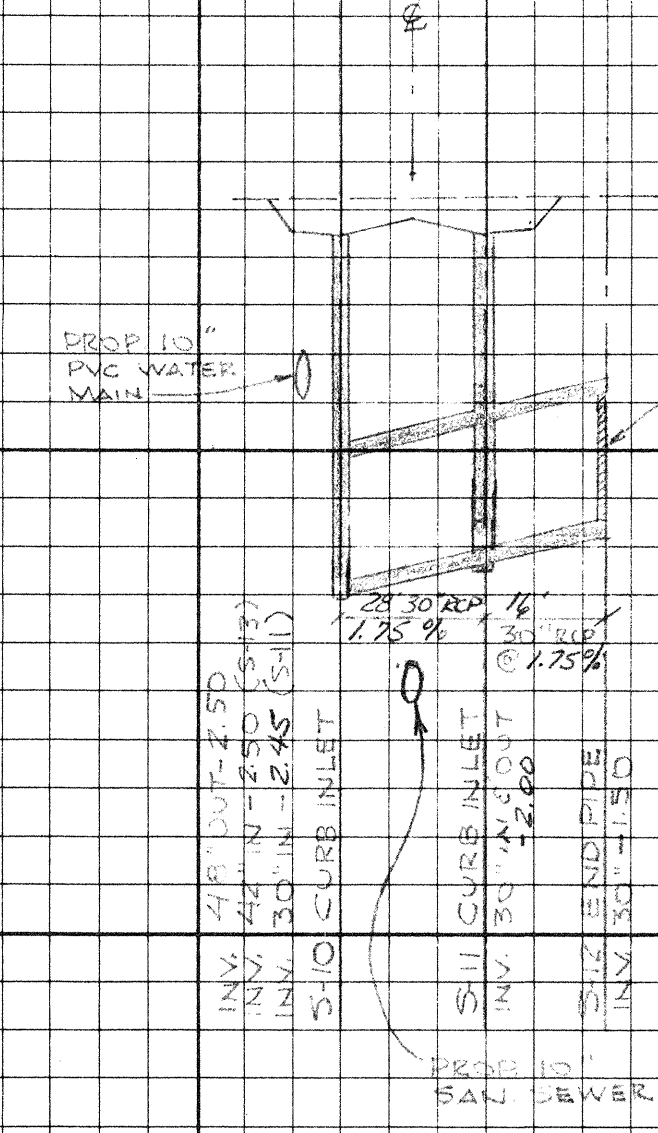

STA 19+33.59 FAIR OAKS LANE

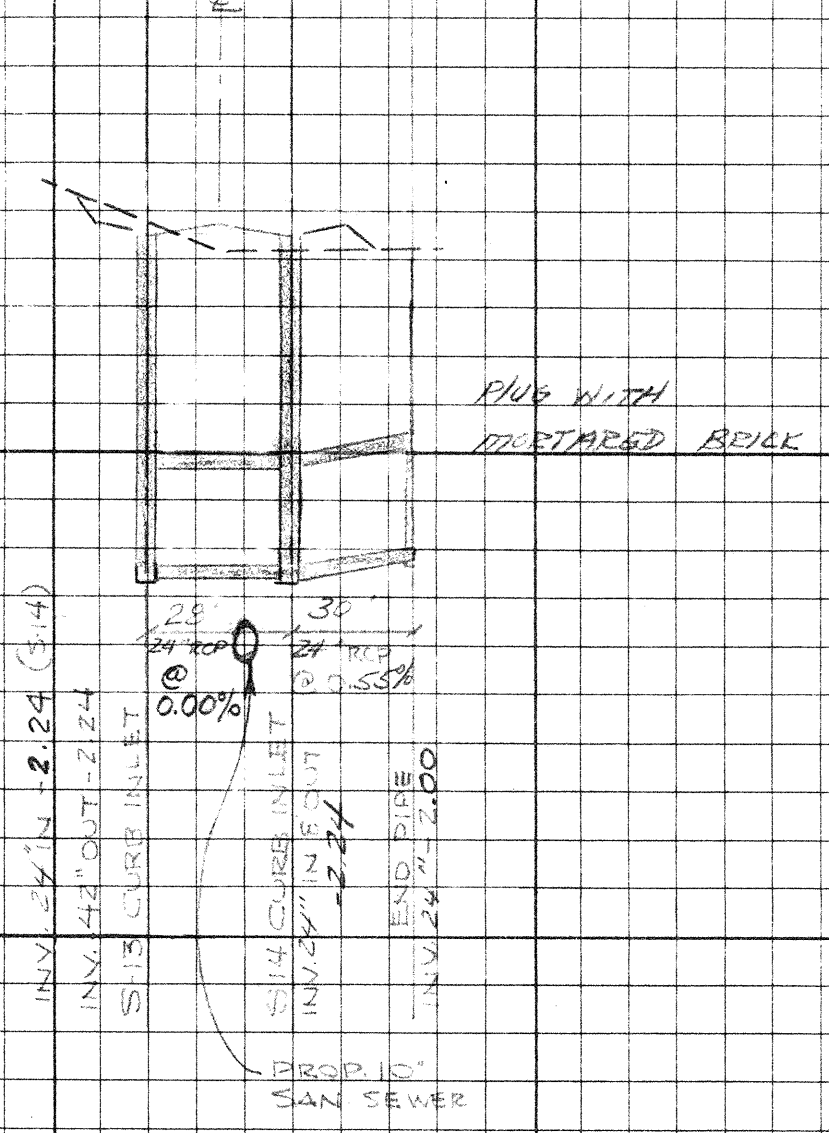

ARVIDA CORPORATION
 HARBOURSIDE DRIVE and FAIR OAKS LANE
 STORM SEWER PROFILES

DATE	SCALE	DESIGN	DRAWN	CHECK	APPROVED
7/13/03	1" = 10'				

BENNETT & BISHOP
 CONSULTING ENGINEERS & SURVEYORS
 SARASOTA, FLORIDA