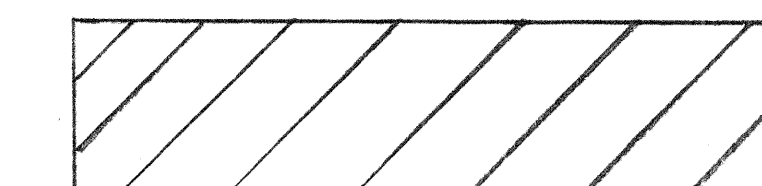


NOTES / PIPE SLEEVE SETS
SEE PLAN ON DRAW. NO. 191-662



 TREE REMOVAL AREA
 NOTE: TREE REMOVAL PERMIT REQUIRED PRIOR TO ANY CLEARING.

TREES TO BE TRANSPLANTED
 Species _____ No. _____
 Palm _____
 TREES TO BE REMOVED
 Species _____ No. _____
 Pine _____
 Oak _____
 Cedar _____
 Fig _____
 TREES WITHIN SAVE AREA
 Species _____ No. _____
 Oak _____
 Palm _____
 Pine _____
 Fig _____

VINE THIS SHEET

USE THIS DRAWING
 FOR TREE REMOVAL
 ONLY

EXISTING & GRADE _____
 EXISTING GRADE - LEFT R/W _____
 EXISTING GRADE - RIGHT R/W _____

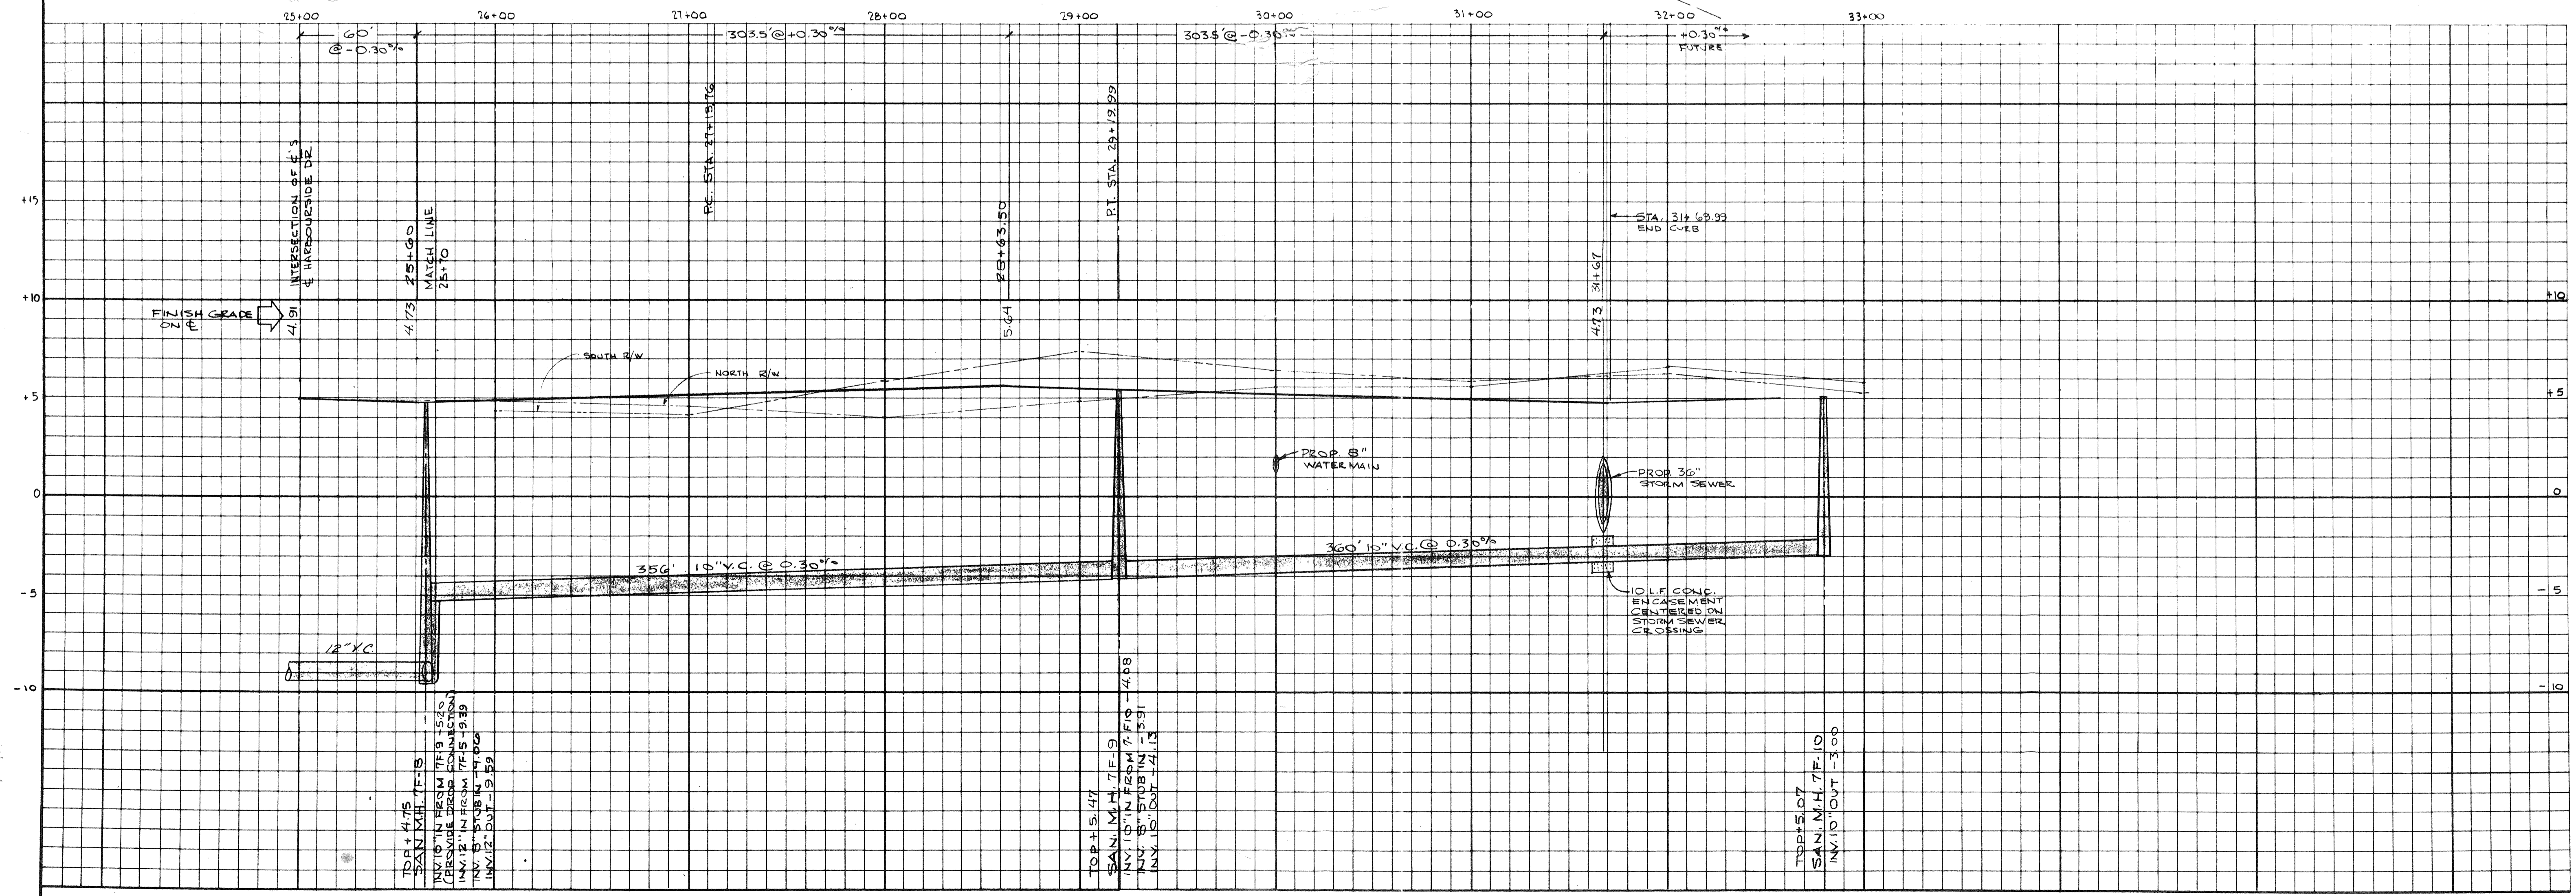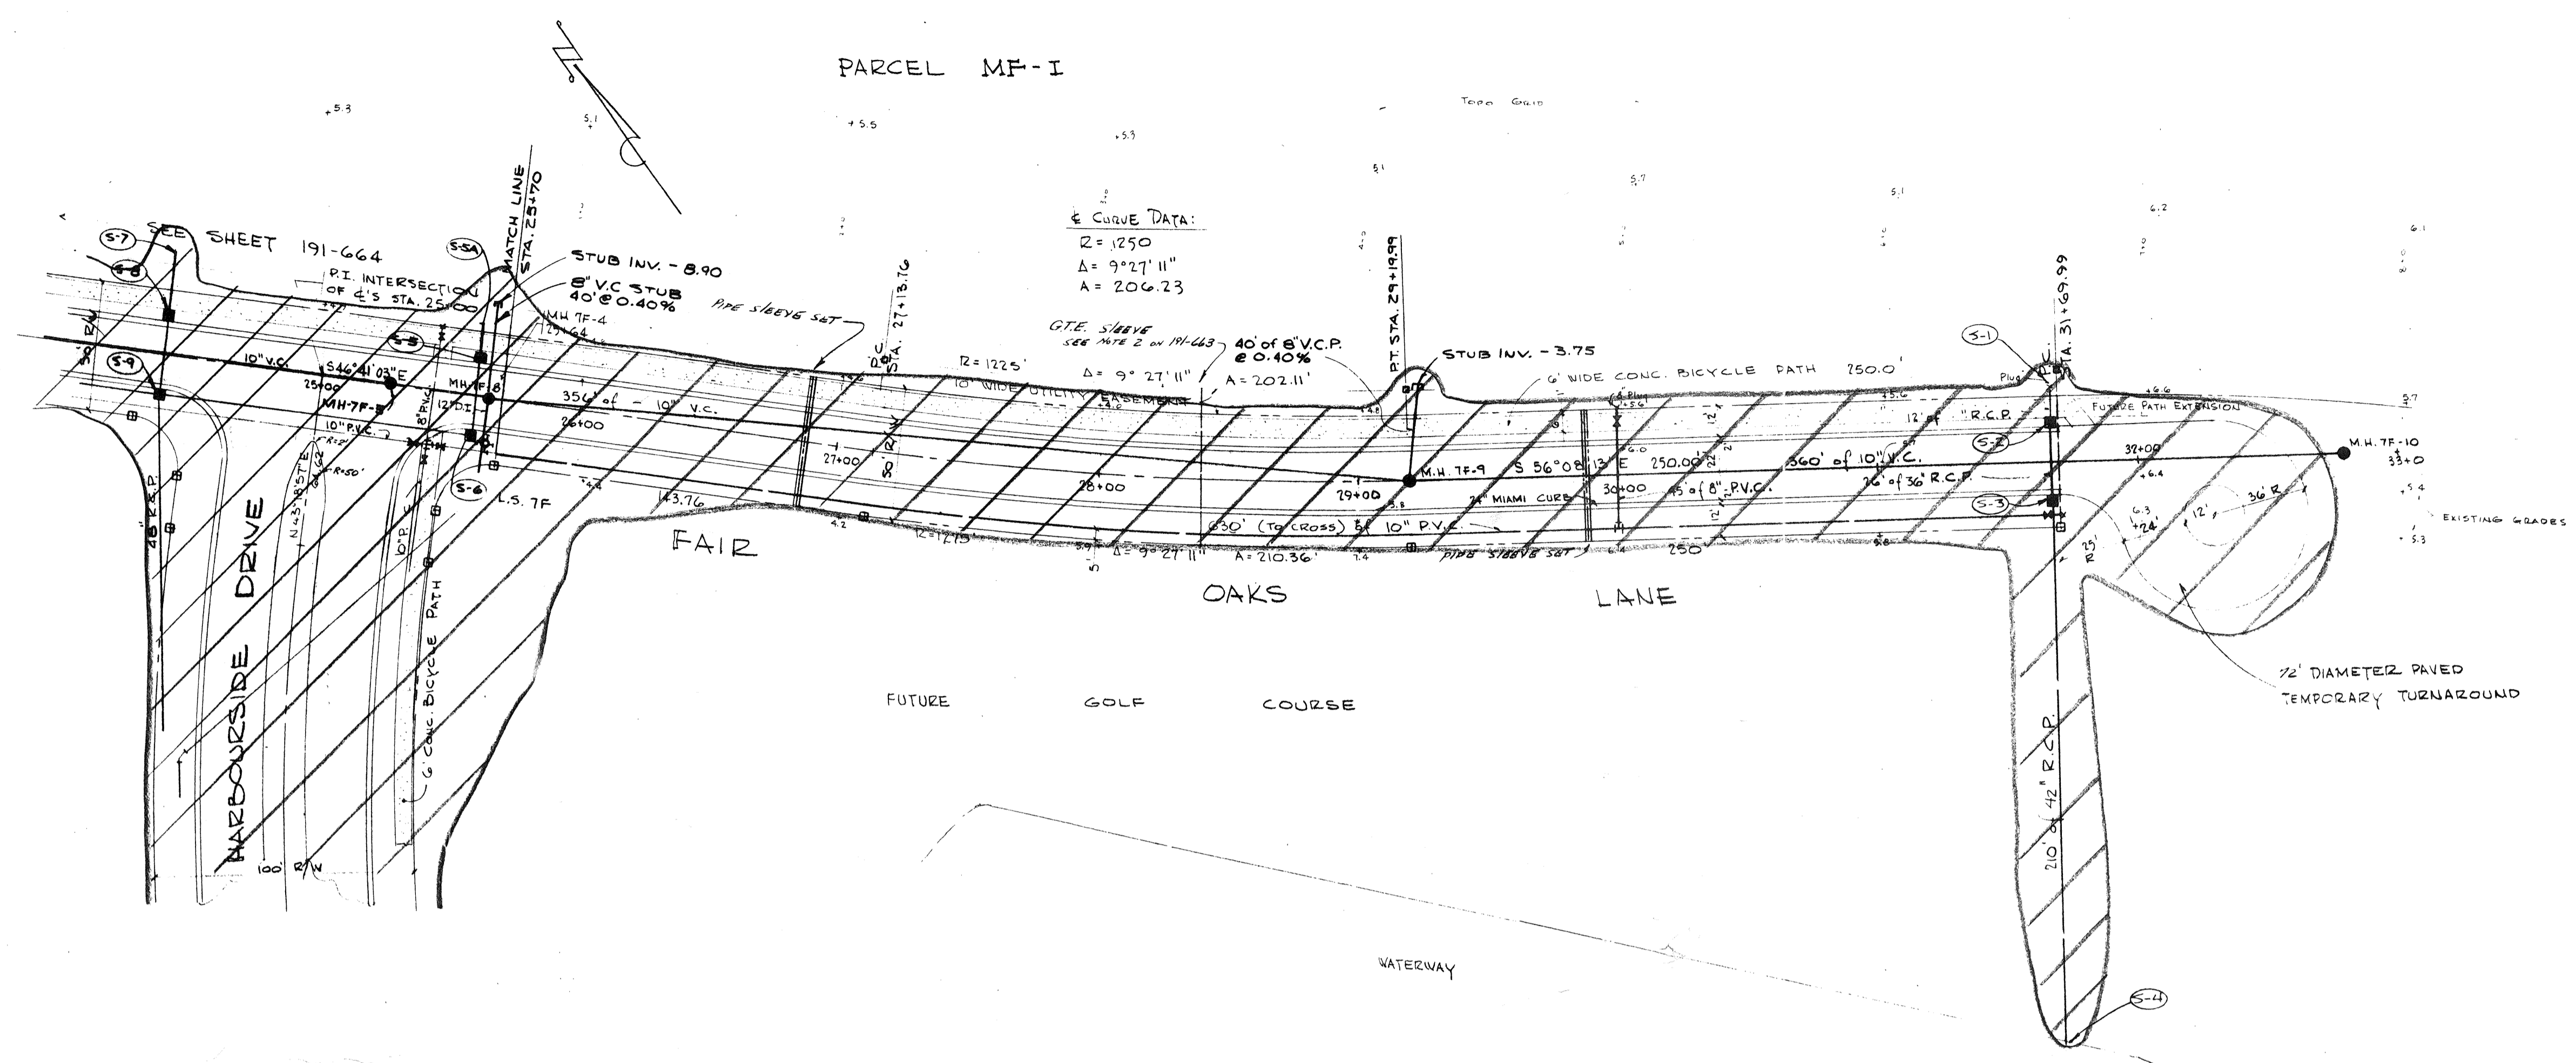

BENNETT & BISHOP
CONSULTING ENGINEERS & SURVEYORS
SARASOTA, FLORIDA

DATE	SCALE	DESIGN	DRAWN	CHECK	APPROVED

ARVIDA CORPORATION
FAIR OAKS LANE
 TREE PRESERVATION AND RELOCATION DRAWING

LONGBOAT KEY
 DWG. No. **191-731**