



# HARBOURSIDE DRIVE

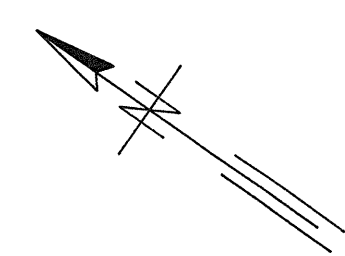

PLAN

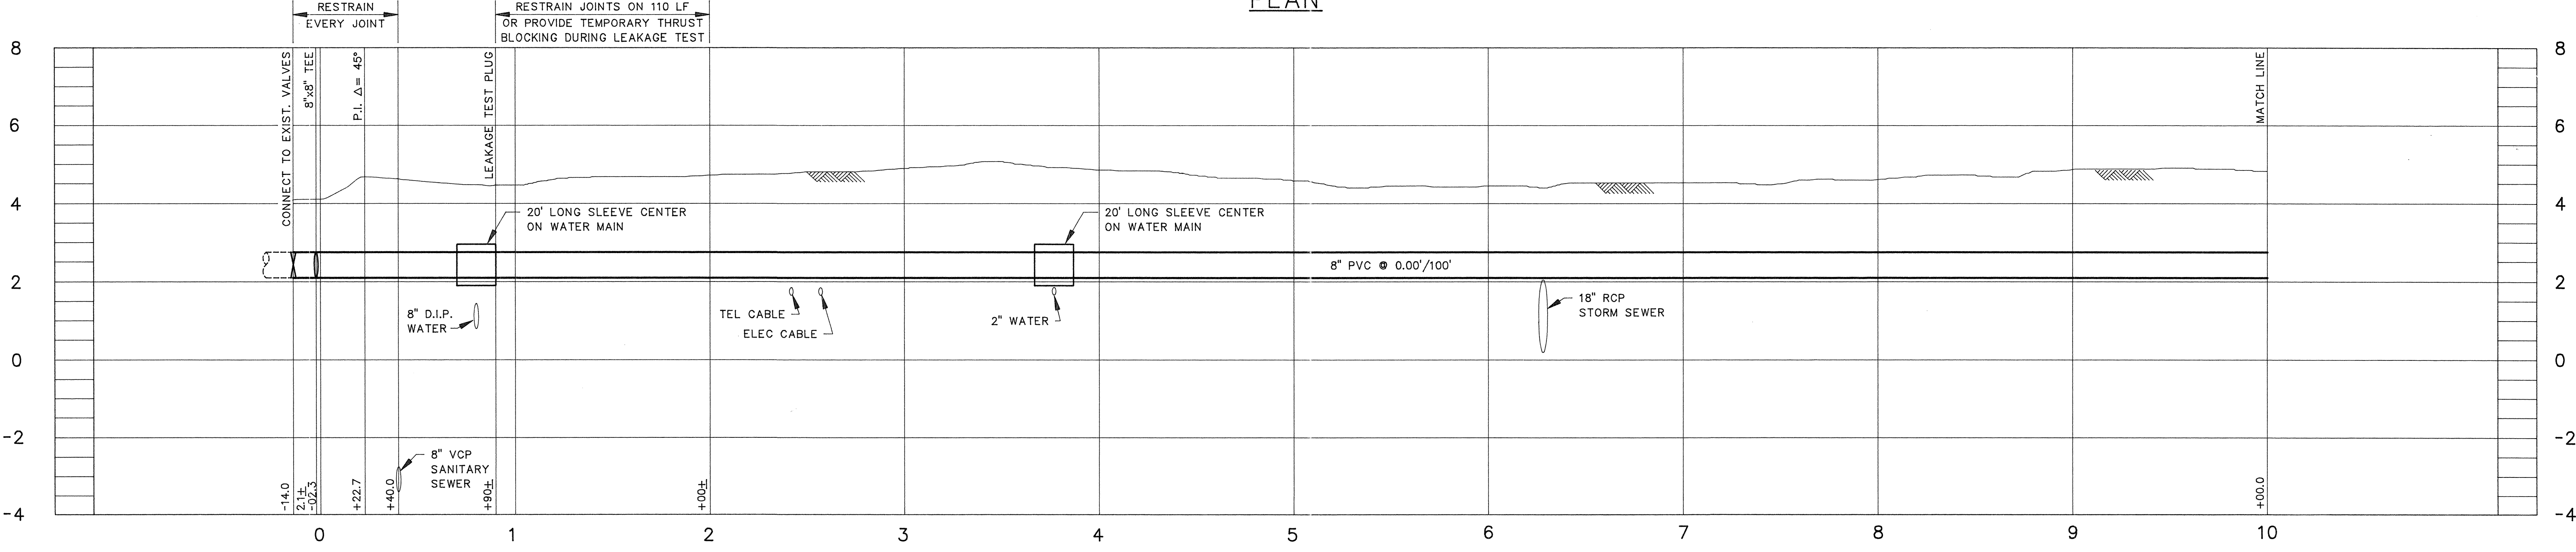


PROFILE

GREELEY AND HANSEN  
ENGINEERS  
1715 NORTH WESTSHORE BOULEVARD  
TAMPA, FLORIDA 33607

DESIGNED TYW  
DRAWN ROO  
CHECKED NJH

APPROVED

NO.	DATE	APPD.	REVISION

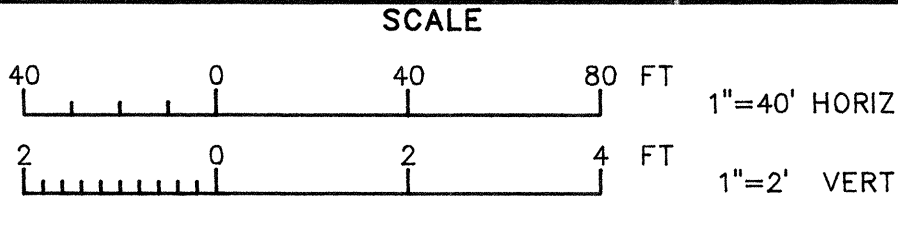

TOWN OF LONGBOAT KEY, FLORIDA  
HARBOURSIDE DRIVE  
SANITARY FORCE MAIN REPLACEMENT

PLAN AND PROFILE  
STA. 0-14.0 TO STA. 10+00.0

PROJ. NO.	5231
DWG	2
SHEET	OF 4
DATE	MAY 1995
REV	0