


HARBOURSIDE DRIVE

PLAN

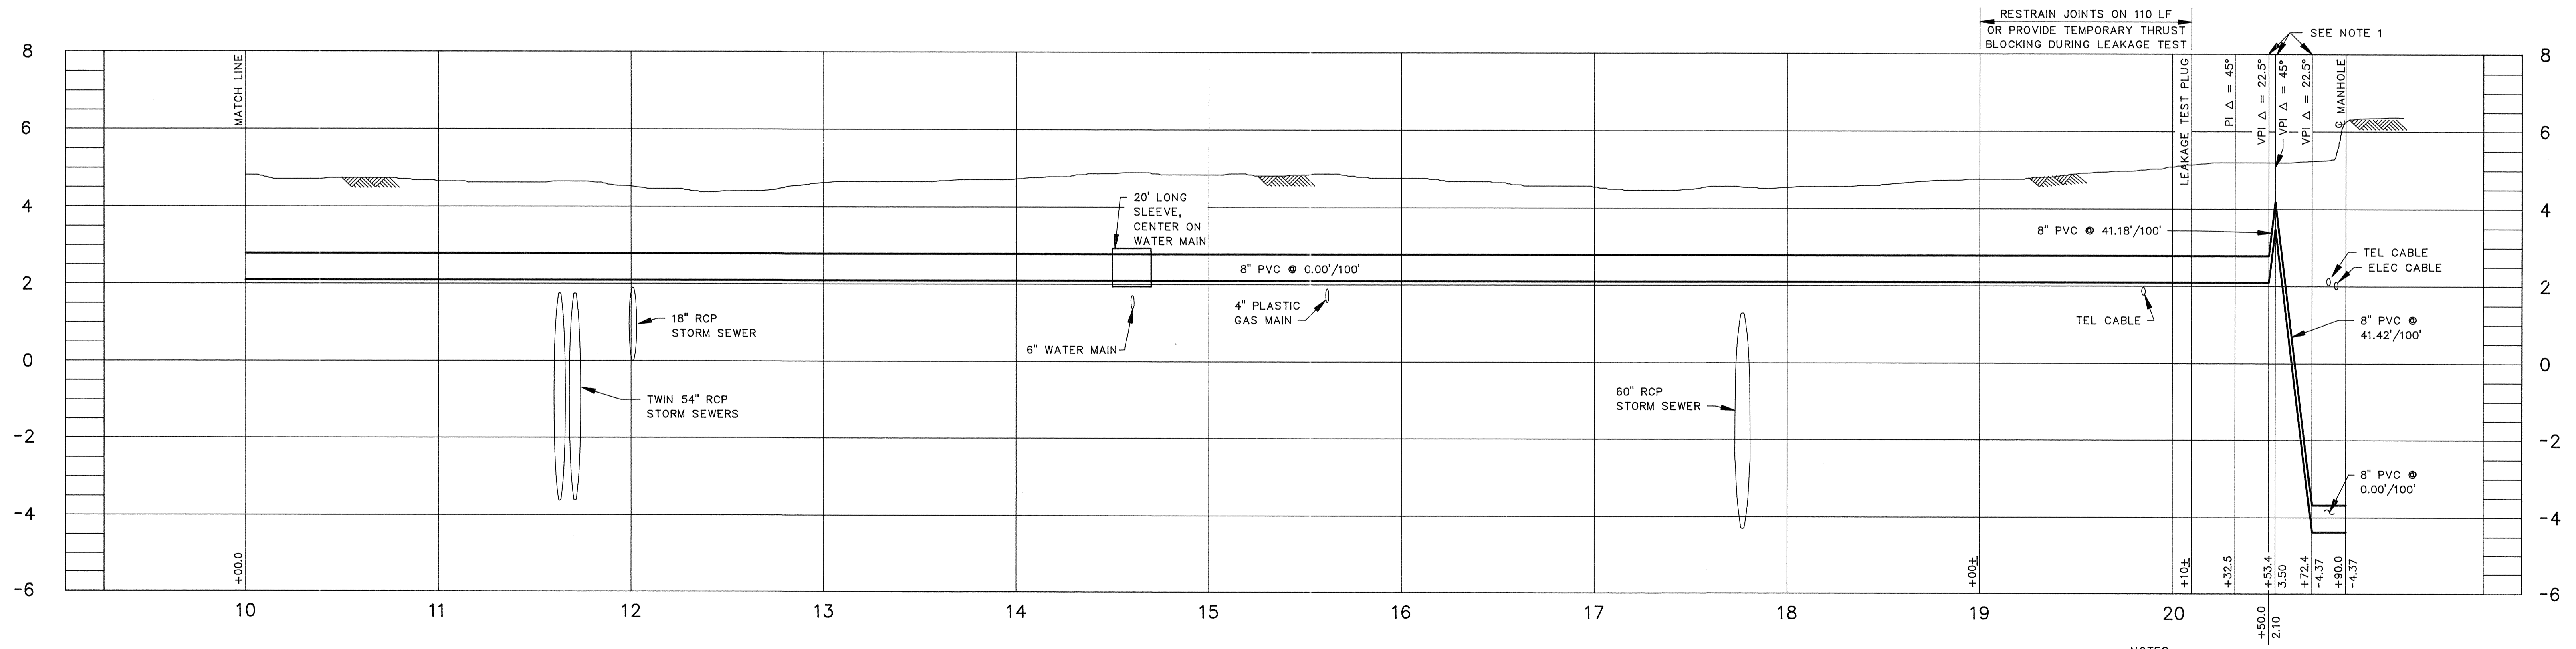

PROFILE


NOTES:
 1. FITTINGS AT STATIONS 20+50.0, 20+53.4 AND 20+72.4 SHALL BE PVC FITTINGS AS SPECIFIED. ALL OTHER FITTINGS SHALL BE DUCTILE IRON AS SPECIFIED.

GREELEY AND HANSEN
 ENGINEERS
 1715 NORTH WESTSHORE BOULEVARD
 TAMPA, FLORIDA 33607

DESIGNED TYW
 DRAWN ROO
 CHECKED NJH

APPROVED

NO.	DATE	APPD	REVISION

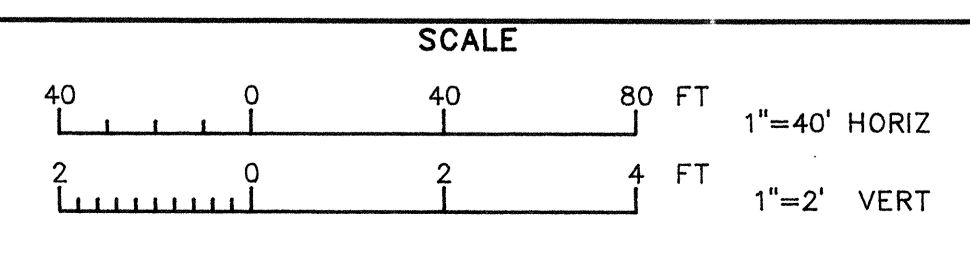

TOWN OF LONGBOAT KEY, FLORIDA
 HARBOURSIDE DRIVE
 SANITARY FORCE MAIN REPLACEMENT

PLAN AND PROFILE
 STA. 10+00.0 TO STA. 20+90.0

PROJ. NO. 5231
 DWG. SHEET 3 OF 4
 DATE MAY 1995 REV 0