



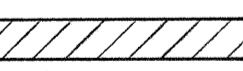
PARKING SPACE DATA

DESCRIPTION	PARKING SPACES REQUIRED	DATA	TOTAL PARKING REQ'D	TOTAL PARKING PROVIDED
TENNIS COURTS	4 PER EACH COURT	20 COURTS	80	80
PRO SHOP-CLUBHOUSE	1 PER 500 S.F.	1200 S.F.	3	3
TOTAL			83	83

- TREE LEGEND**
-  FICUS
 -  AUSTRALIAN PINE
 -  PINE
 -  CEDAR
 -  OAK

SCALE 1"=40'

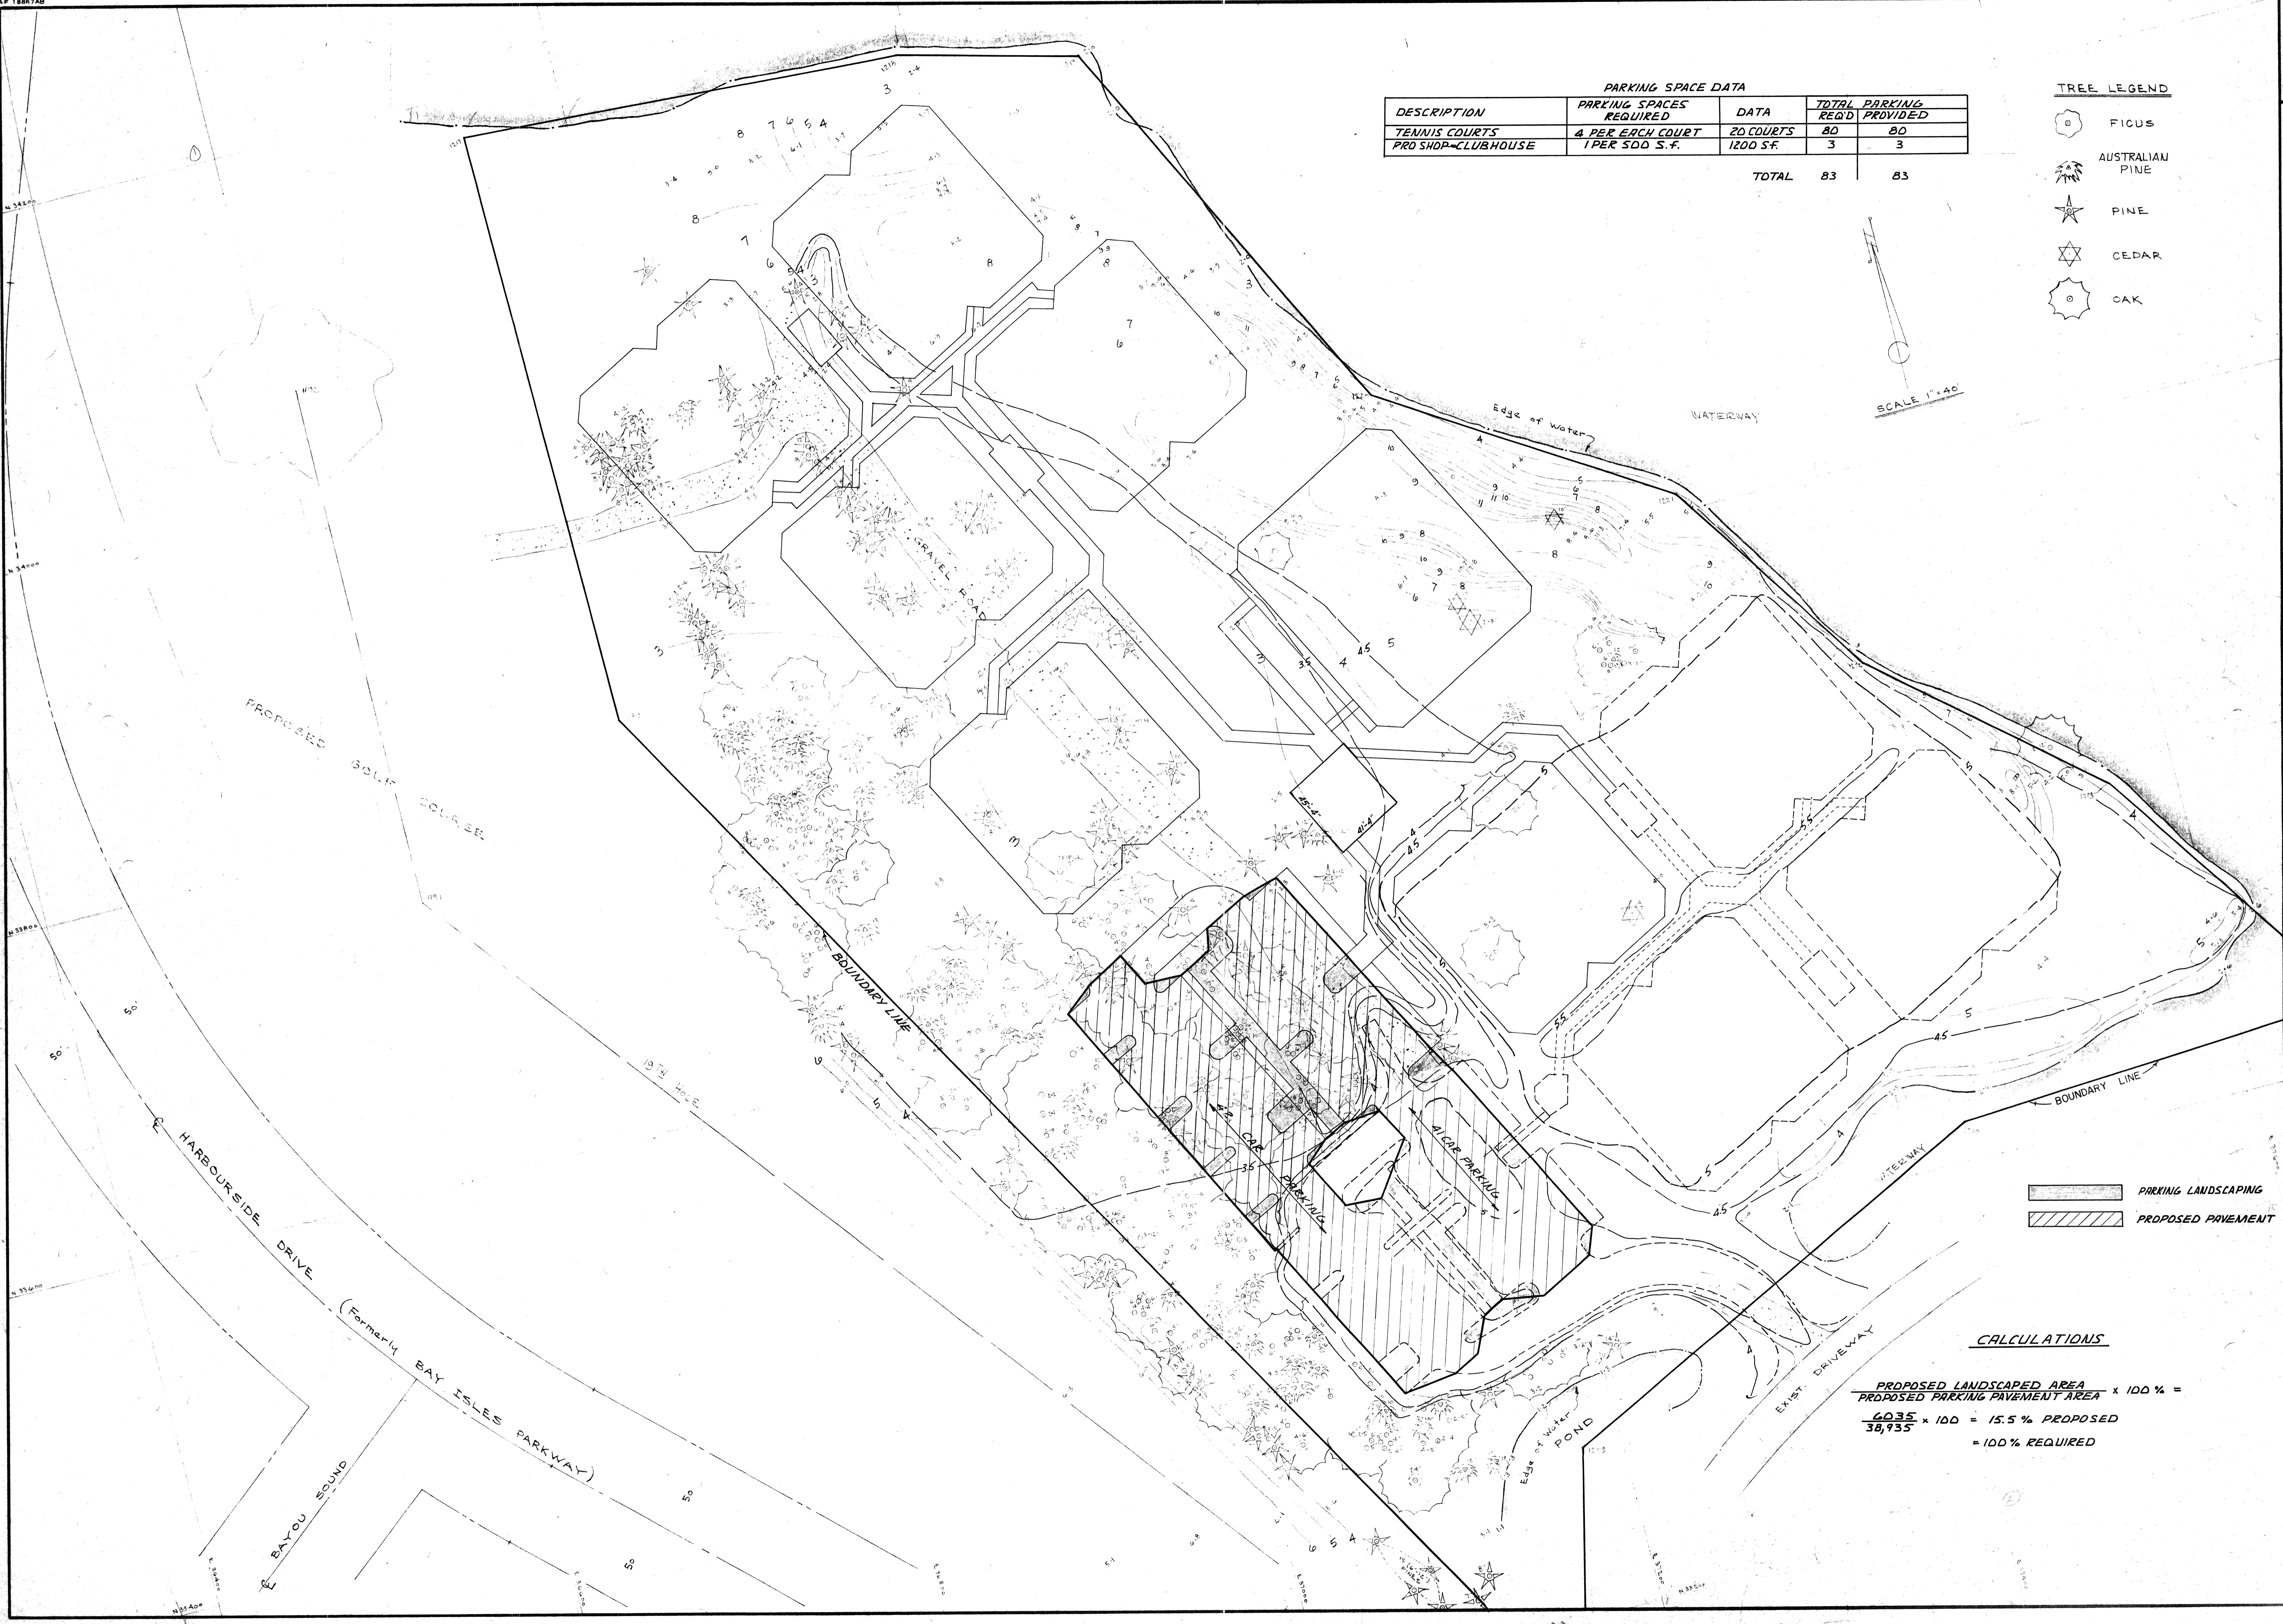

-  PARKING LANDSCAPING
-  PROPOSED PAVEMENT

CALCULATIONS

$\frac{\text{PROPOSED LANDSCAPED AREA}}{\text{PROPOSED PARKING PAVEMENT AREA}} \times 100\% =$
 $\frac{6035}{38,935} \times 100 = 15.5\% \text{ PROPOSED}$
 $= 100\% \text{ REQUIRED}$

BENNETT & BISHOP
CONSULTING ENGINEERS & SURVEYORS
FLORIDA

ARVIDA CORPORATION
HARBORSIDE TENNIS CLUB - PHASE II-IV
SARASOTA, FLORIDA

LANDSCAPING PLAN

DATE	SCALE	DESIGN	DRAWN	CHECK	APPROVED	DATE	DESCRIPTION
1-20-83	1"=40'						

DWG NO. 191-25
0'