


- TRACT 6**
ABBREVIATIONS:
- IR IRON ROD
 - IP IRON PIPE
 - CM CONCRETE MONUMENT
 - DH DRILL HOLE
 - FO FOUND OBJECT
 - CL CENTERLINE
 - R/W RIGHT-OF-WAY
 - PC POINT OF CURVATURE
 - PT POINT OF TANGENCY
 - PCC POINT OF COMPOUND CURVE
 - PRC POINT OF REVERSE CURVATURE
 - P PLAT
 - M MEASURED
 - D DEED
 - C CALCULATED
 - BM BENCHMARK
 - TBM TEMPORARY BENCHMARK
 - MHW MEAN HIGH WATER
 - (R) RADIAL
 - D DELTA
 - L LENGTH OF ARC
 - R RADIUS
 - MH MANHOLE
 - FP POWER POLE
 - WM WATER METER
 - CTV CABLE TV BOX
 - RLS REGISTERED LAND SURVEYOR
 - LB LICENSED FOR BUSINESS
 - CIR CAPPED IRON ROD
 - PRM PERMANENT REFERENCE MONUMENT
 - PCP PERMANENT CONTROL POINT
 - CB CONCRETE BLOCK
 - POB POINT OF BEGINNING
 - POC POINT OF COMMENCEMENT
 - S NAIL, D DISK
 - U.G. UNDERGROUND O.H. OVERHEAD
 - A/C AIR CONDITIONER

NOTE:
1. SEE LANDSCAPING SHEET FOR EXISTING AND PROPOSED TREES AND LANDSCAPING.
2. TOTAL AREA:
TRACT 4 = 3.18 ACRES
TRACT 5 = 3.31 ACRES
TOTAL = 6.49 ACRES

COQUINA BEACH SUBDIVISION

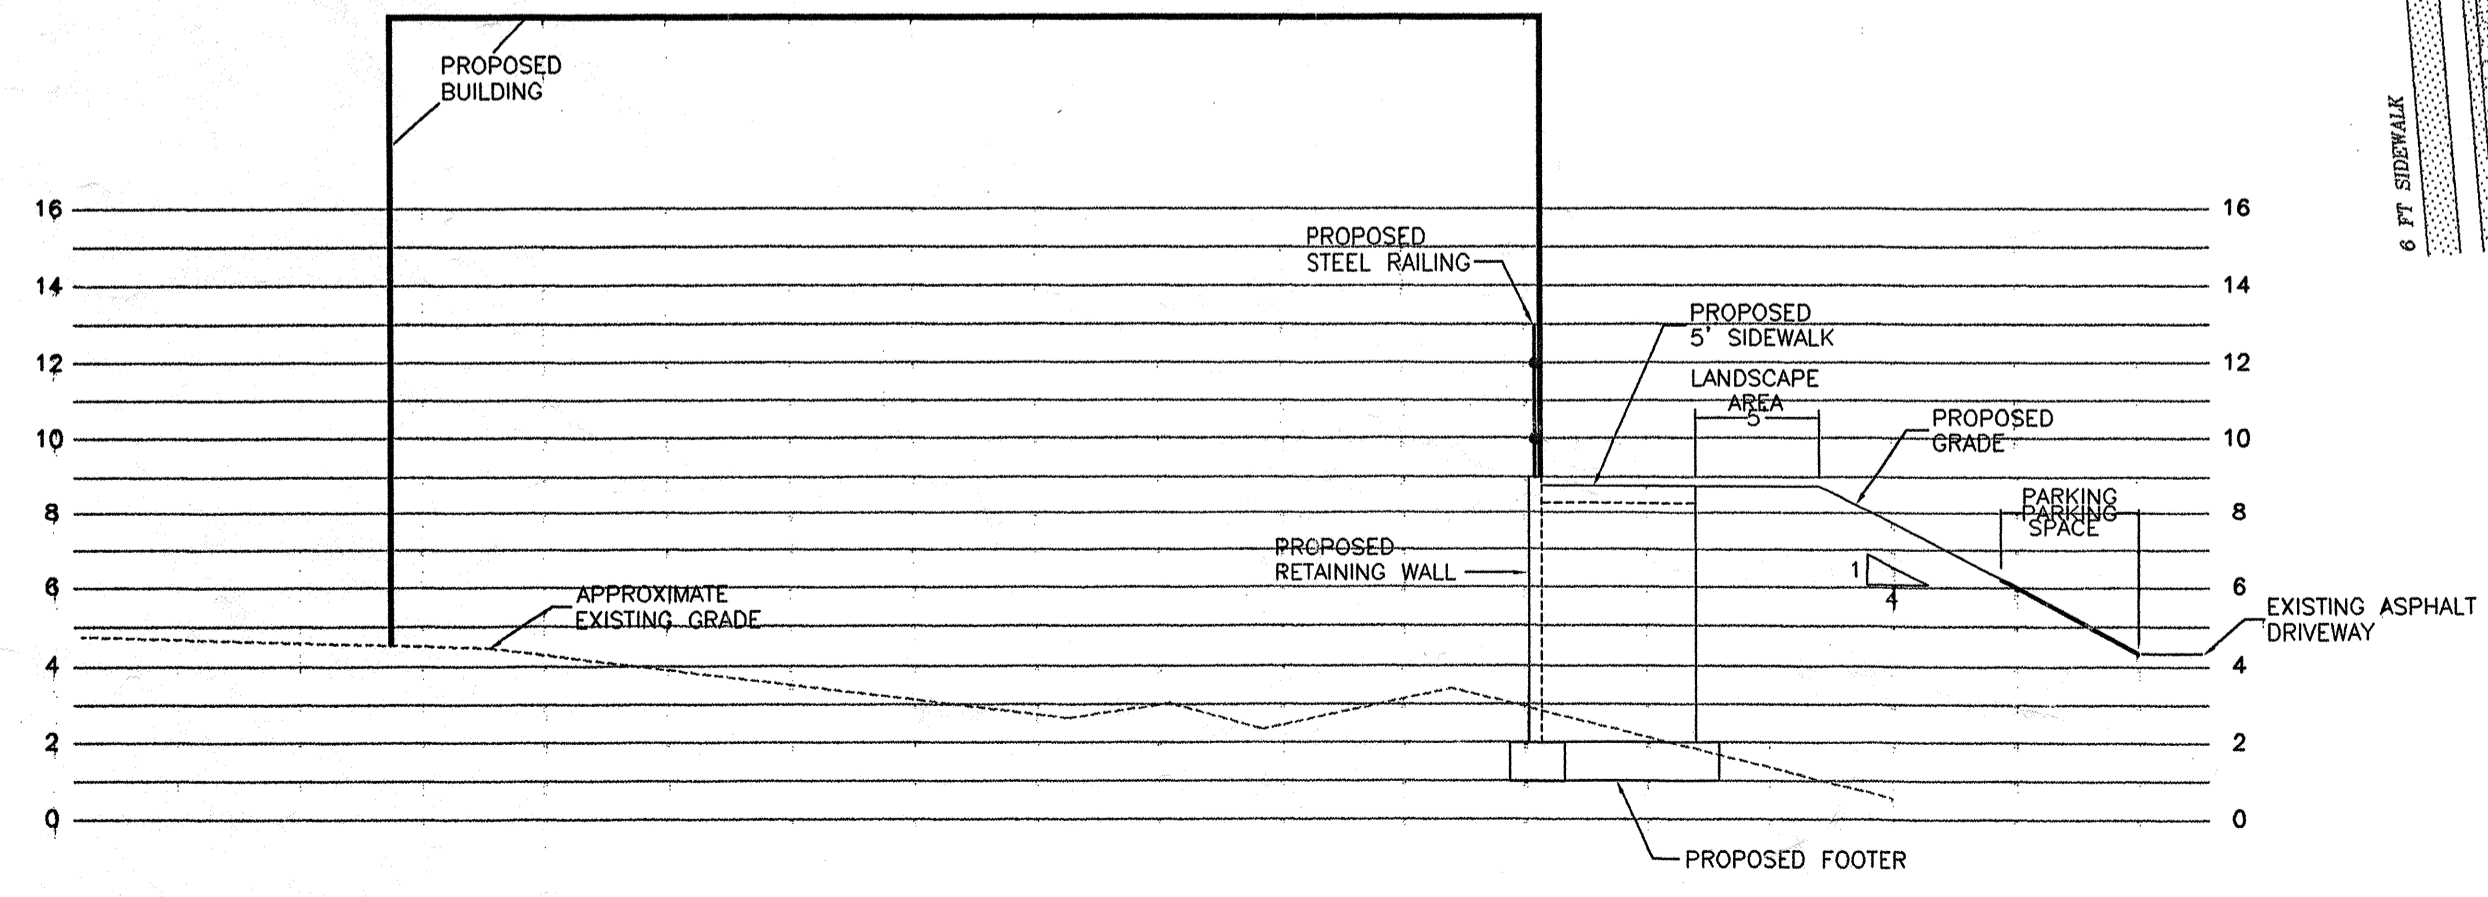

SECTION A-A
SCALE:
1"=10' HORIZONTAL
1"=5' VERTICAL

DATE:	BY:	DESCRIPTION:
11/14/01		SN0513H
11/15/01		ADD SWALE AND GRADES

WILLIAM B. HOUGHTON, P.E.
CONSULTING ENGINEER
1124 HOOVER ST., NOKOMIS, FL. 34275
941.464.8514

APPROVED: *[Signature]* DATE
ENGINEER OF RECORD
NOT ISSUED FOR CONSTRUCTION

PROJECT NO.: TEMPLEBETH
SHEET NO.: 1

THIS IS NOT A BOUNDARY SURVEY