


**LONGBOAT KEY**

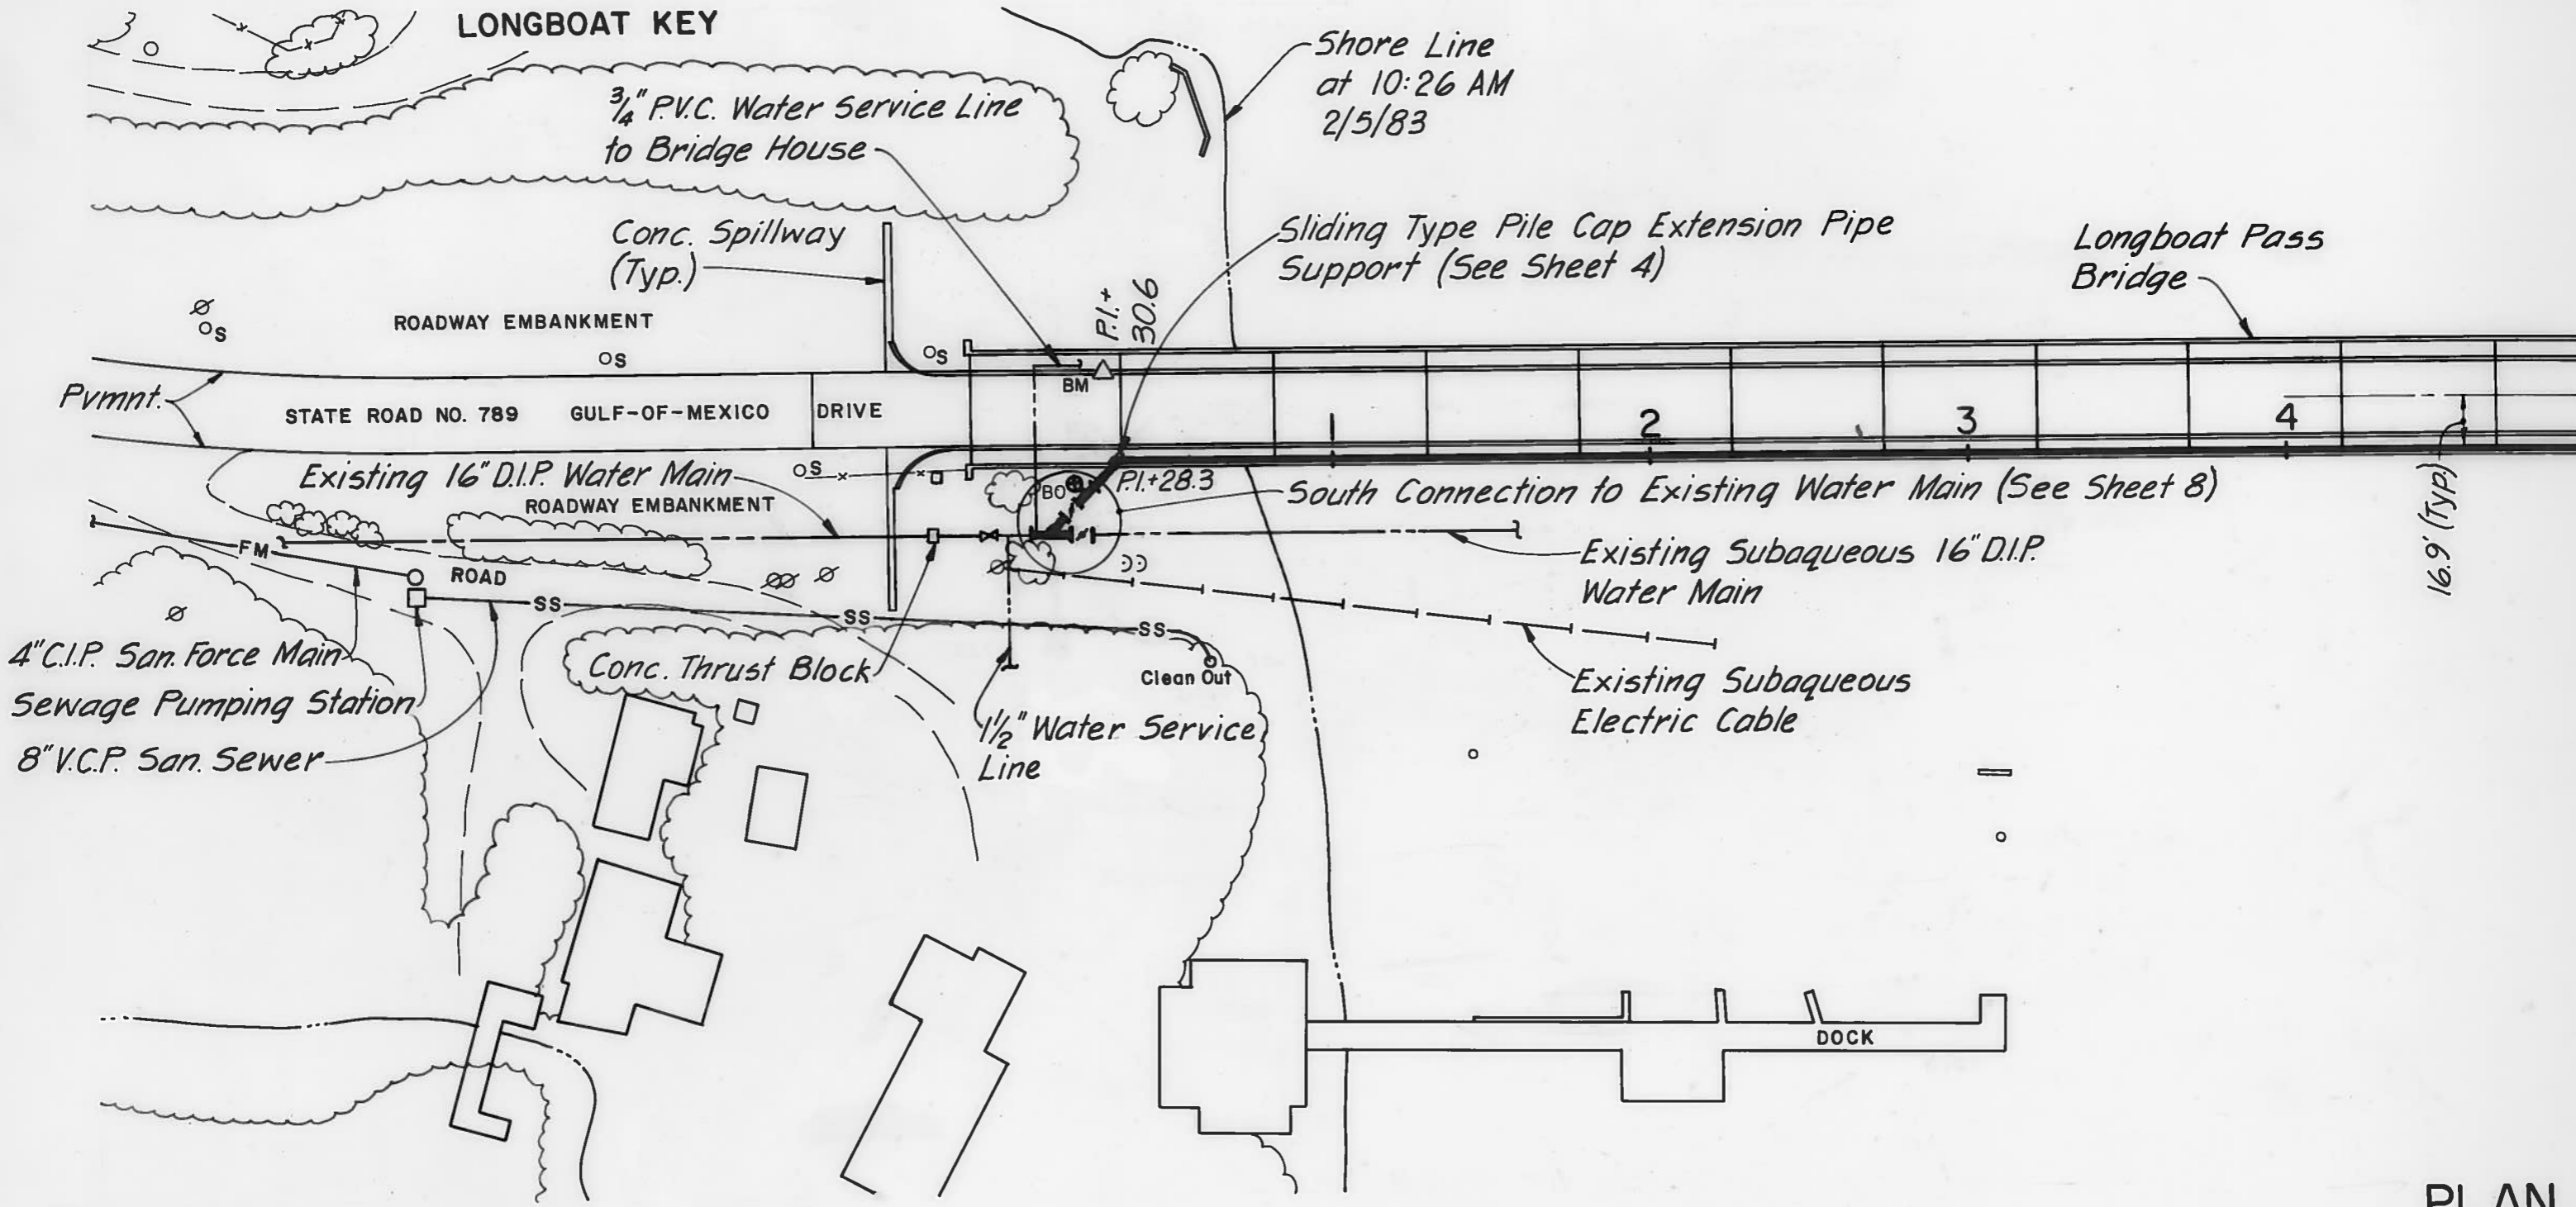

16.9' (Typ.)

**PLAN**

Existing New First Pipe Adjacent to Departure (See Sheet 7)

Class 52 U.S. Pipe "TR Flex" Re.

87 Pipe Hangers (See Sheets 4 & 7)

40									
35									

$\Delta = 45^{\circ}00'$   
 $\Delta = 45^{\circ}00'$   
 0' Bottom  
 0' Bottom