


81 Pipe Hangers Between Pipe Cap Extension
Supports (See Sheets 4 & 7)

See Sheet 5 for Subaqueous
Crossing of Navigation Channel

21 Pipe Hangers (See Sheets 4 & 7) 22 Pipe Hangers

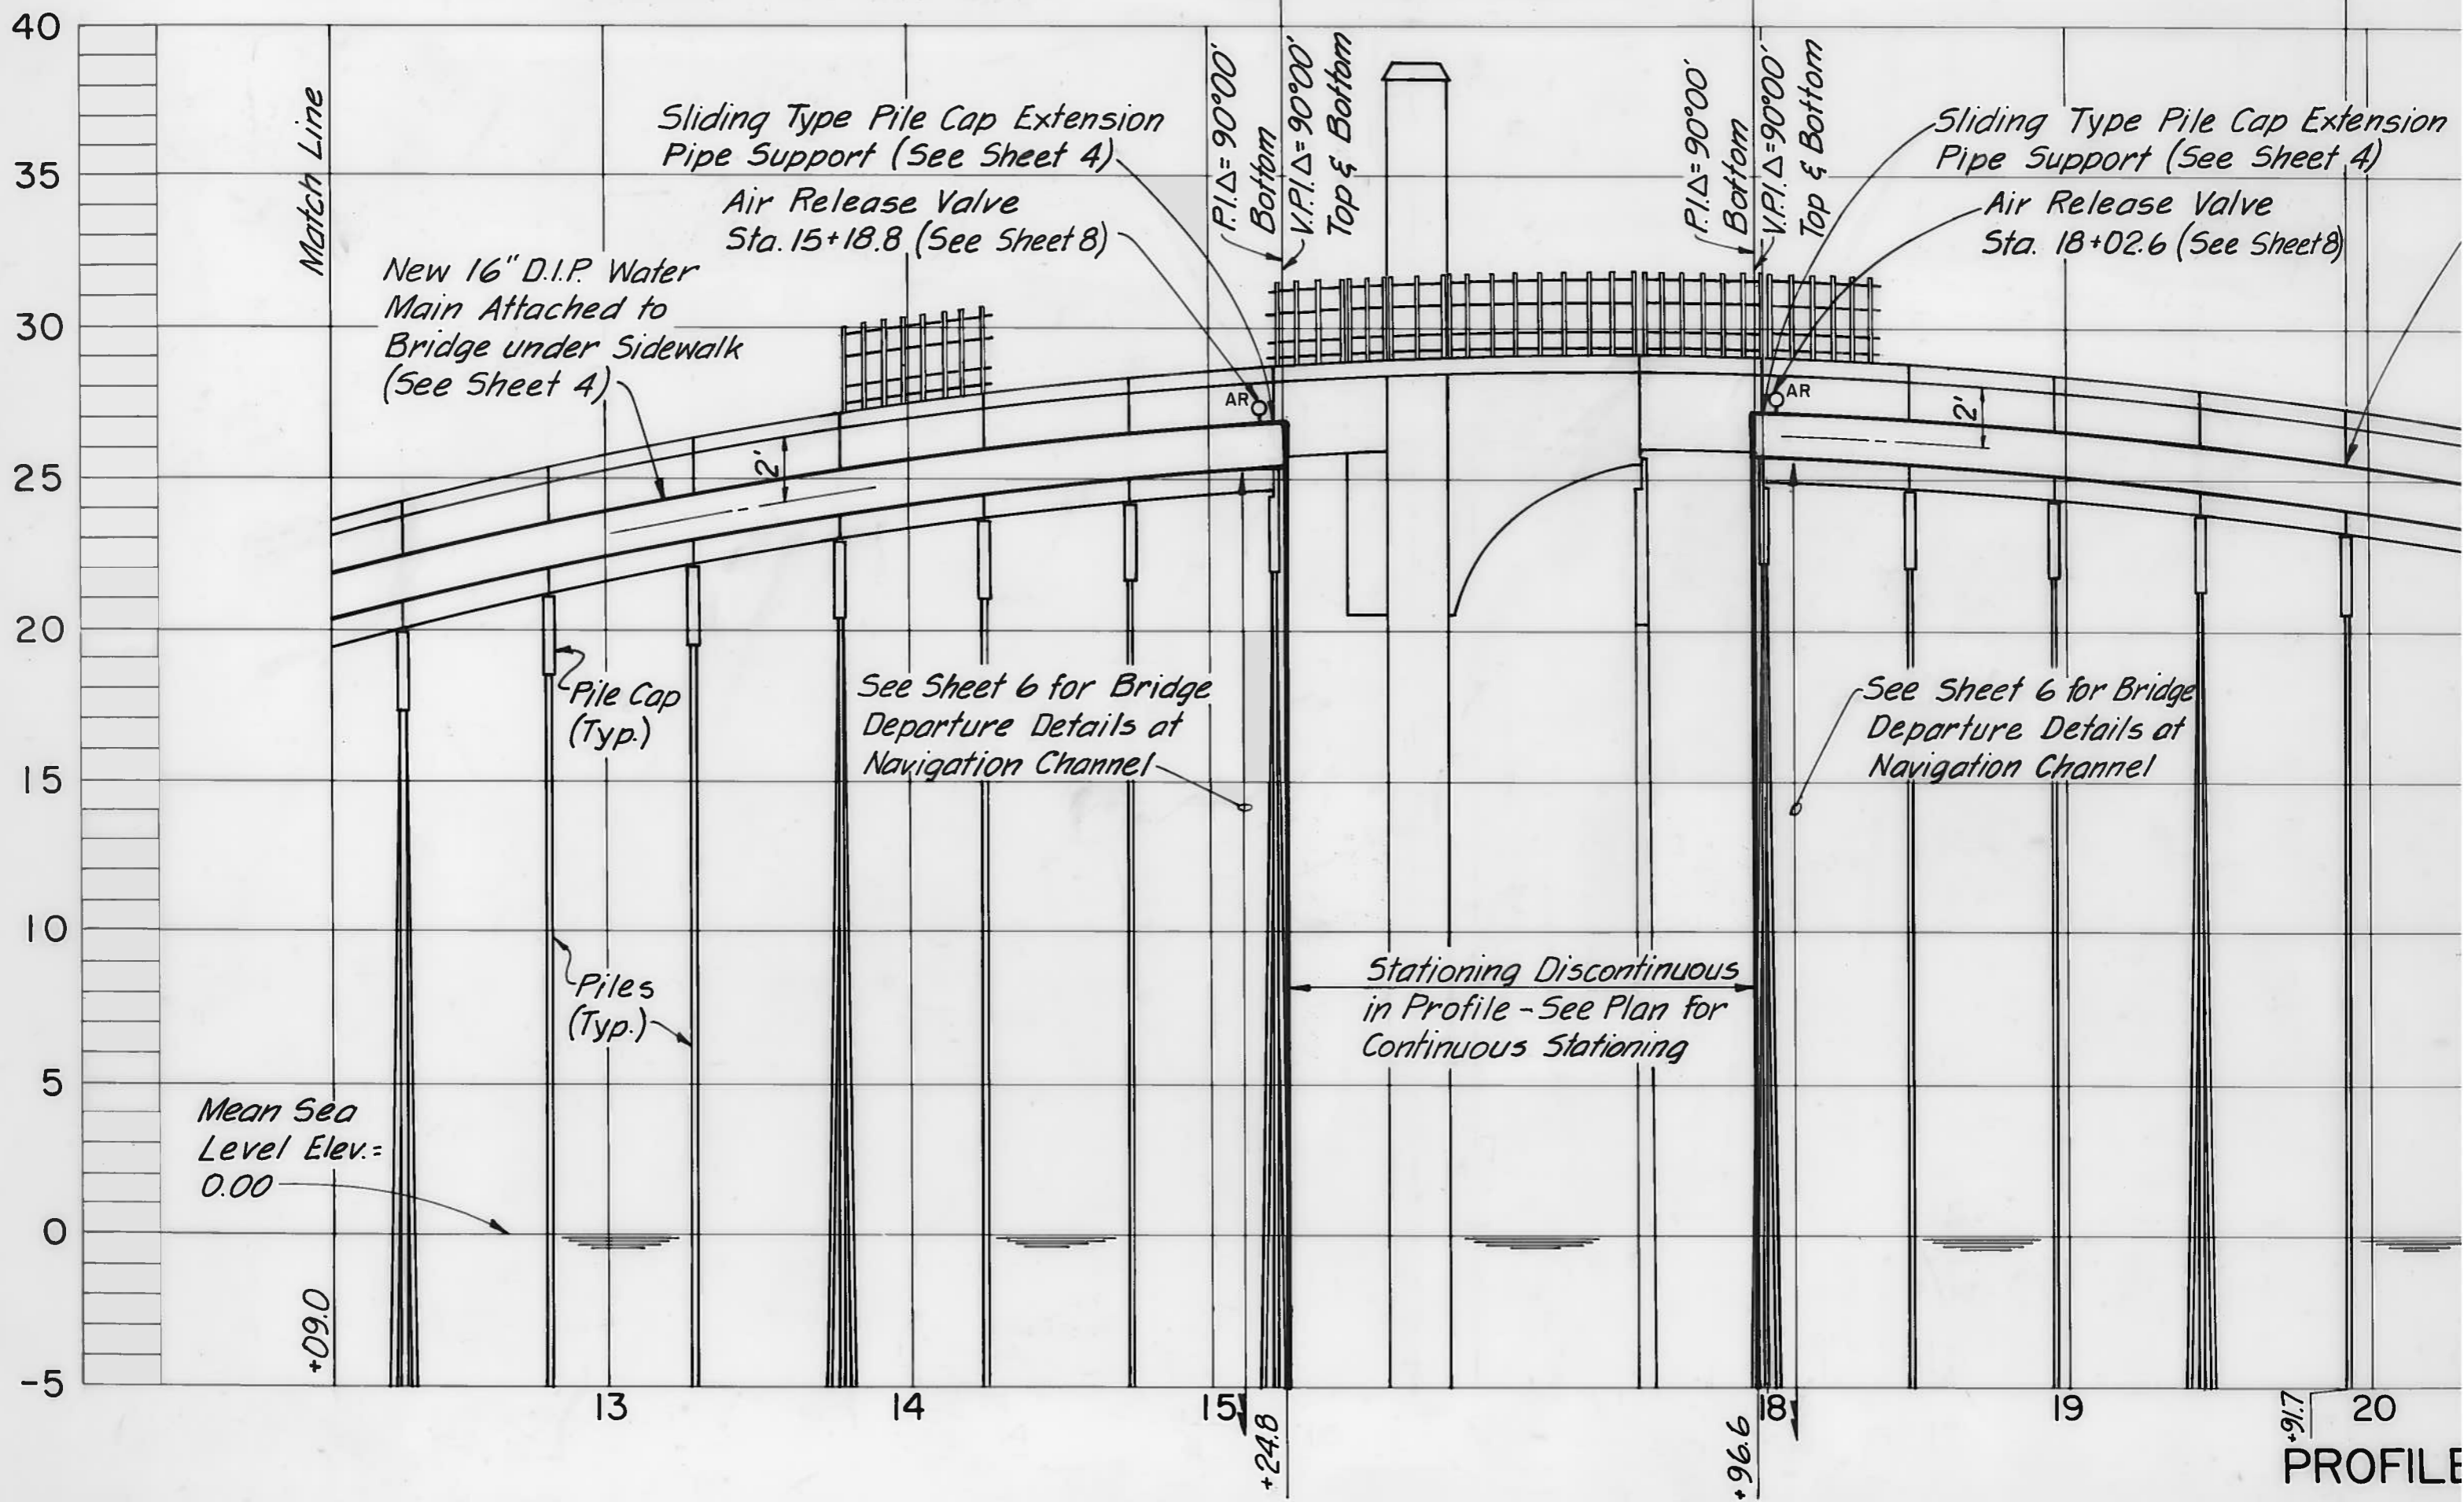

GREELEY AND HANSEN
ENGINEERS

DESIGNED RSH

APPROVED

DATE

