


TYPICAL CROSS SECTION
SCALE: 1"=1'-0"

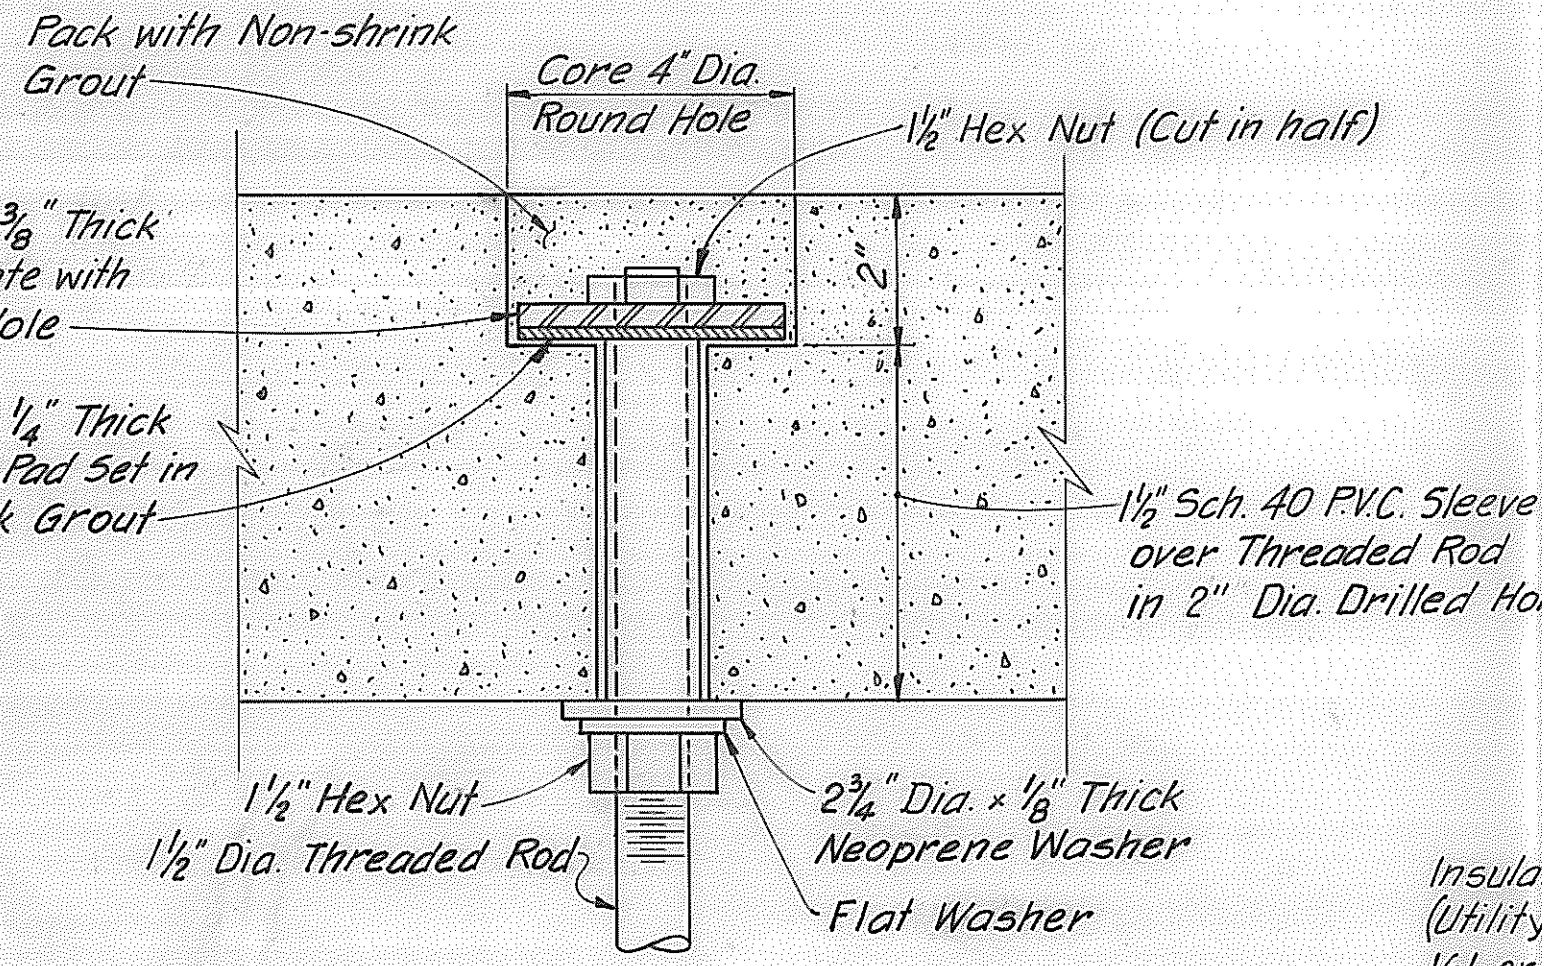

DETAIL "A"
NOT TO SCALE

NOTES FOR PIPE HANGERS:

1. Bottom nuts on all threaded suspension rods shall be tightened to equal torque with torque wrench to achieve uniform loading on all hangers.
2. Dimensions shown from face of sidewalk shall be adjusted to the Engineer to avoid reinforcement.

PIPE HANGER DE

NOTES FOR PILE CAP EXTENSION PIPE SUPPORTS:

1. Contractor shall verify pile cap dimensions in field prior to submitting shop drawings.
2. All welding shall be done in the shop by certified welders.
3. All channels and bearing plates shall be installed level.

