


SEE SHEET 43

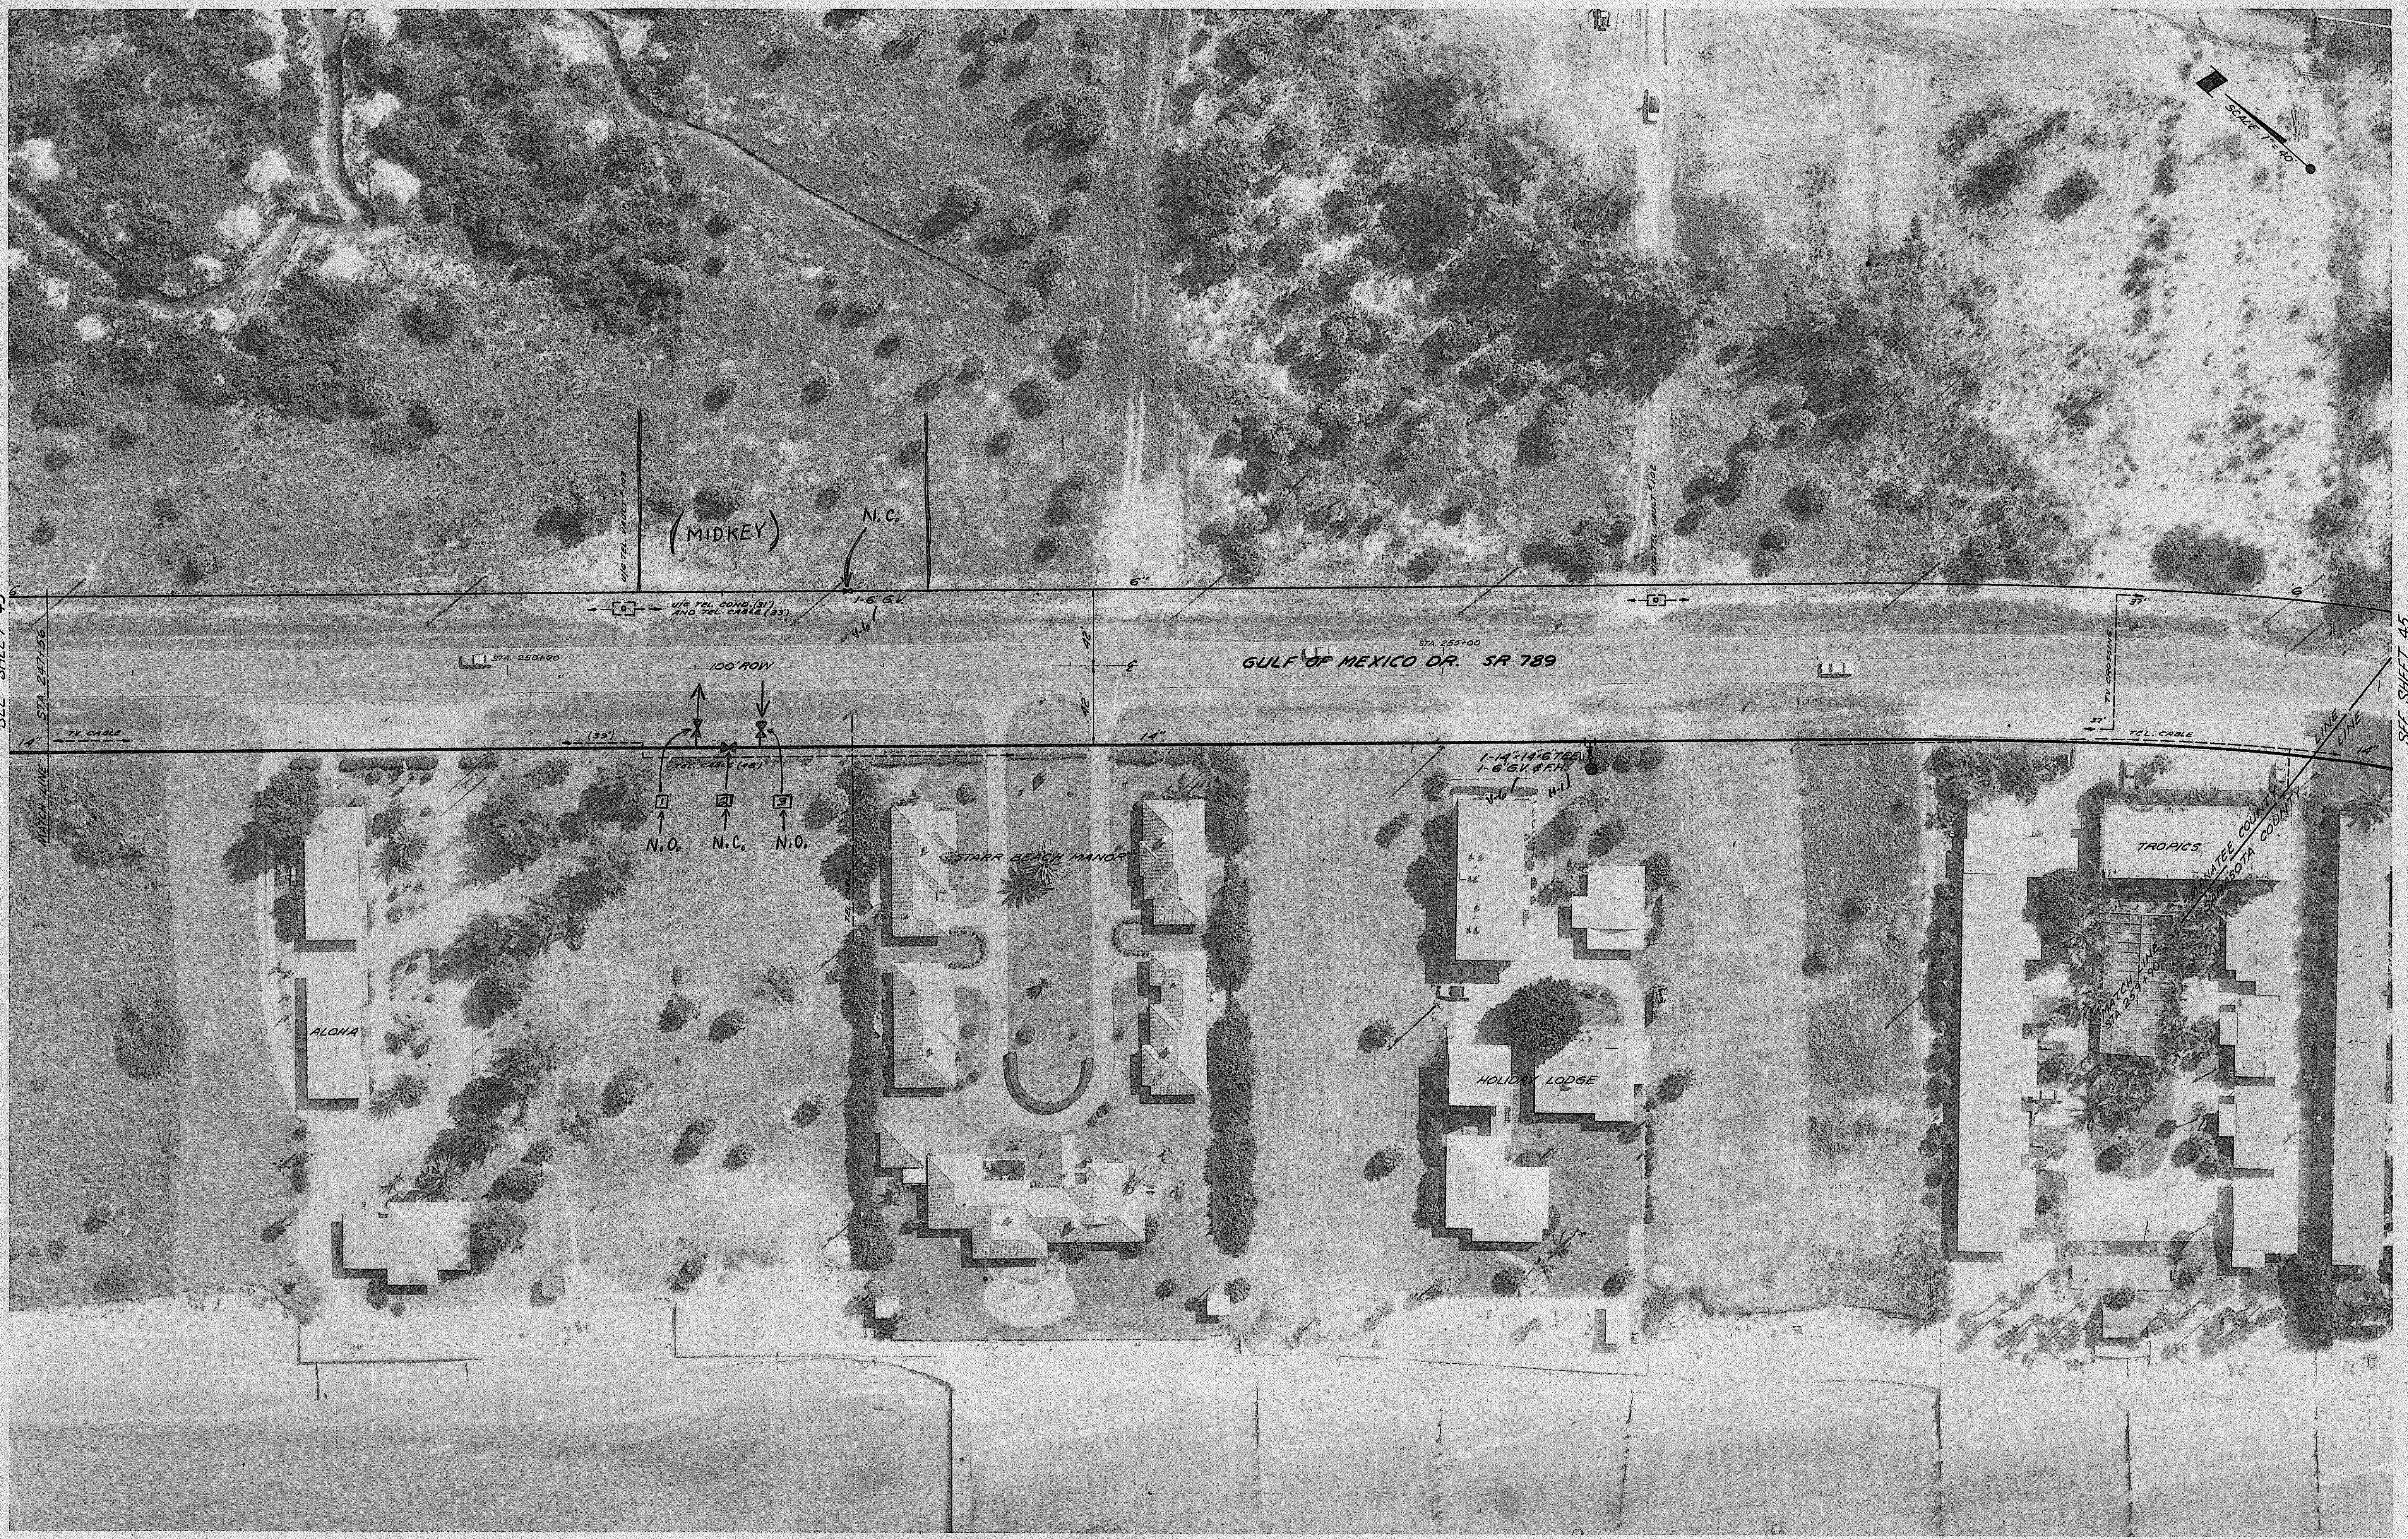

SCALE 1" = 40'
 SCALE 1" = 20'

SEE SHEET 45

| | | | | | | | | |
|---|--------------------|------|----------|----|----------|-------------------------------|---------------------|--|
| FOR: TOWN OF LONGBOAT KEY, FLORIDA | L.T.R. | DATE | REVISION | BY | SCALE | DATES | DESIGNED BY | APPROVED BY |
| WATER DISTRIBUTION SYSTEM LONGBOAT KEY, FLORIDA | | | | | 1" = 40' | FORM SEP. 8, 1970 12-10-70 | E.W.N. | <i>Marion Wellford</i> |
| | SHEET NUMBER 44 | | | | | CHECKED BY <i>gag</i> | PROJECT NO. 1217 | MARION WELLFORD, P.E. FLA. CERT. NO. 5367 |
| SMALLY · WELLFORD & NALVEN — CONSULTING ENGINEERS — SARASOTA, FLA. INDEX NO. E-1217-62 | | | | | | | | |