


SEE SHEET 61

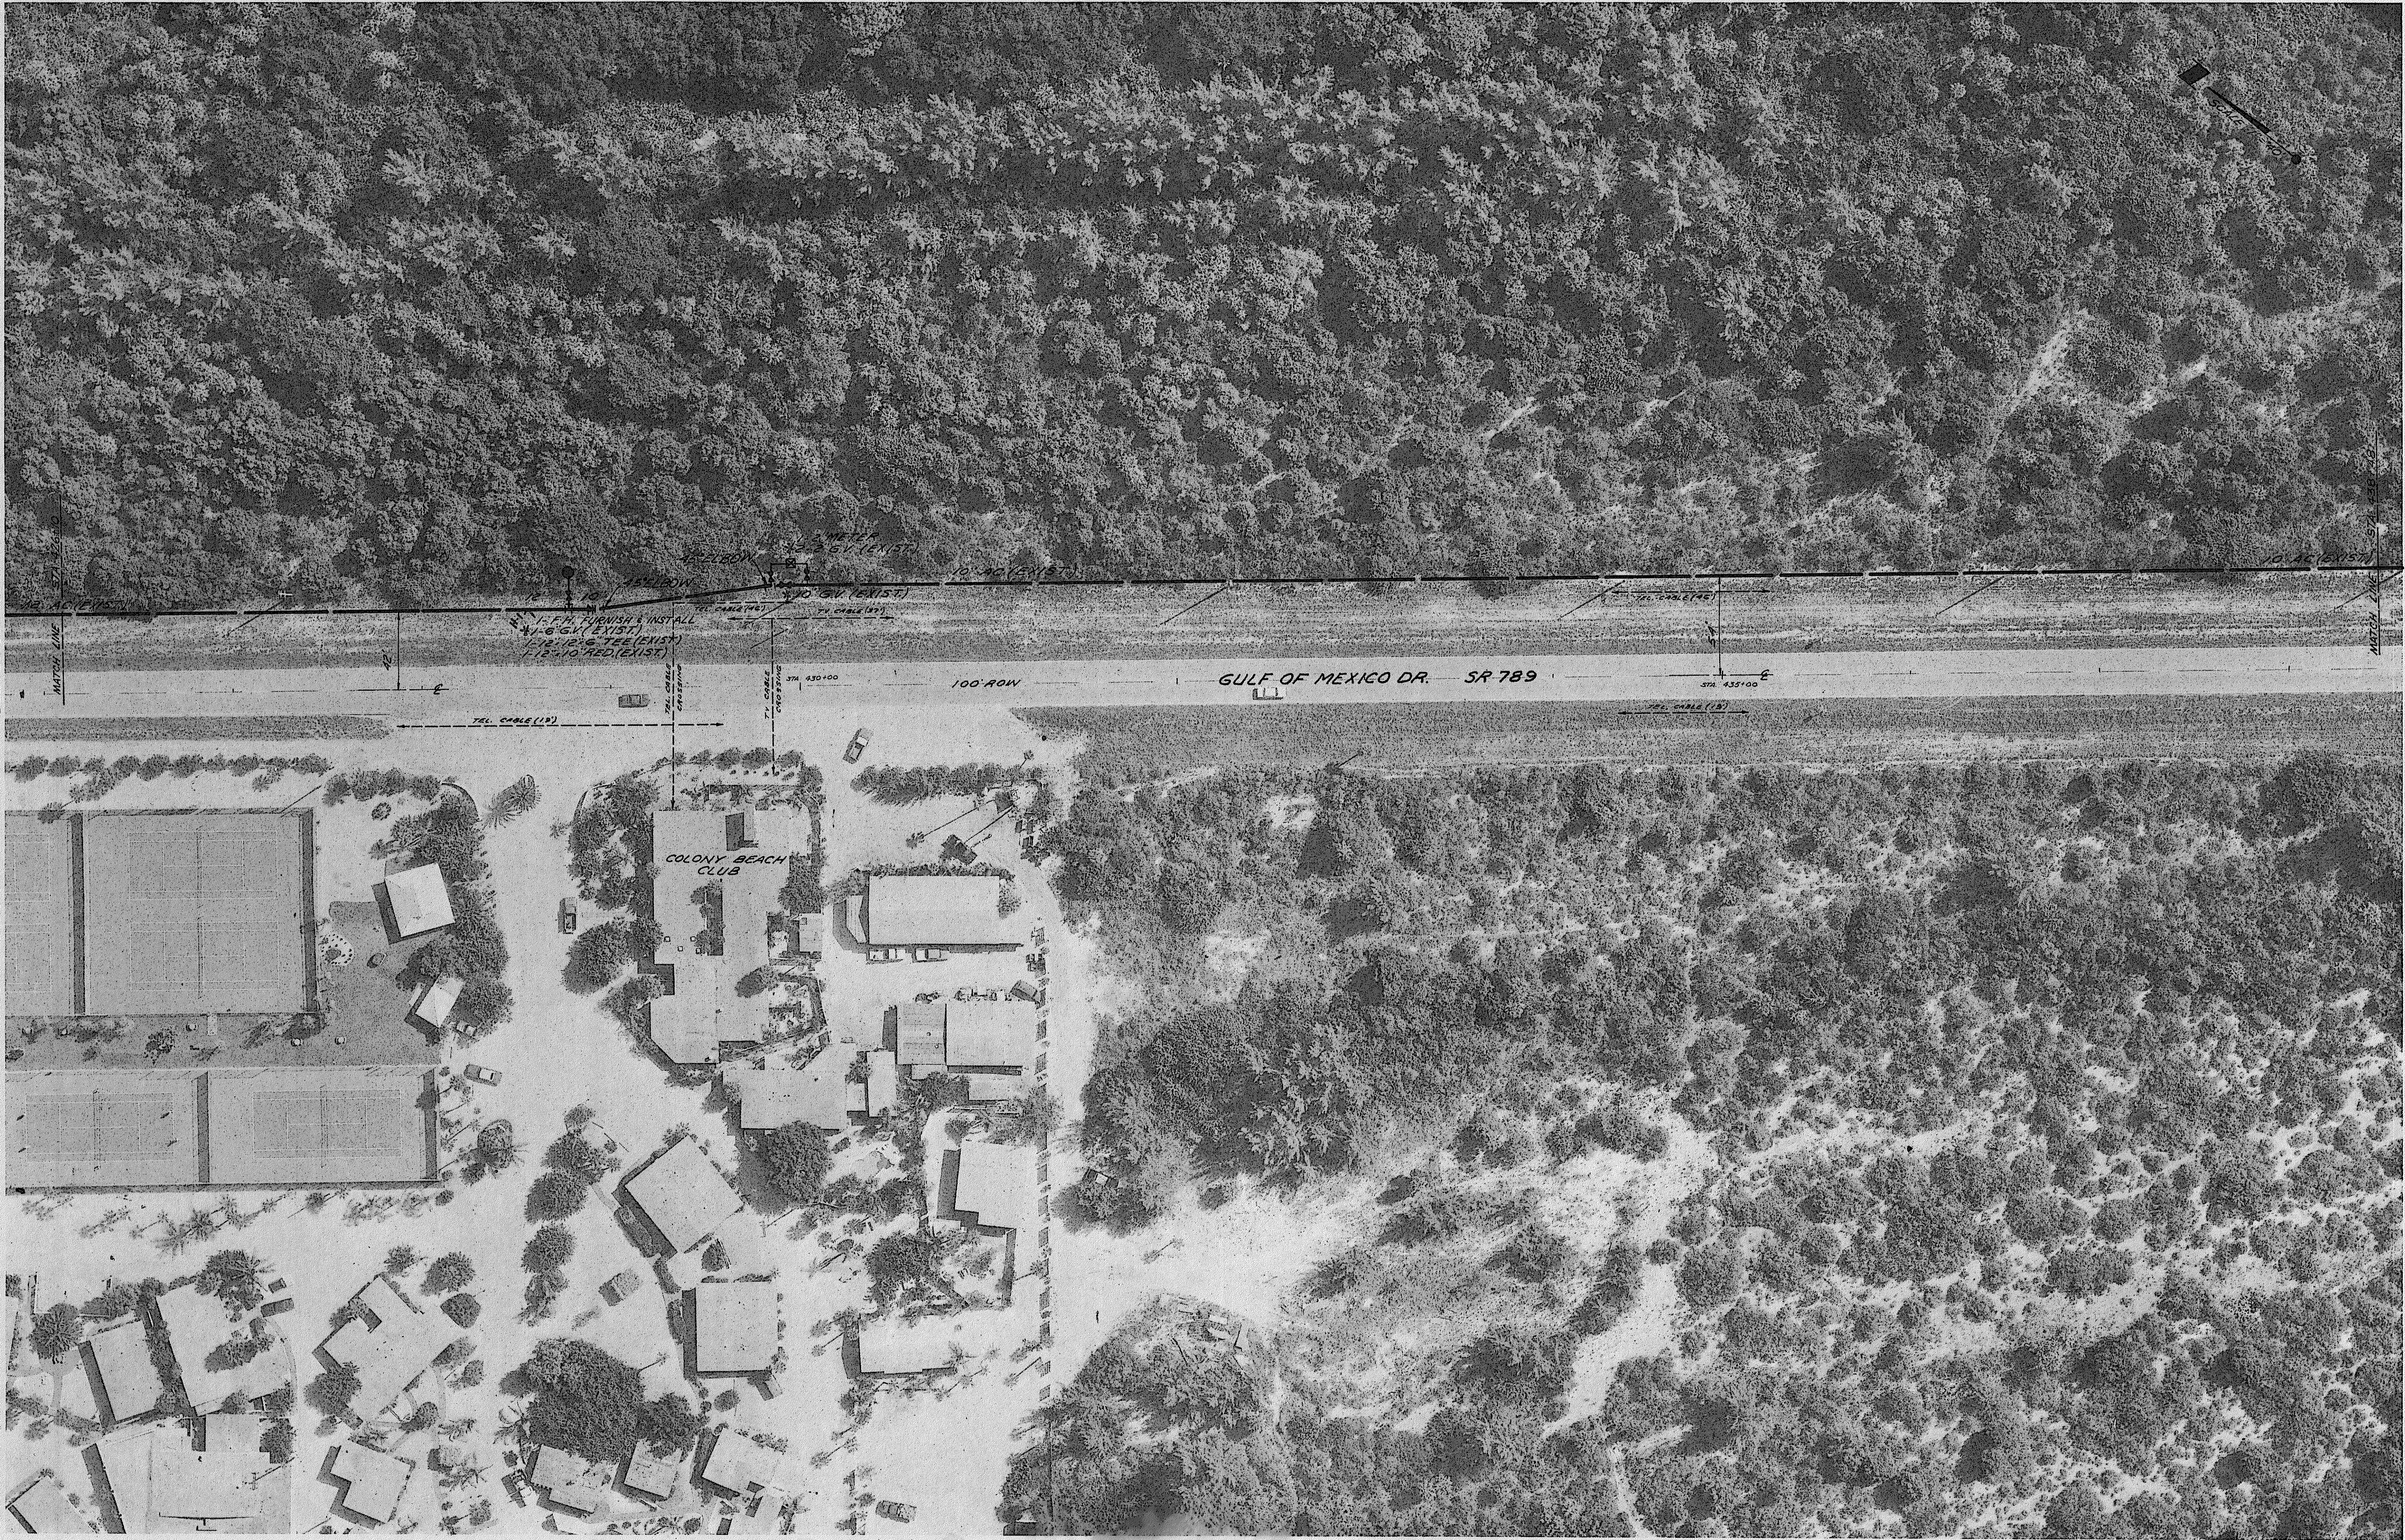

SEE SHEET 63

FOR: TOWN OF LONGBOAT KEY, FLORIDA	L.T.R.	DATE	REVISION	BY	SCALE	DATES	DESIGNED BY	APPROVED BY
WATER DISTRIBUTION SYSTEM LONGBOAT KEY, FLORIDA					1" = 40'	FLOWN SEPT. 9, 1970 12-10-70	E.W.N.	<i>Marion Wellford</i>
							CHECKED BY	PROJECT NO.
								1217
								MARION WELLFORD, P.E. FLA. CERT. NO. 5367
SMALLY · WELLFORD & NALVEN — CONSULTING ENGINEERS — SARASOTA, FLA.								
SHEET NUMBER	INDEX NO. E-1217-80							
62								
REVISION								