

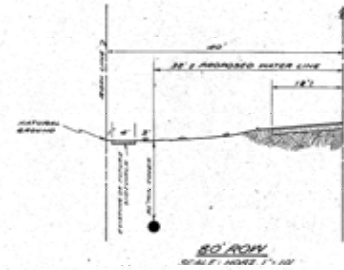
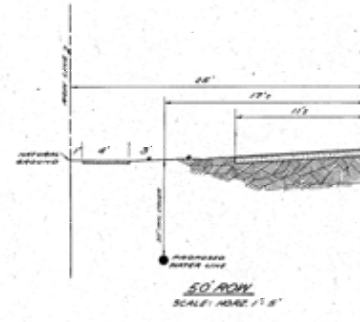




NOTE:  
UTILITY CENTERLINE OFFSETS IN PLAN VIEW ARE GIVEN IN PARENTHESIS

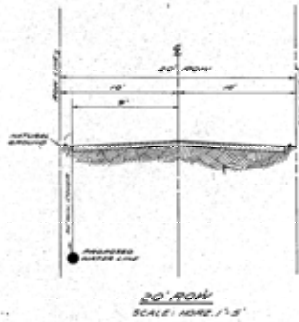

NOTE: ALL CUTS ON SOIL -  
CONCRETE BASE TO  
BE SAW CUTS.

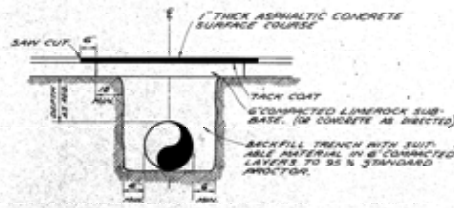

PERMANENT PAVEMENT  
RESTORATION  
NO SCALE

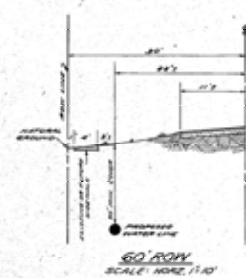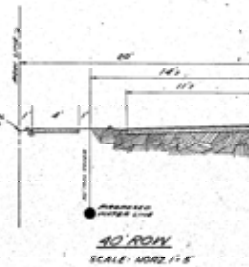

NOTE:  
ALL STATIONS SHOWN ON SHEETS 1 THRU 74 ARE BASED ON CENTERLINE OF STREETS AND ARE APPROXIMATE. STATIONS 0+00 ARE INTERSECTIONS OF CENTERLINES OF MINOR STREETS.

APPROVED BY: LDL DATE: 11-10-74	DESIGNED BY: LDL DATE: 11-10-74	CHECKED BY: DATE: 11-10-74	PROJECT NO: 1217
SMALLY - WELLFORD & NALVEN - CONSULTING ENGINEERS - SARASOTA, FLA.			
TYPICAL CROSS SECTIONS LONGBEAT KEY, FLORIDA			
INDEX NO. E-1217-18			
D			